


East (Front) Elevation
No.1

No. 2



South Elevation
No.1

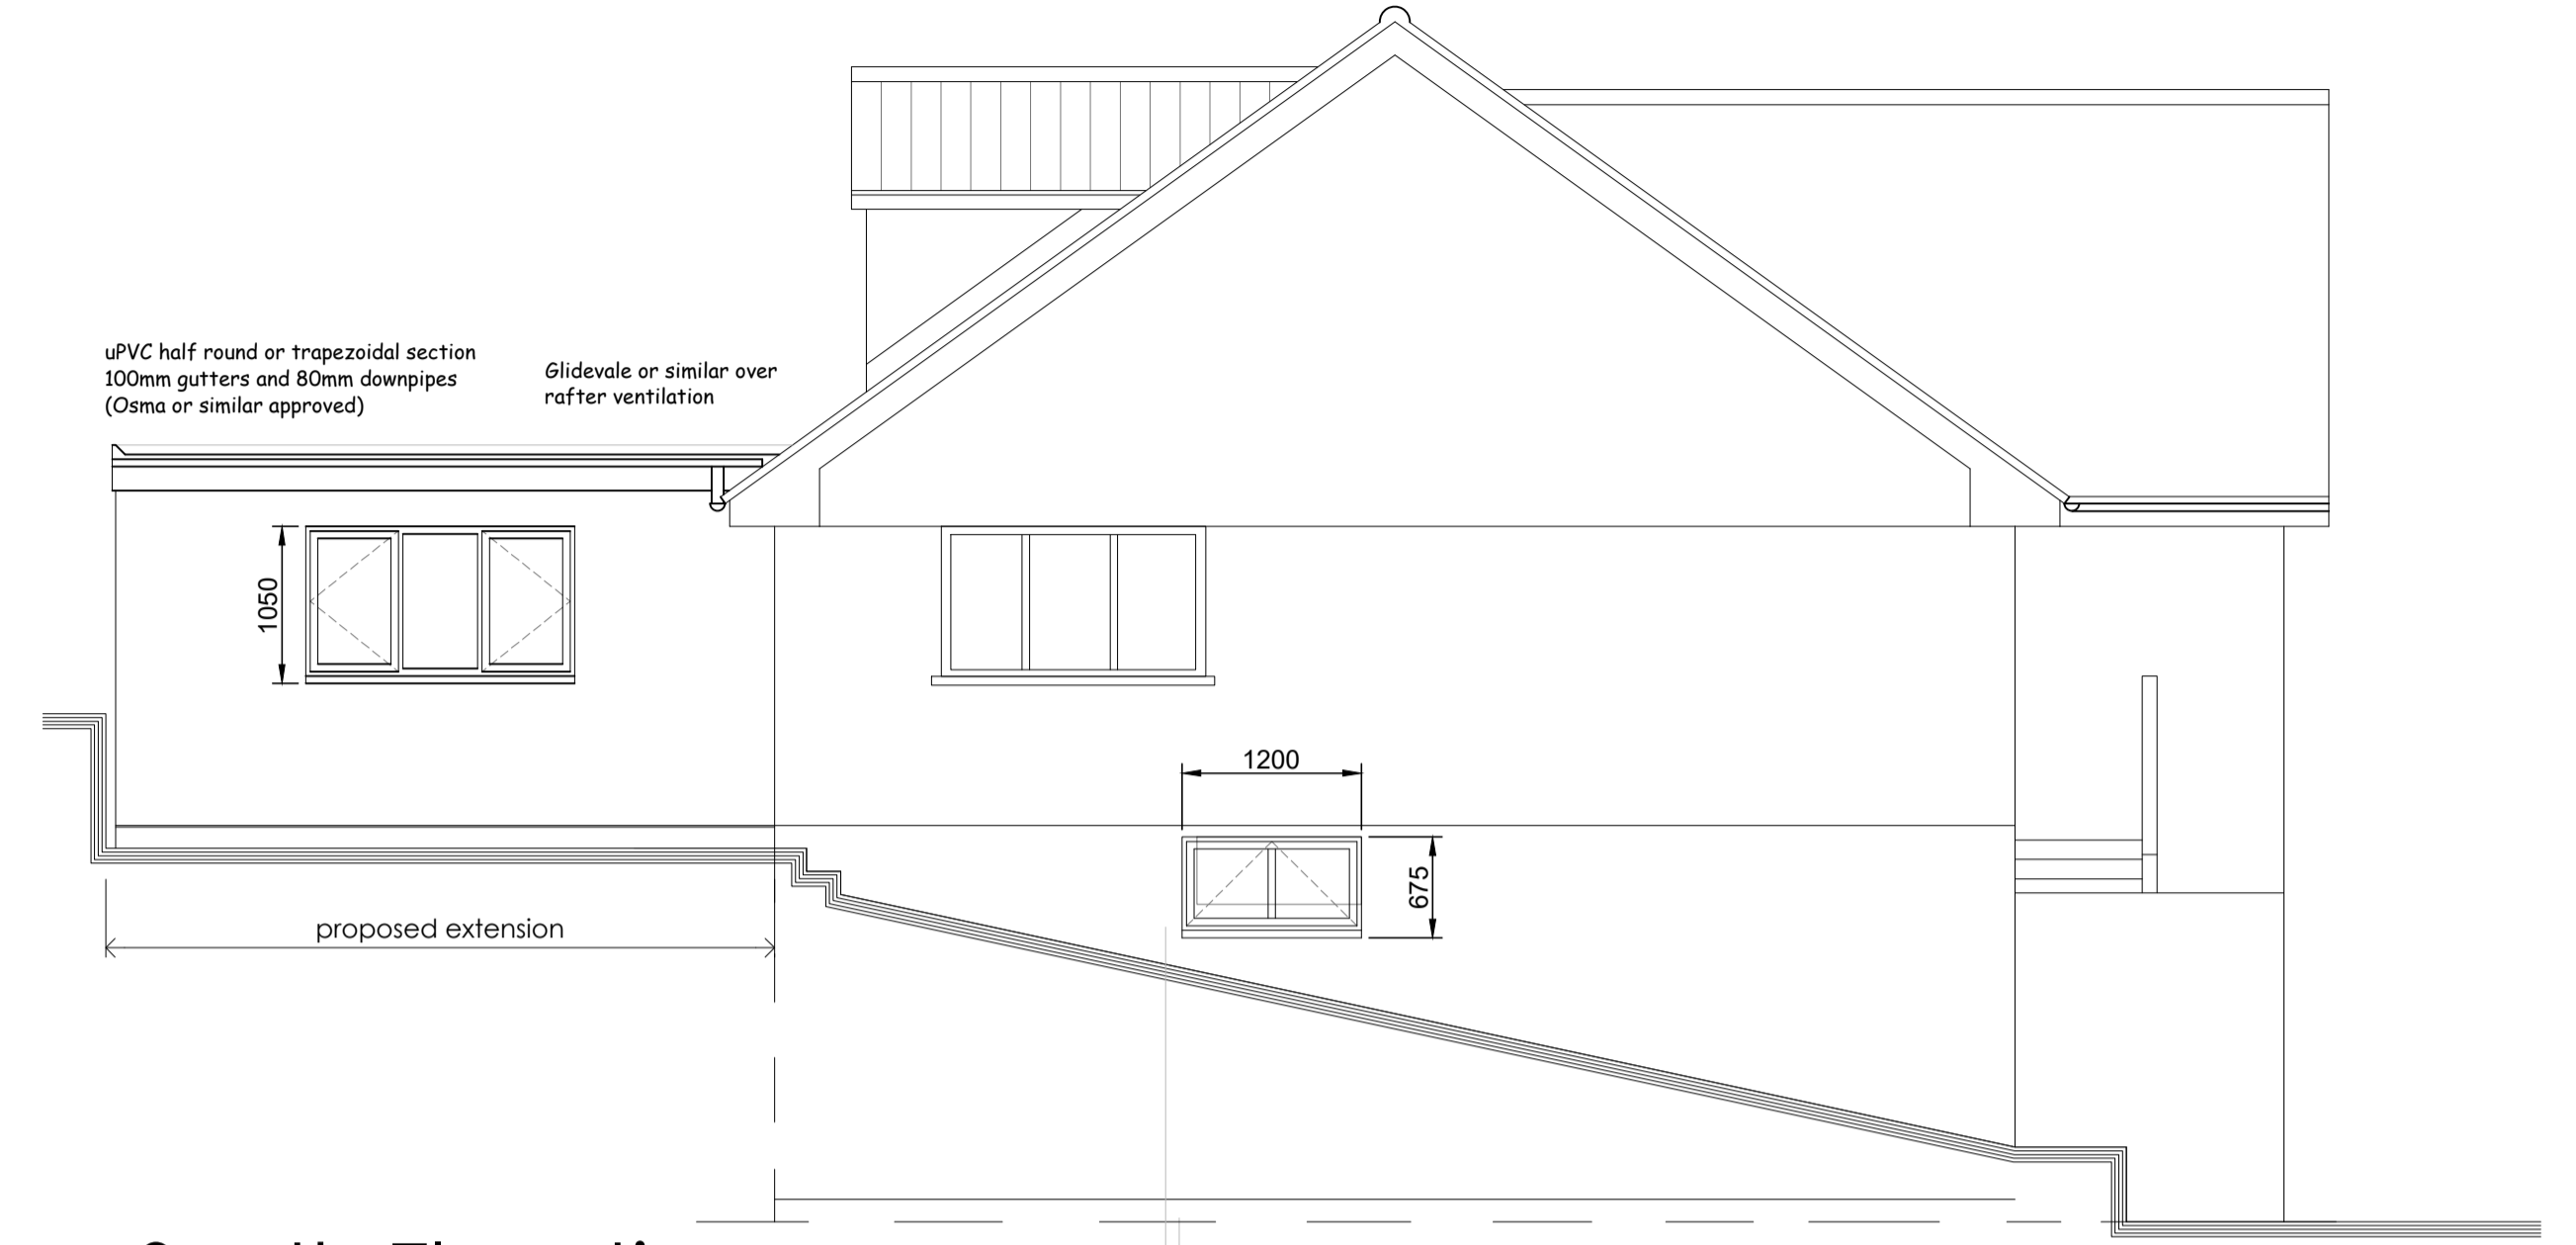

North Elevation
No. 2



West (Rear) Elevation

PROJECT TITLE:
**PROPOSED DIVISION OF
 SINGLE DWELLING INTO
 TWO**
 BEVERLY HILLS, PILOTS
 RETREAT, ISLES OF SILLY
 FOR MR PETER GREEN

DRAWING TITLE:
ELEVATIONS AS PROPOSED

DATE
DEC 2023

SCALE:
1:50 @ A1

RECEIVED
 By A King at 4:11 pm, Dec 18, 2023

All drawings to be read in conjunction with
 Structural Engineer's details and drawings
 All dimensions, heights and levels to be
 checked on site
 All works to be completed in accordance with
 current CDM regulations, the Contractor to
 take all measures to ensure the safety and
 welfare of all operatives and visitors to site