


Ground Floor

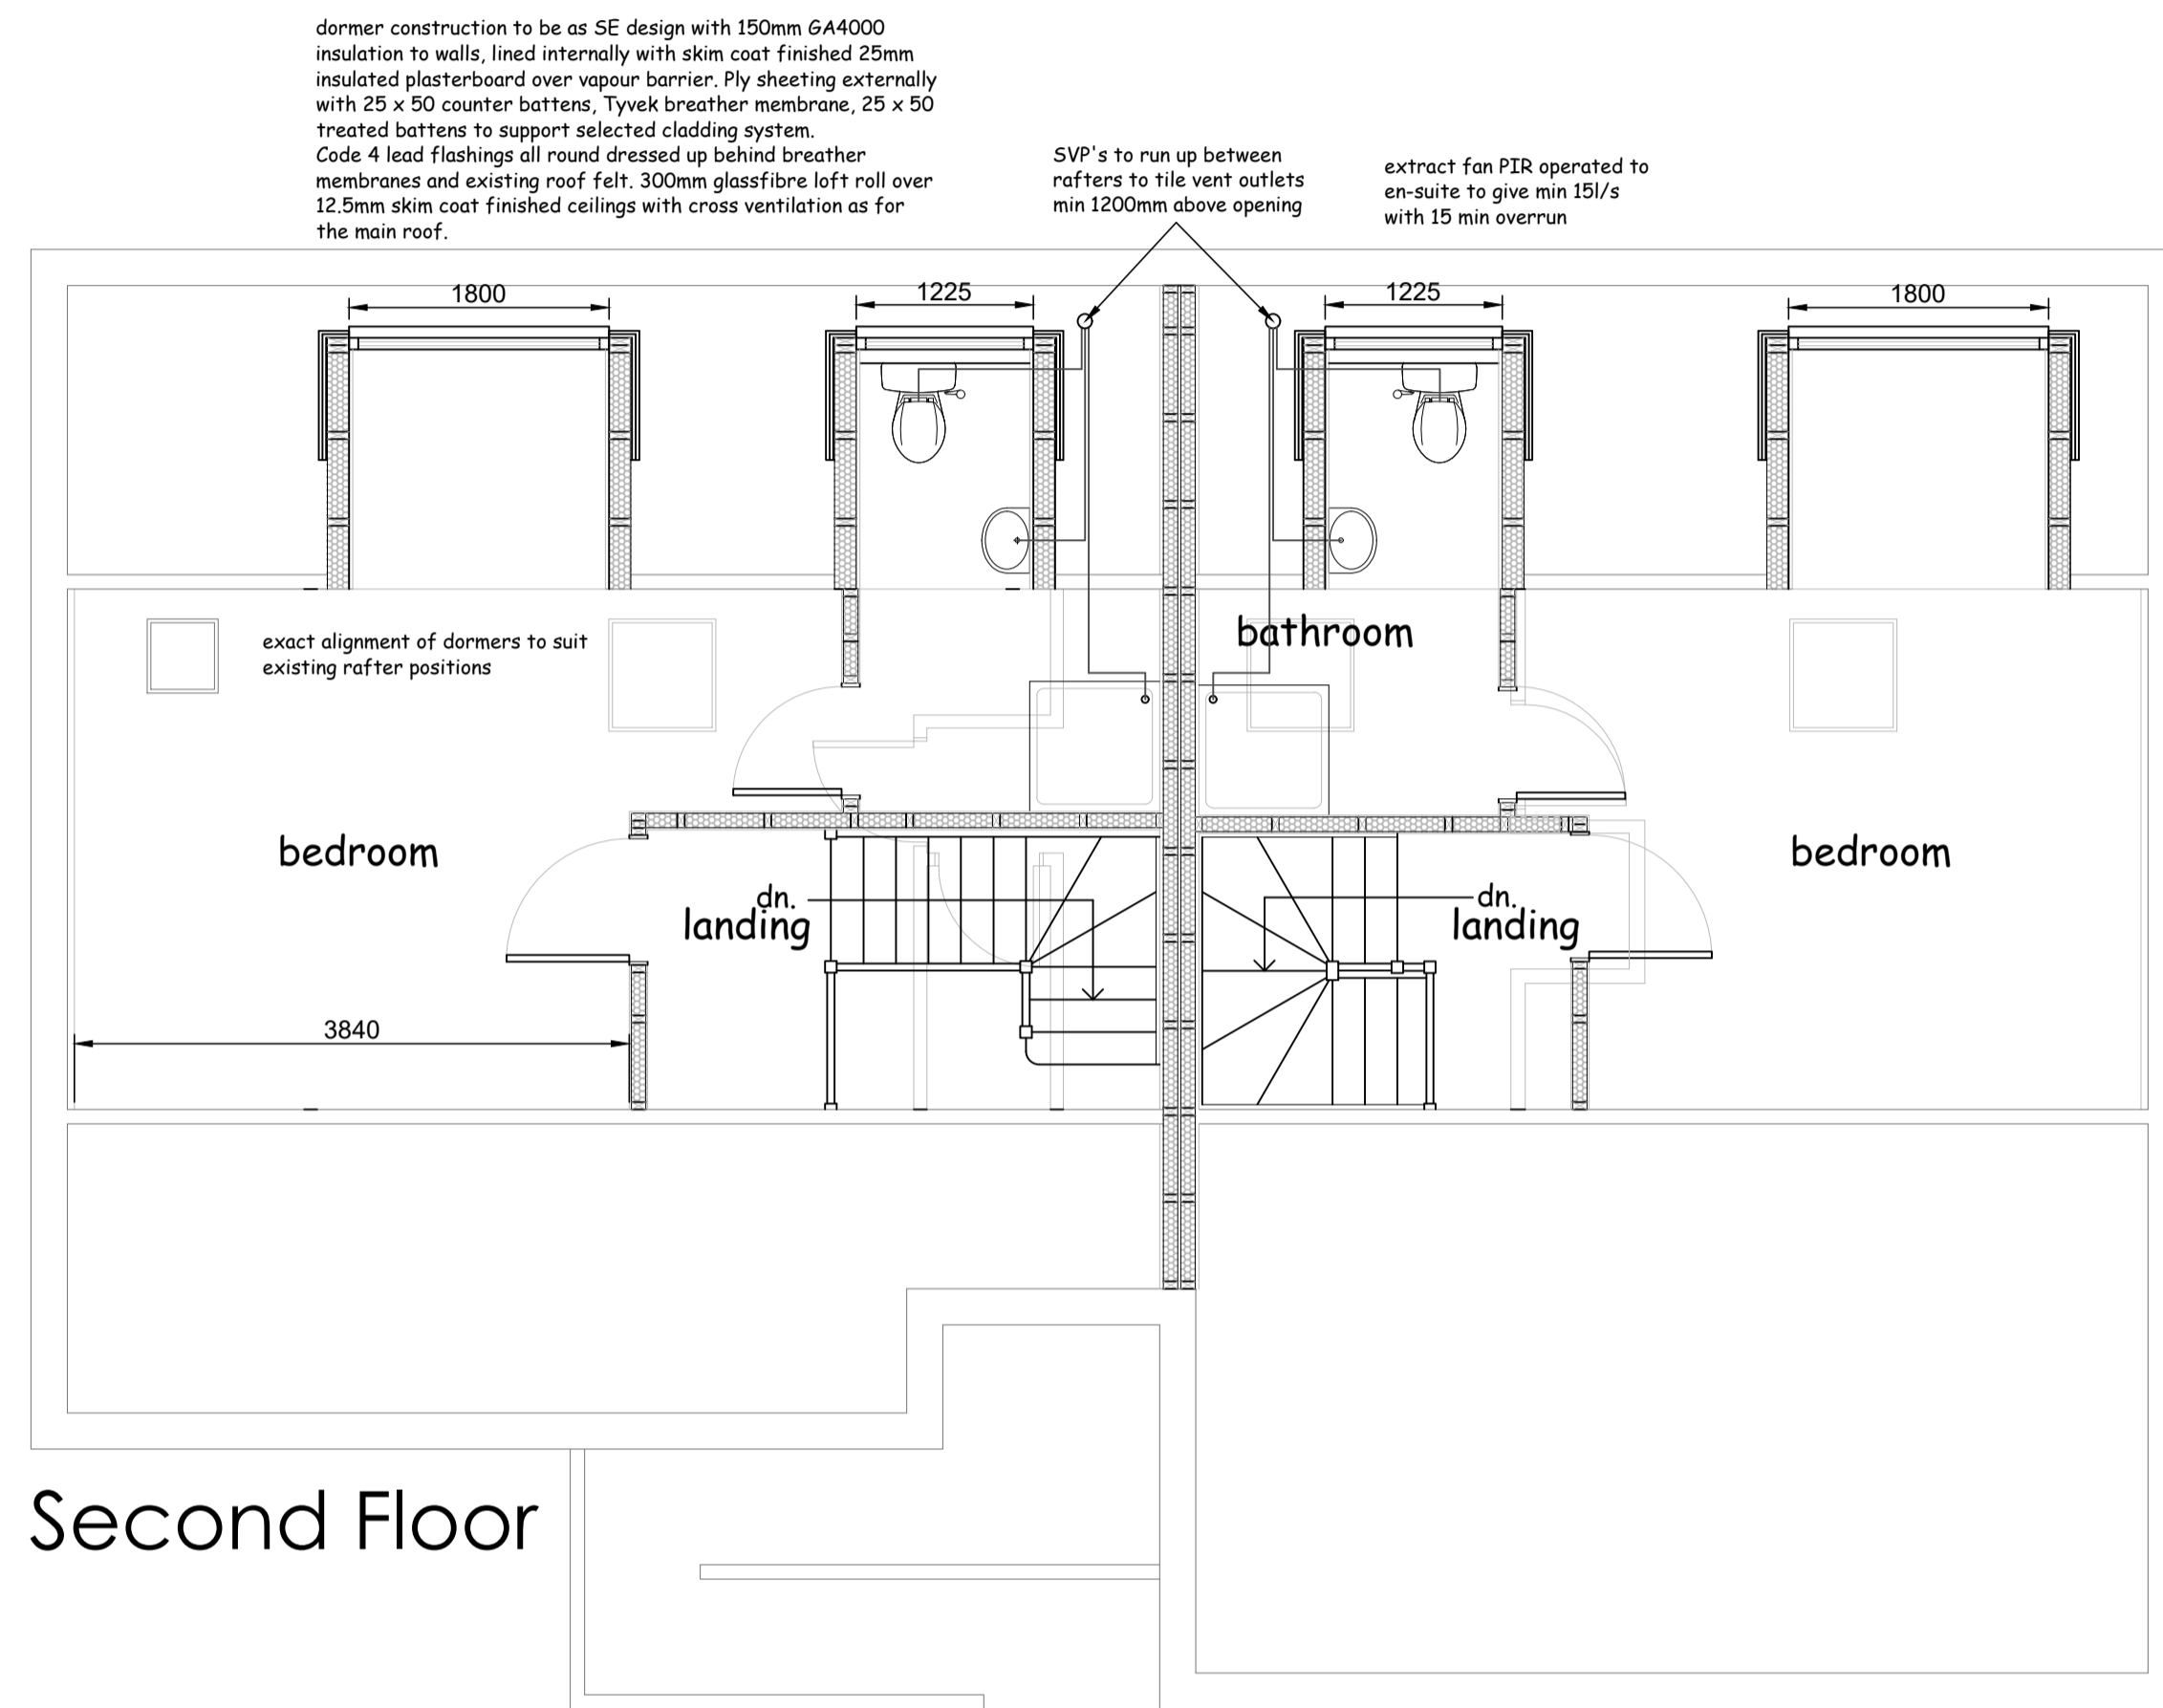

Second Floor

RECEIVED
By A King at 4:11 pm, Dec 18, 2023

All drawings to be read in conjunction with Structural Engineer's details and drawings
All dimensions, heights and levels to be checked on site
All works to be completed in accordance with current CDM regulations, the Contractor to take all measures to ensure the safety and welfare of all operatives and visitors to site

PROJECT TITLE: PROPOSED DIVISION OF SINGLE DWELLING INTO TWO BEVERLY HILLS, PILOTS RETREAT, ISLES OF SILLY FOR MR PETER GREEN
DRAWING TITLE: GROUND AND SECOND FLOOR PLANS AS PROPOSED
DATE DEC 2023
SCALE: 1:50 @ A1