



EXISTING

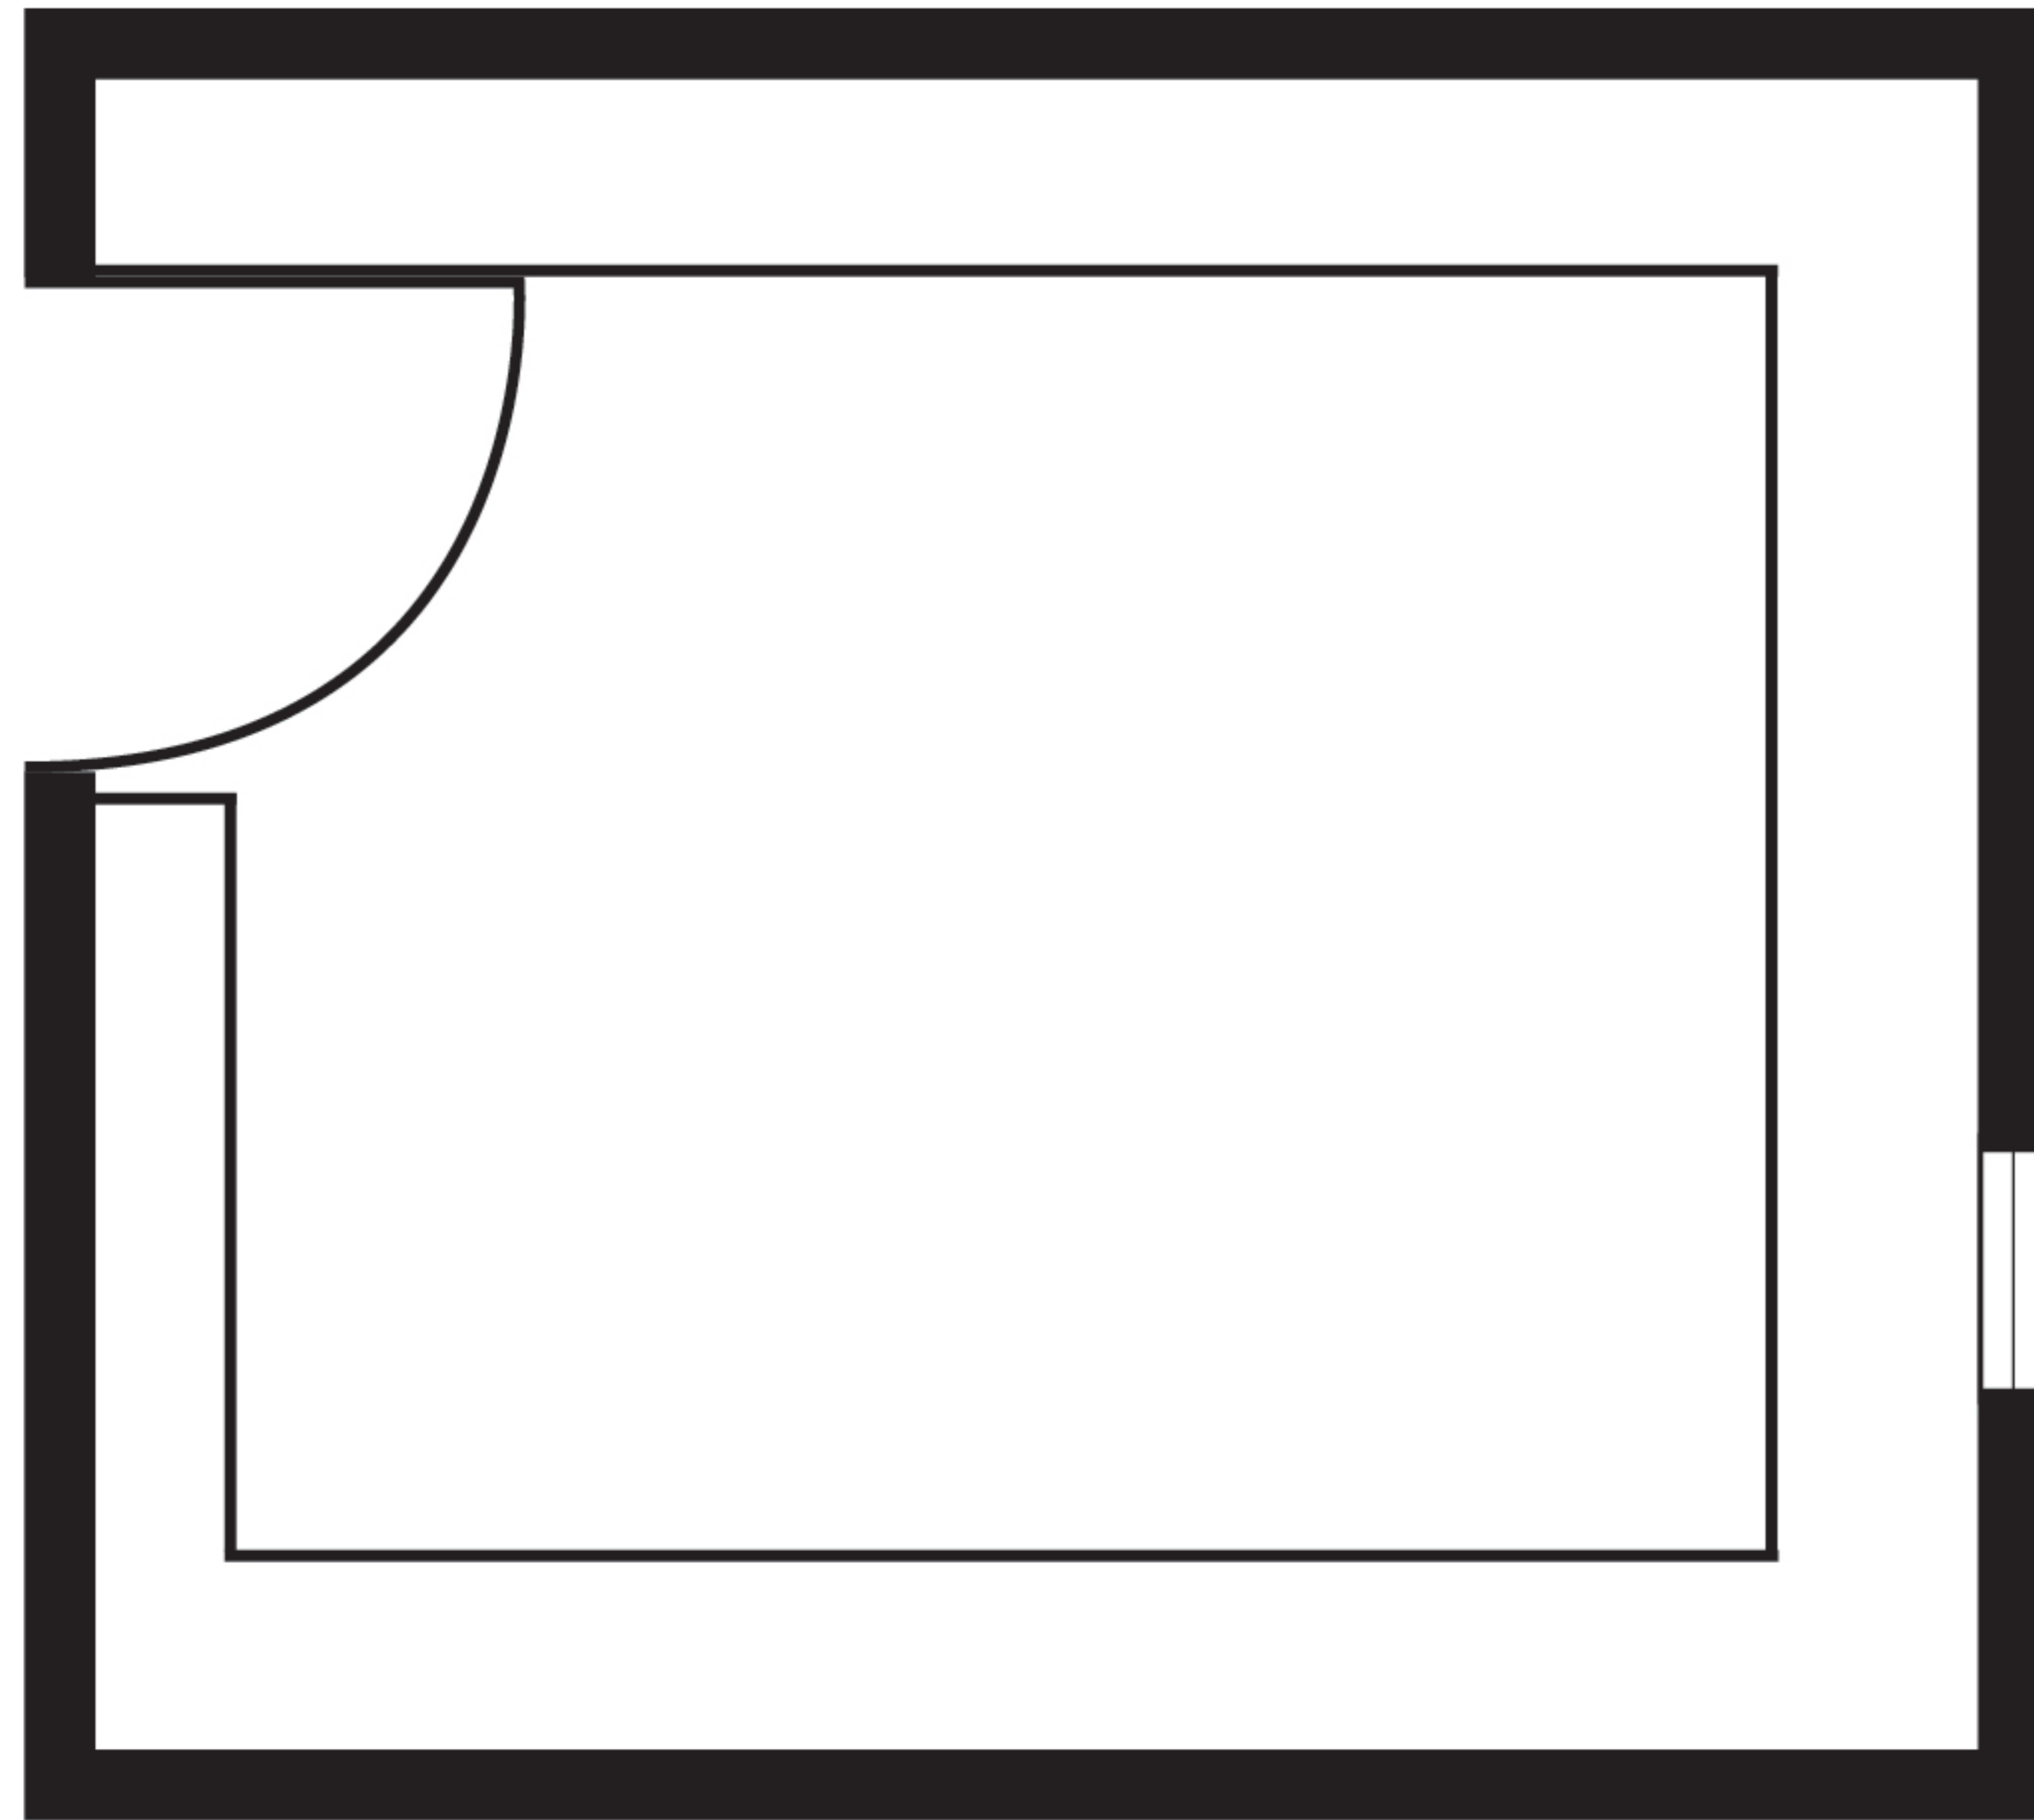

PROPOSED

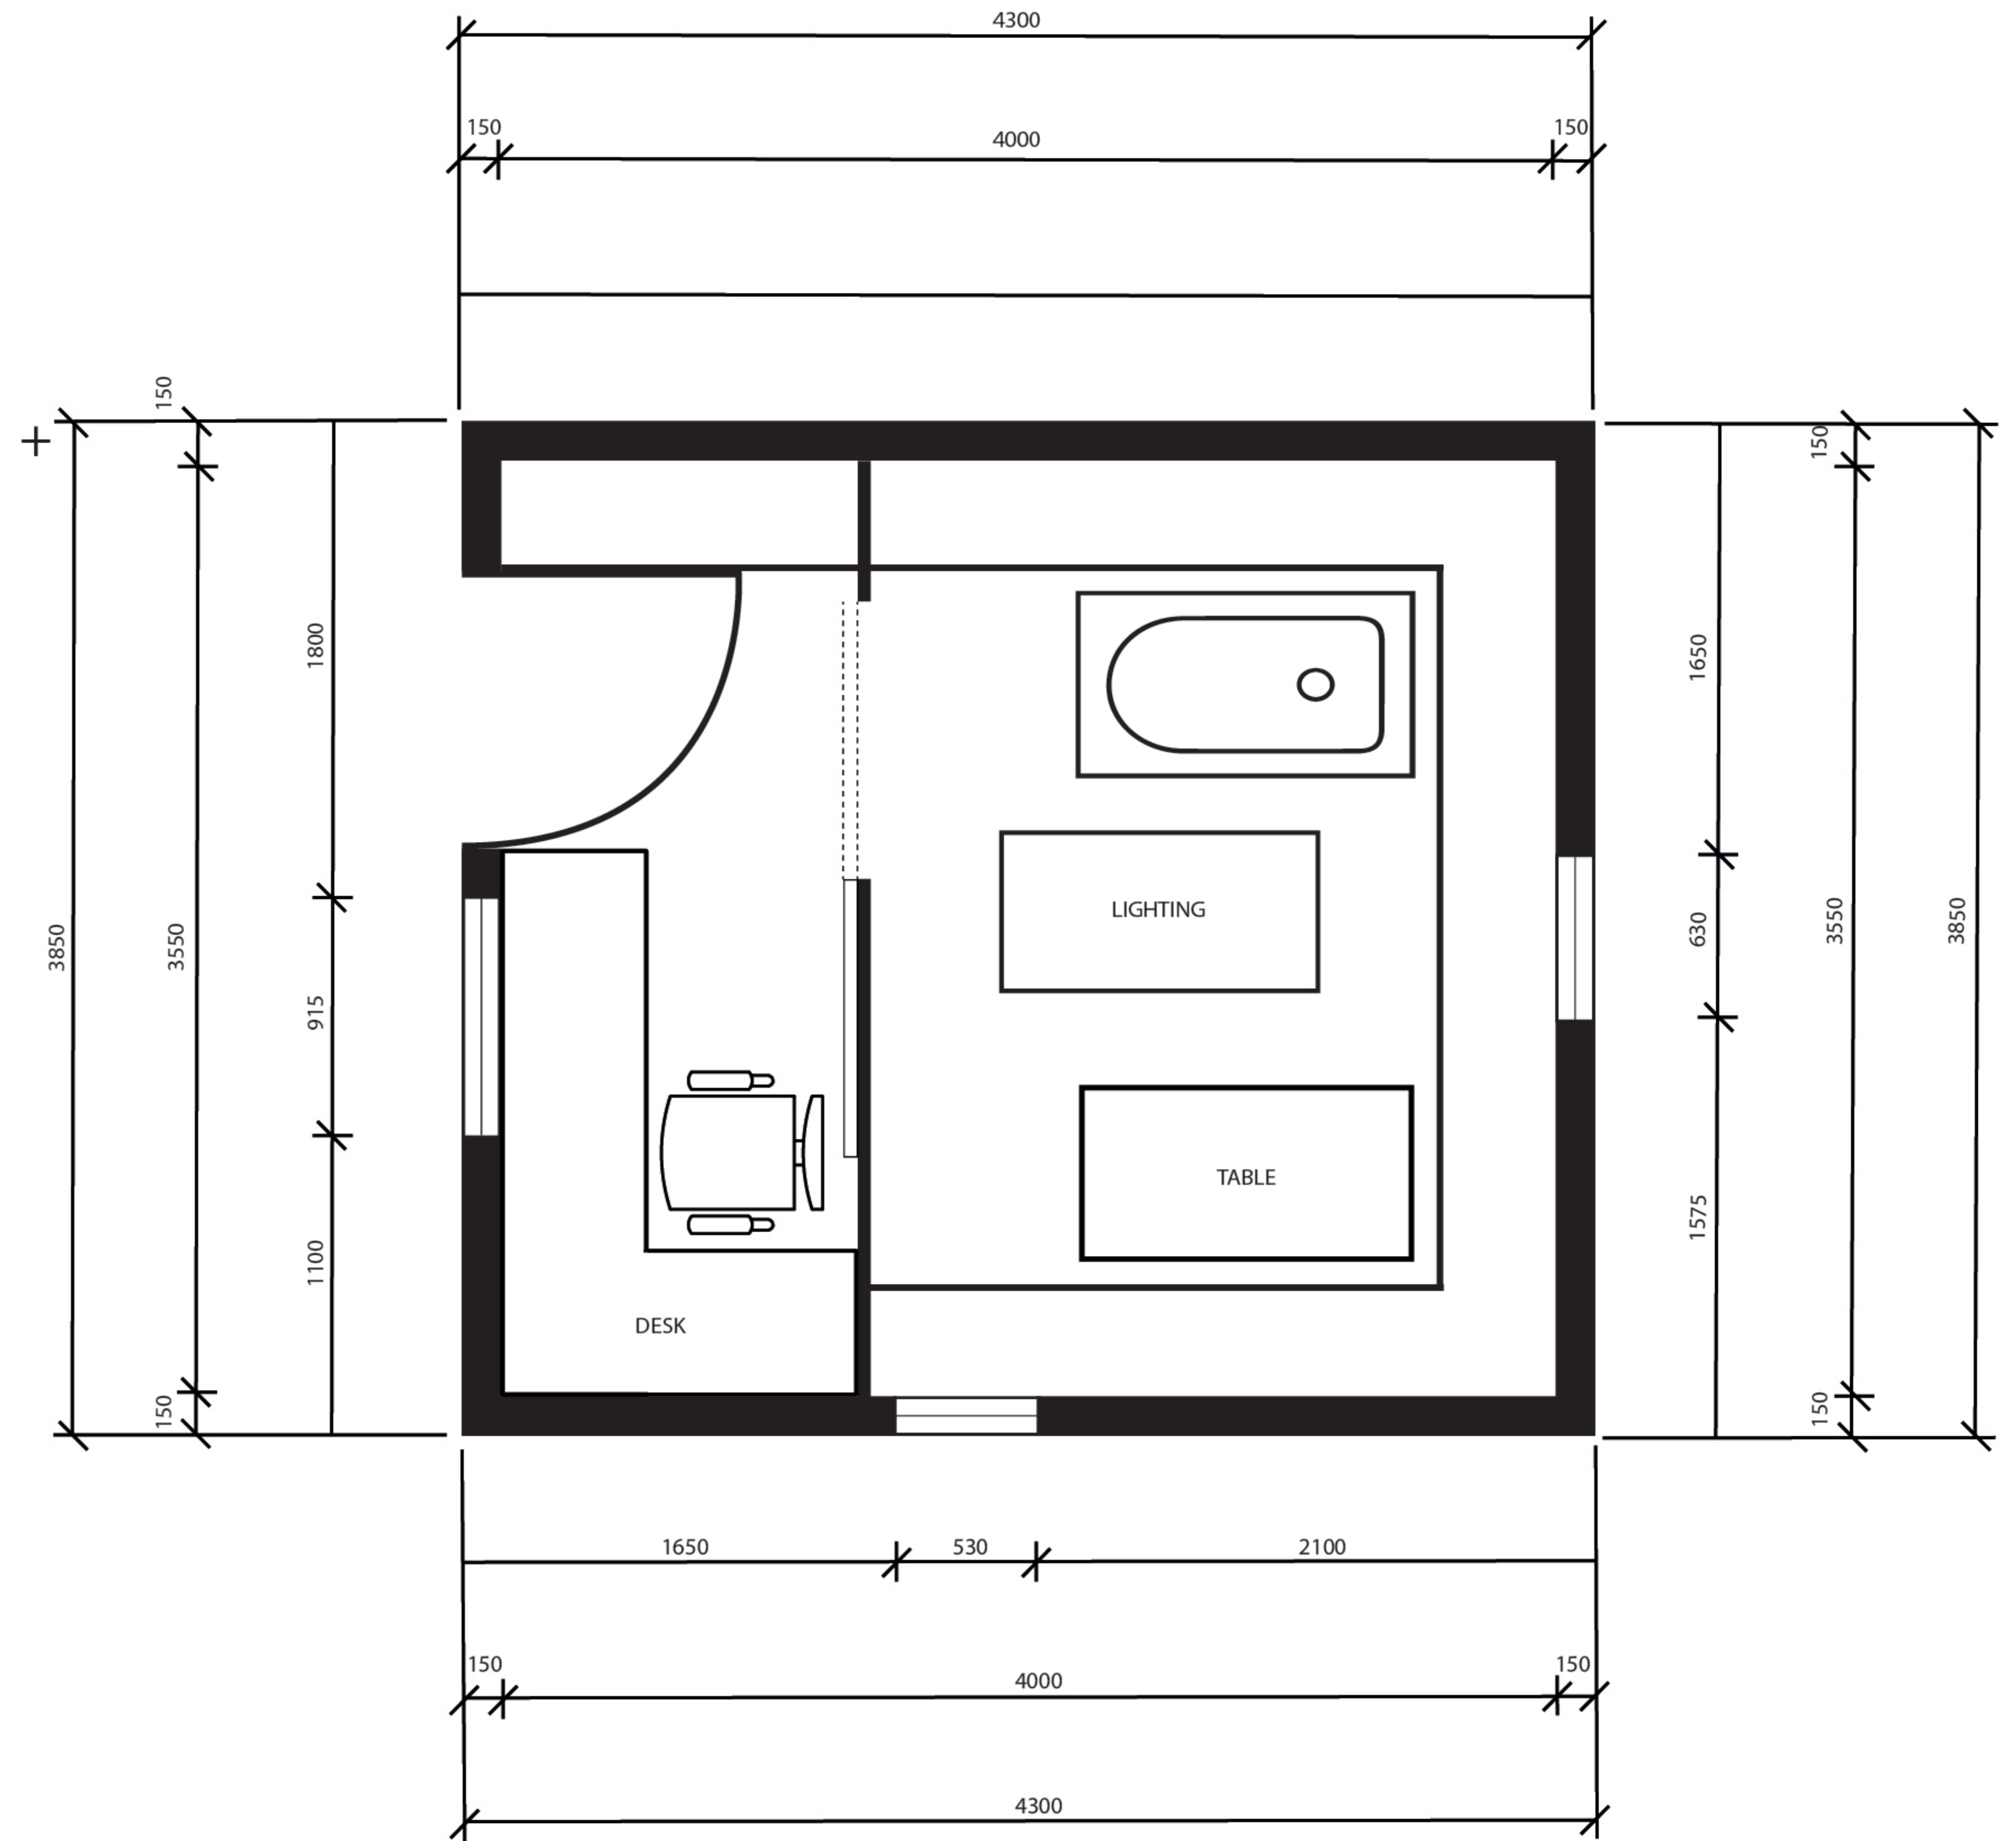

**RECEIVED**

By Liv Rickman at 10:07 am, Dec 21, 2023

FLOOR PLAN

DOG GROOMING SALON

SCALE 1:50

SHEET SIZE: A4

NORTH

Keri Lock

21/06/2023

01

