




EXISTING FRONT ELEVATION

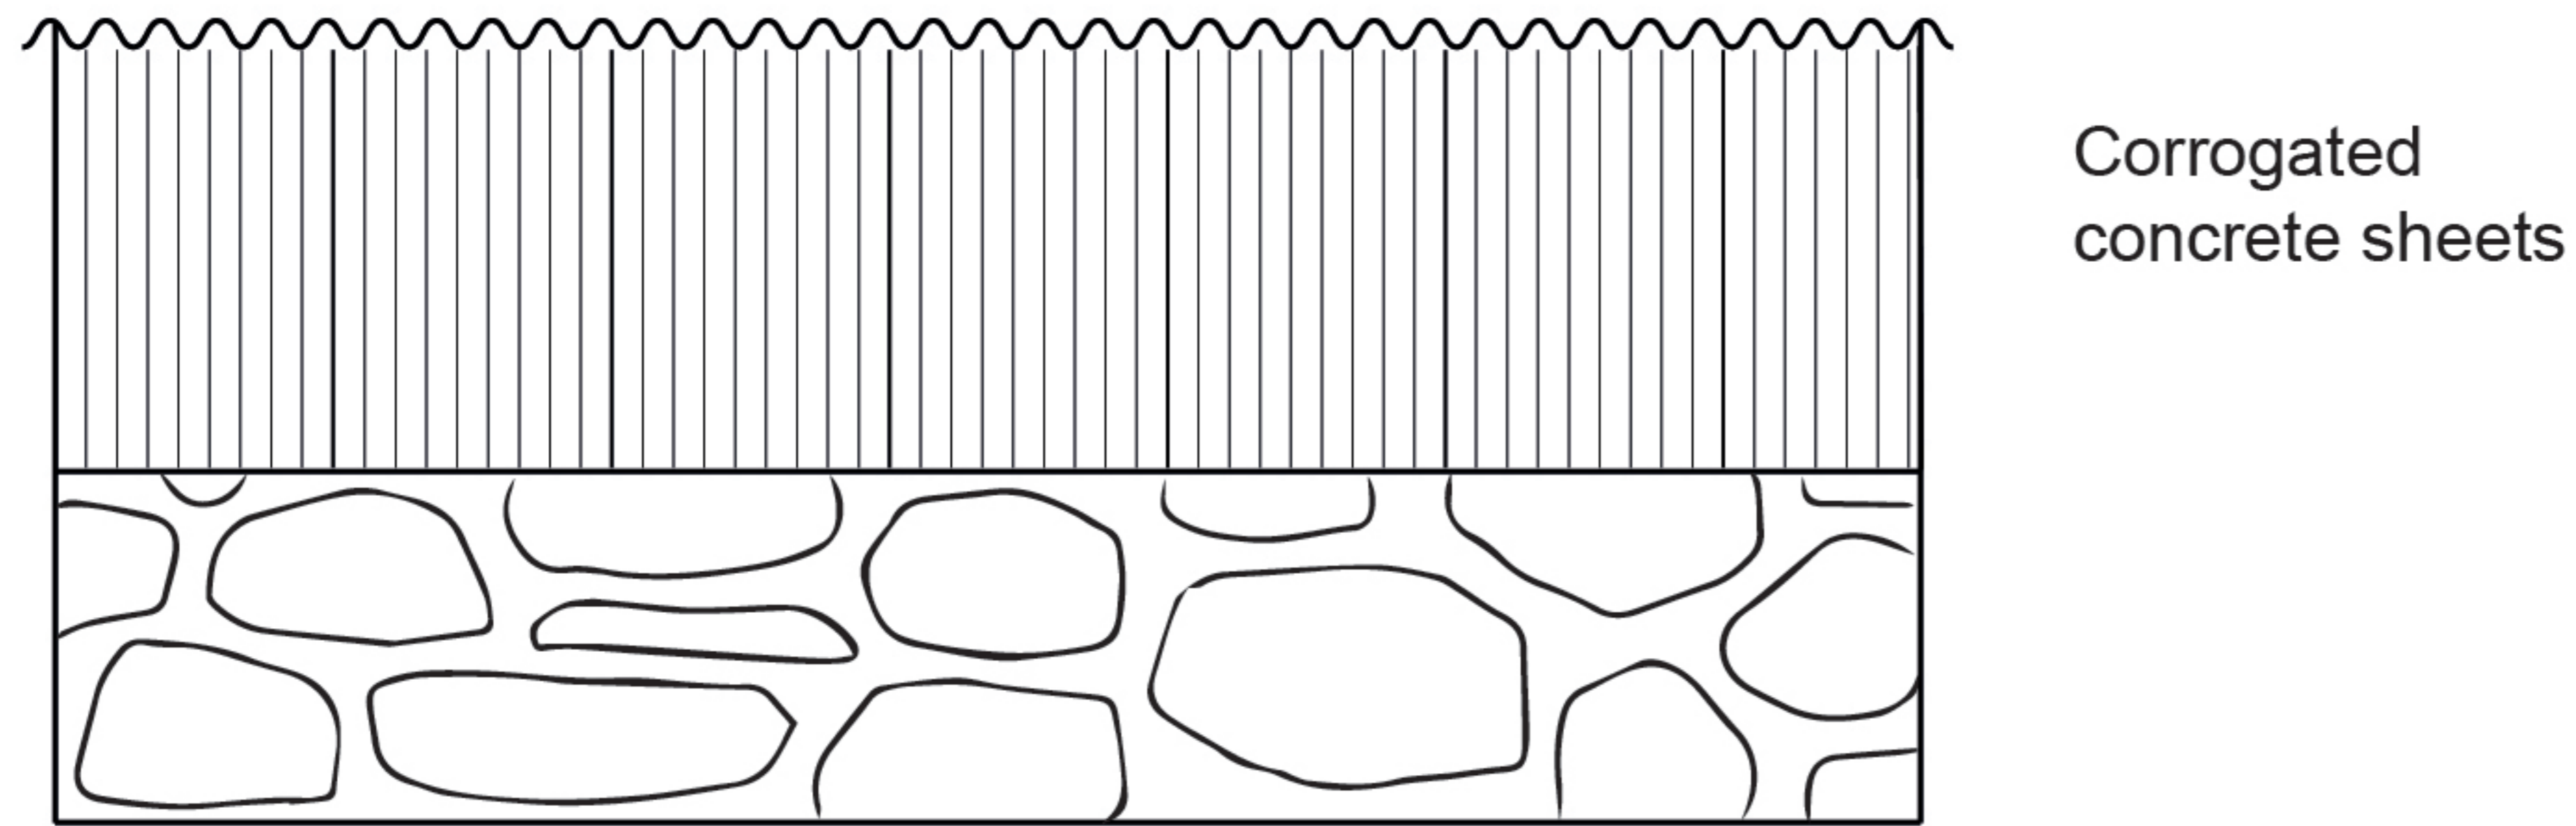


PROPOSED FRONT ELEVATION

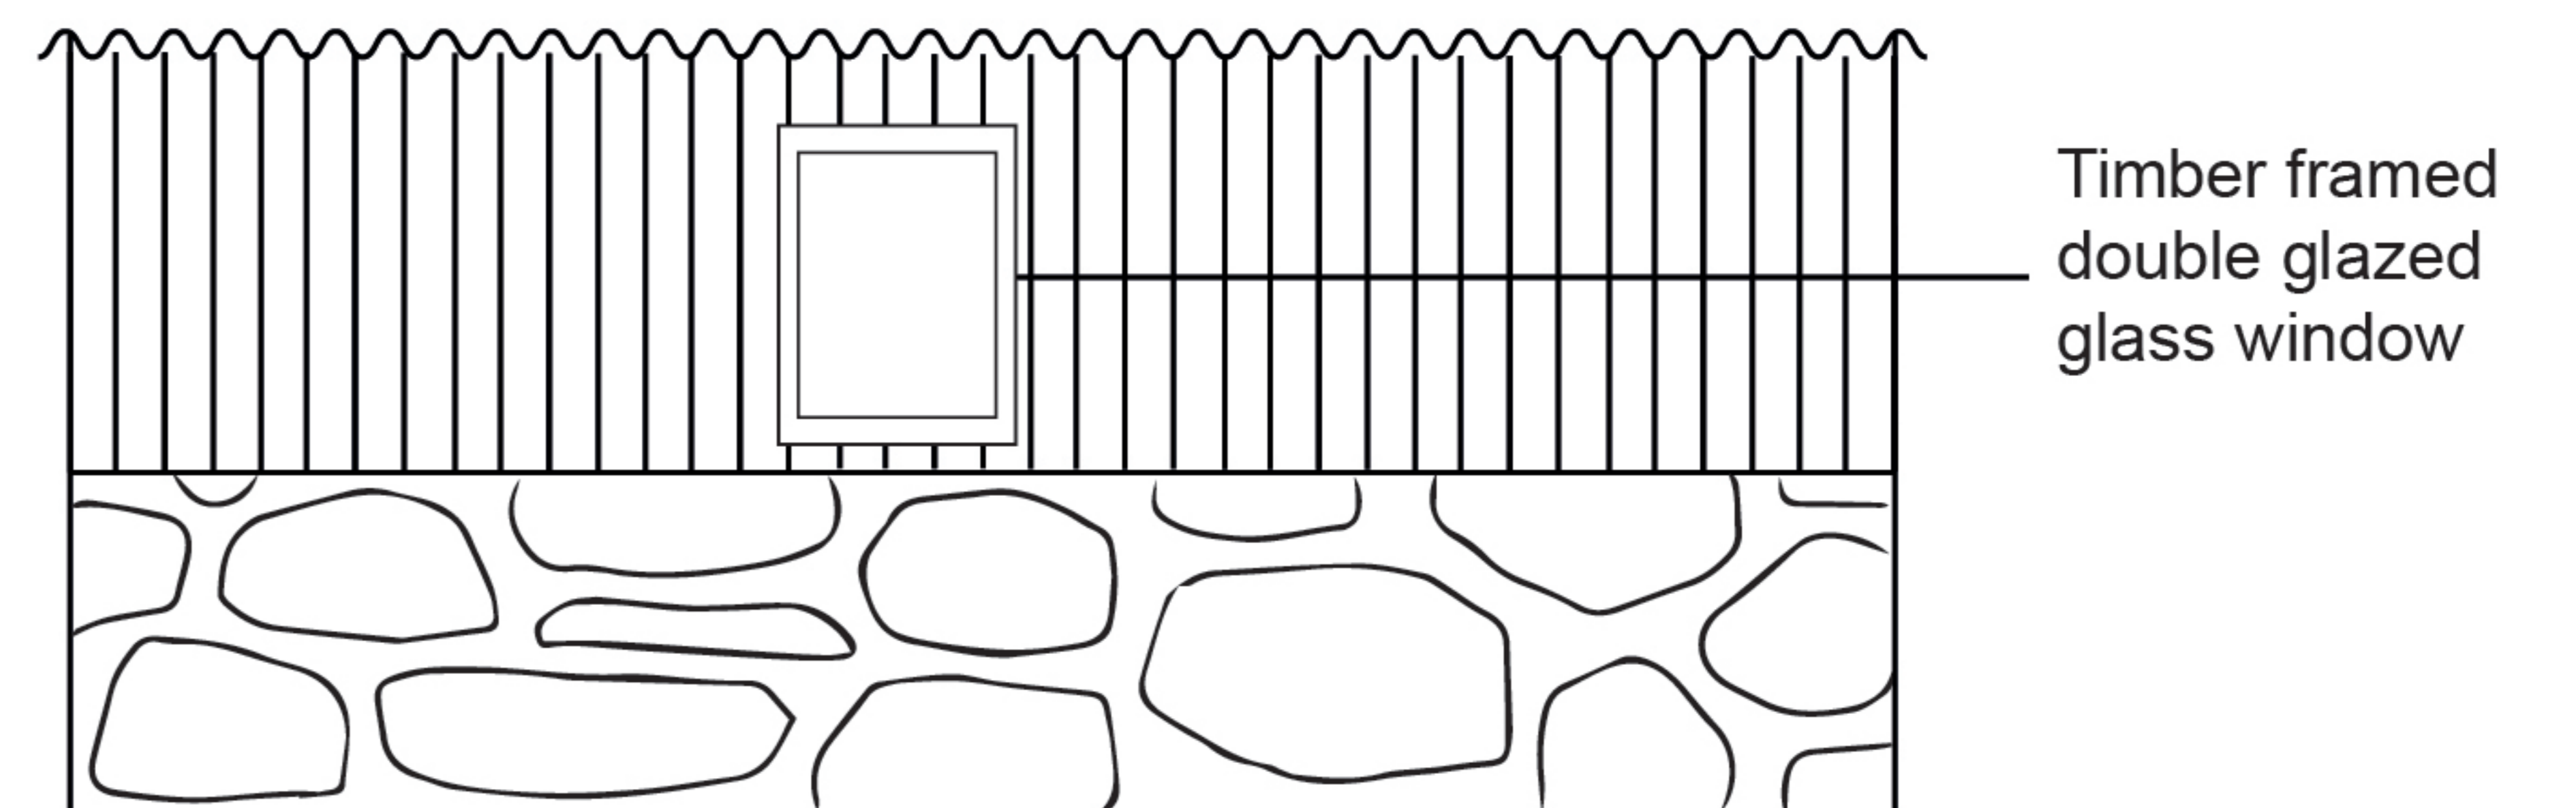

PROPOSED REAR ELEVATION

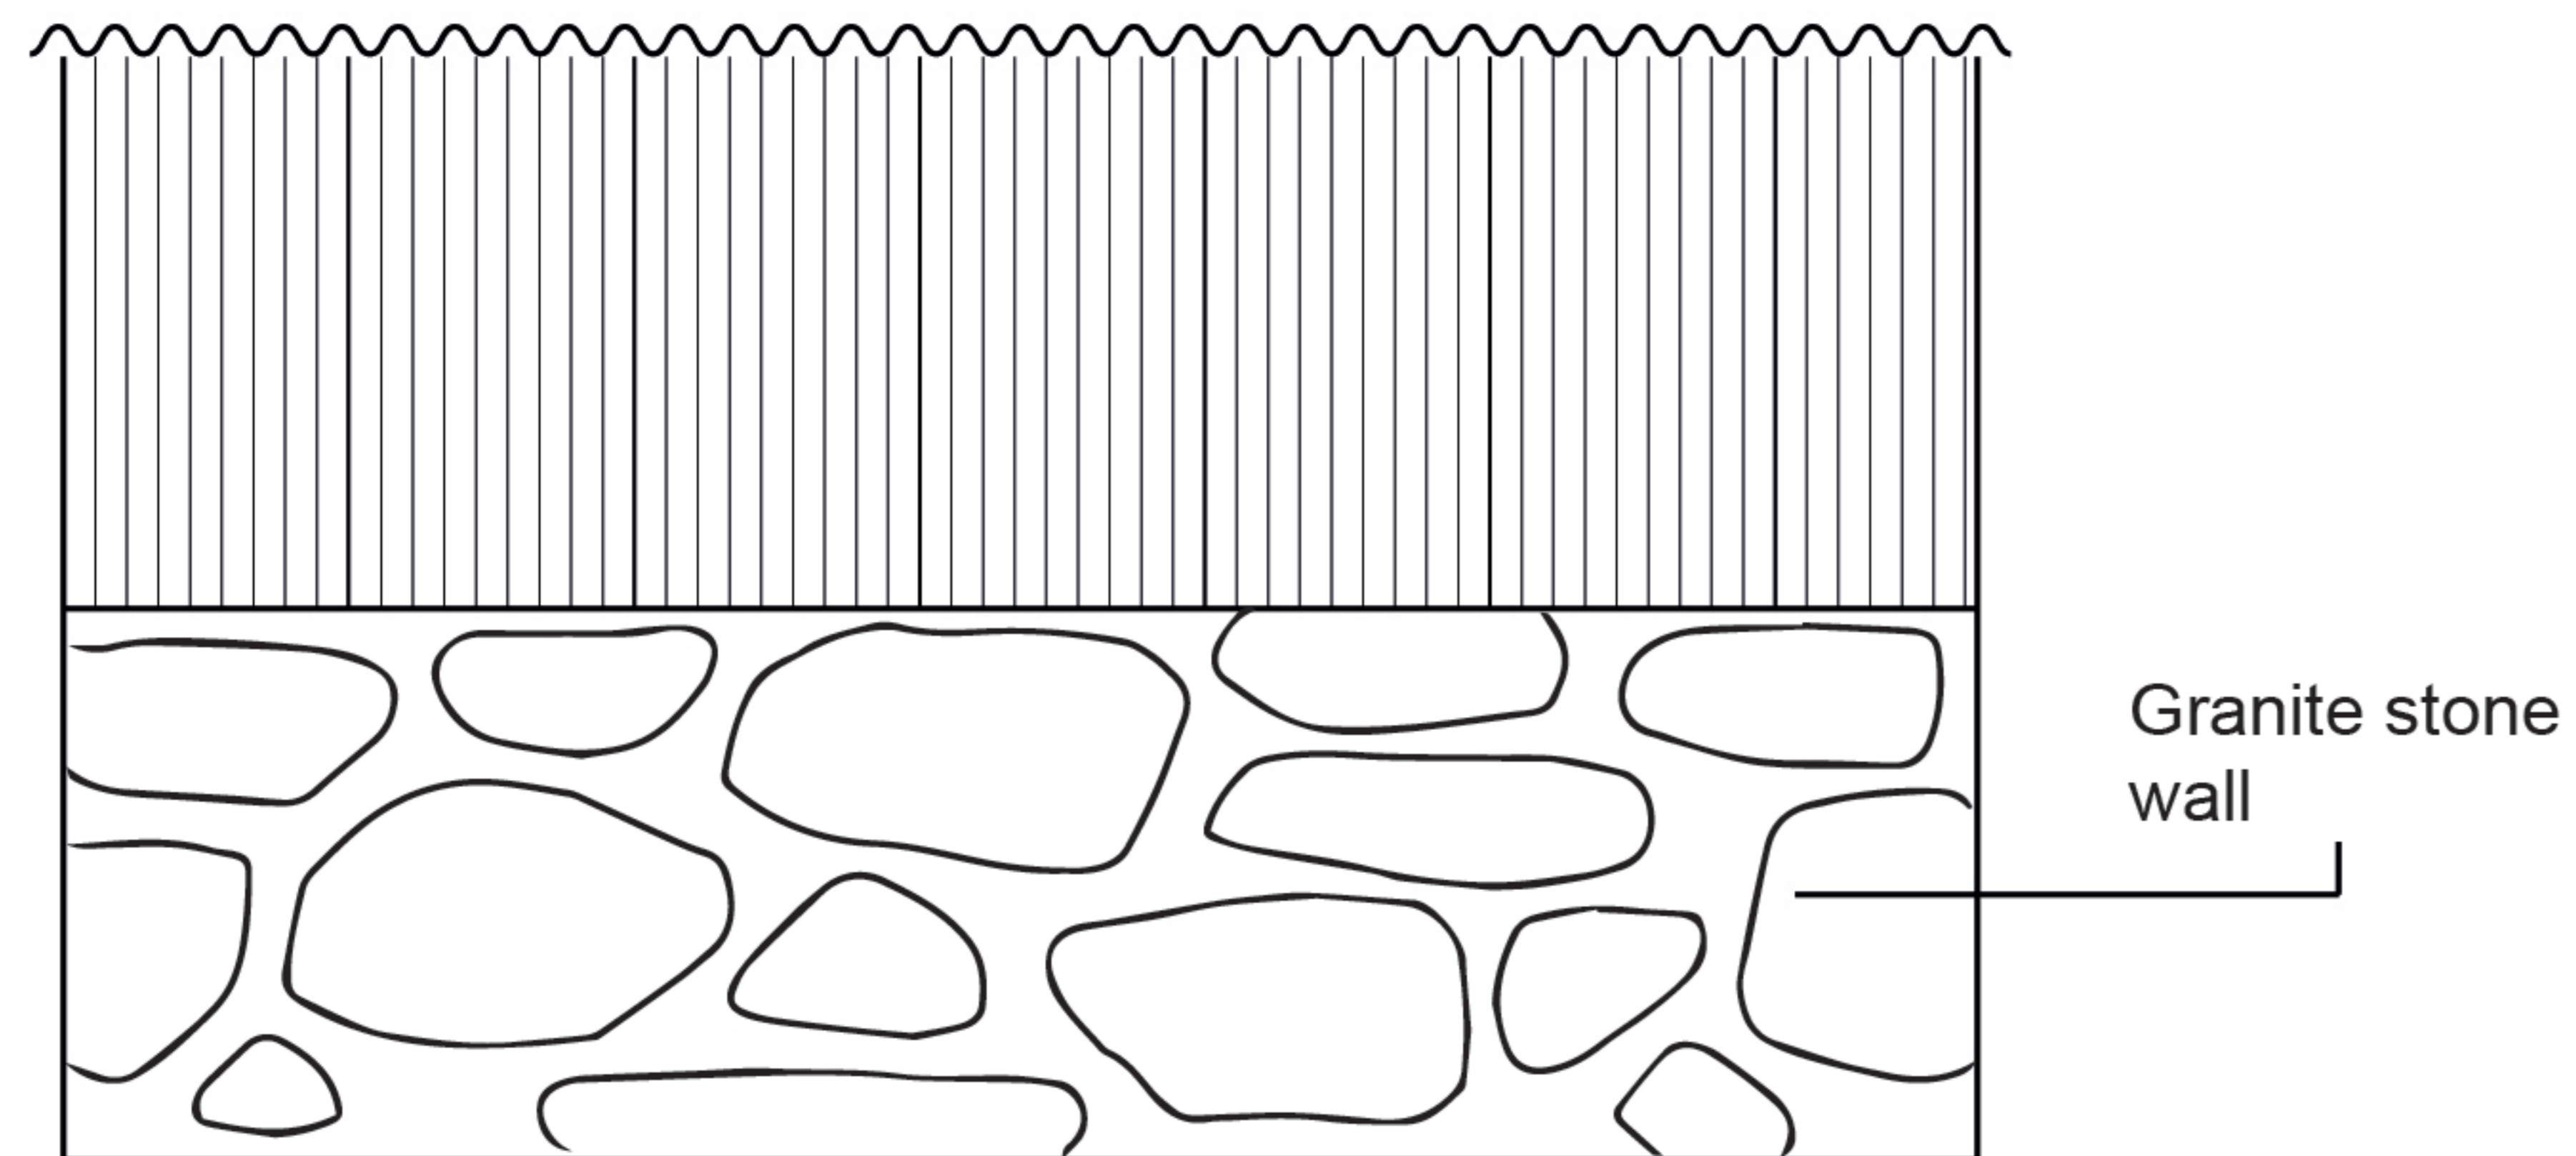

PROPOSED REAR ELEVATION

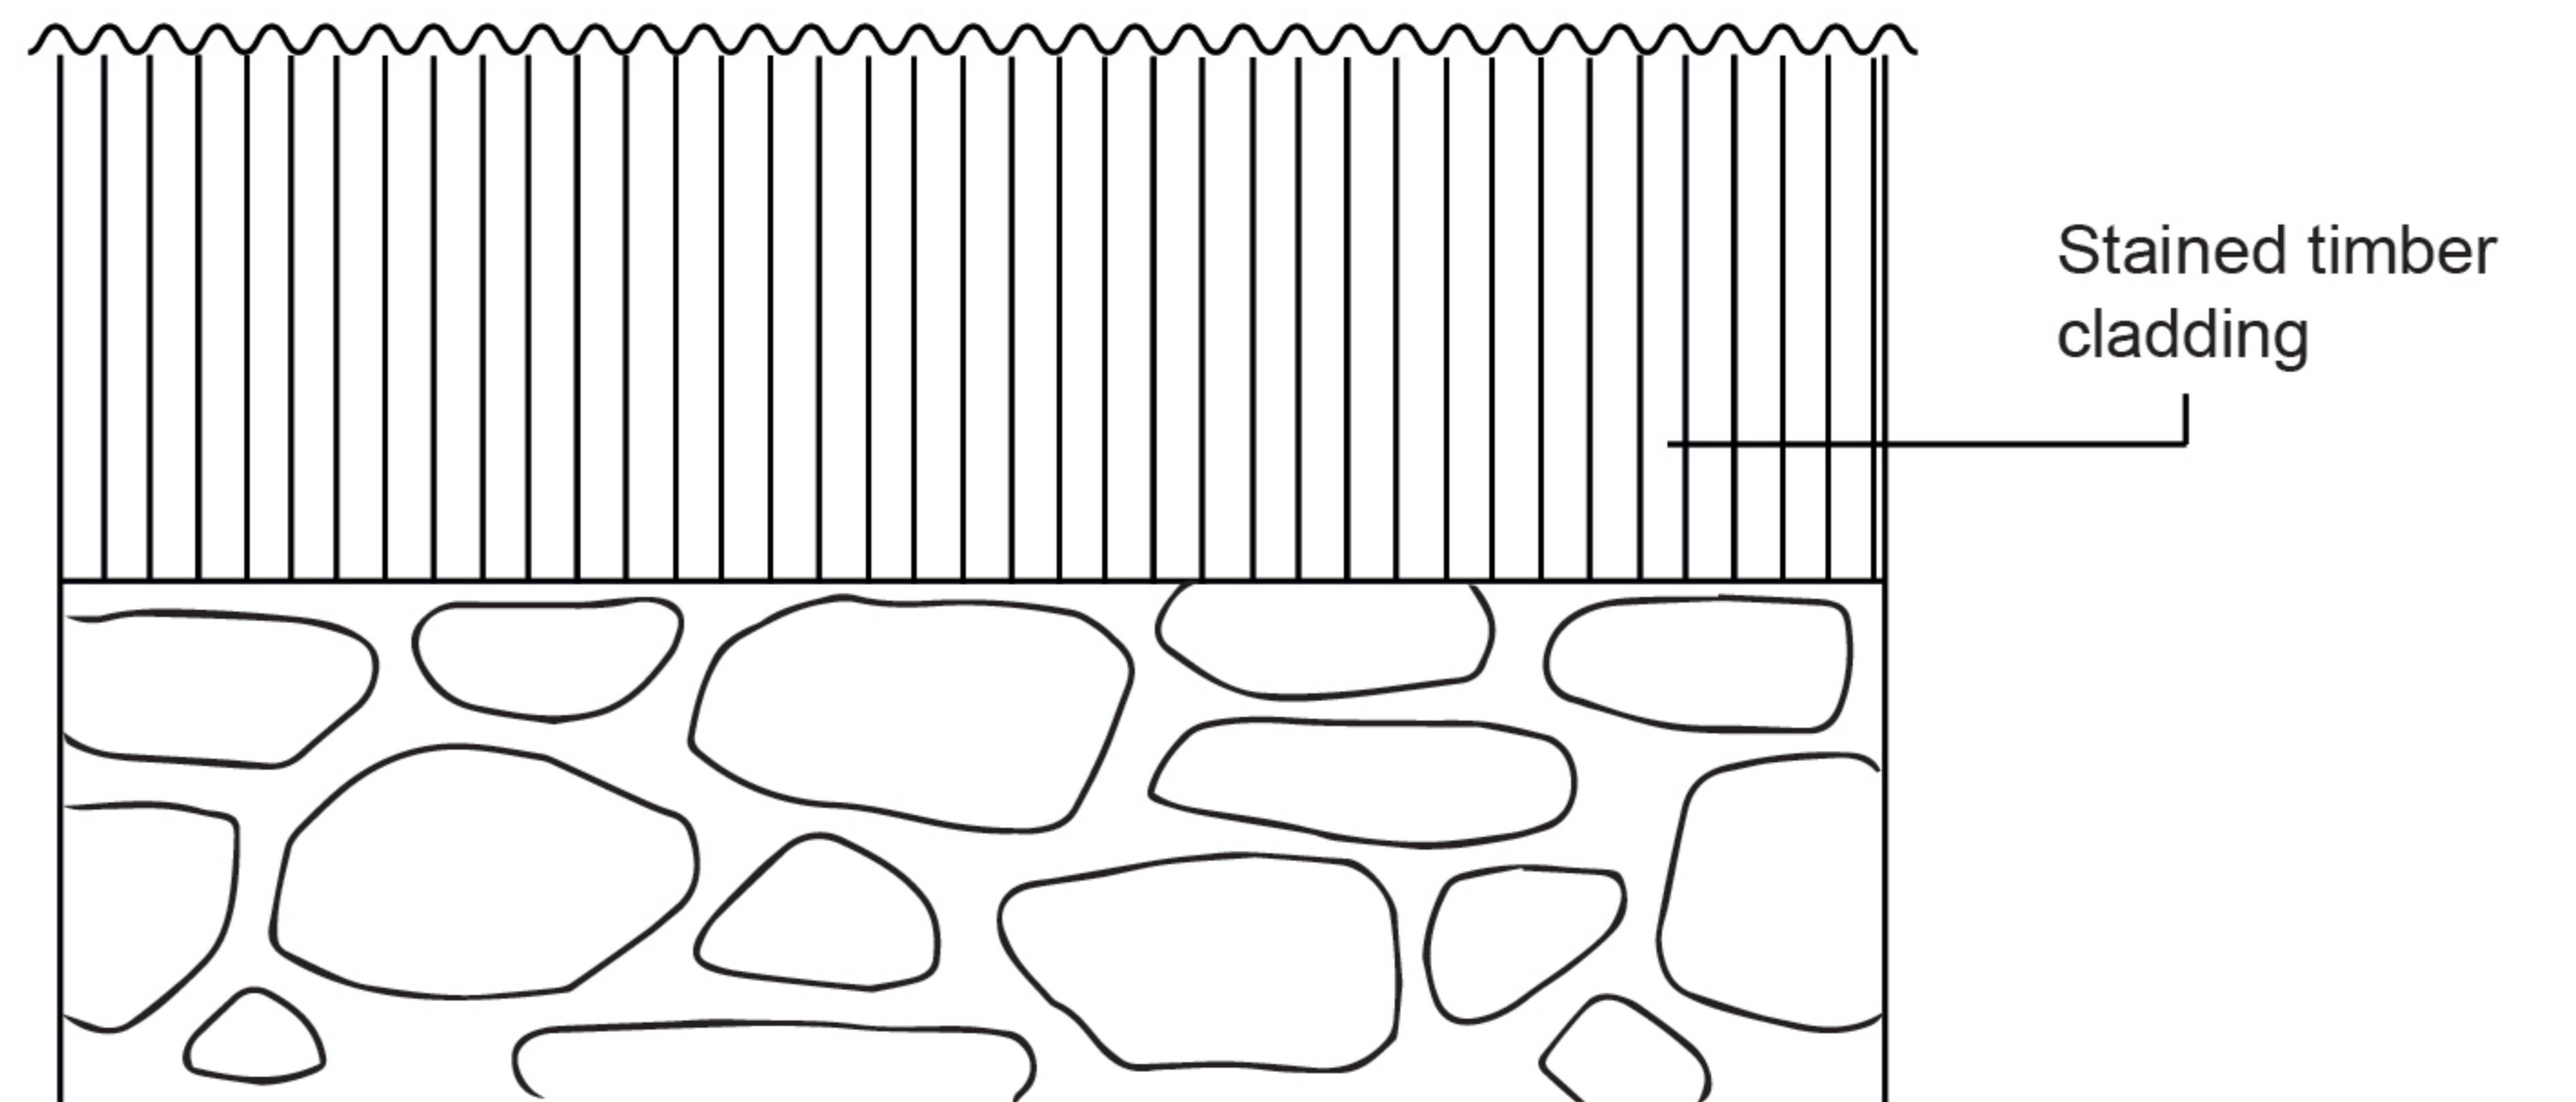

RECEIVED
By Liv Rickman at 9:52 am, Dec 21, 2023

FRONT/REAR ELEVATION PLAN DOG GROOMING SALON

SCALE 1:50 SHEET SIZE: A4 NORTH Keri Lock 21/06/2023

