



RECEIVED

By Liv Rickman at 9:51 am, Dec 21, 2023

EXISTING

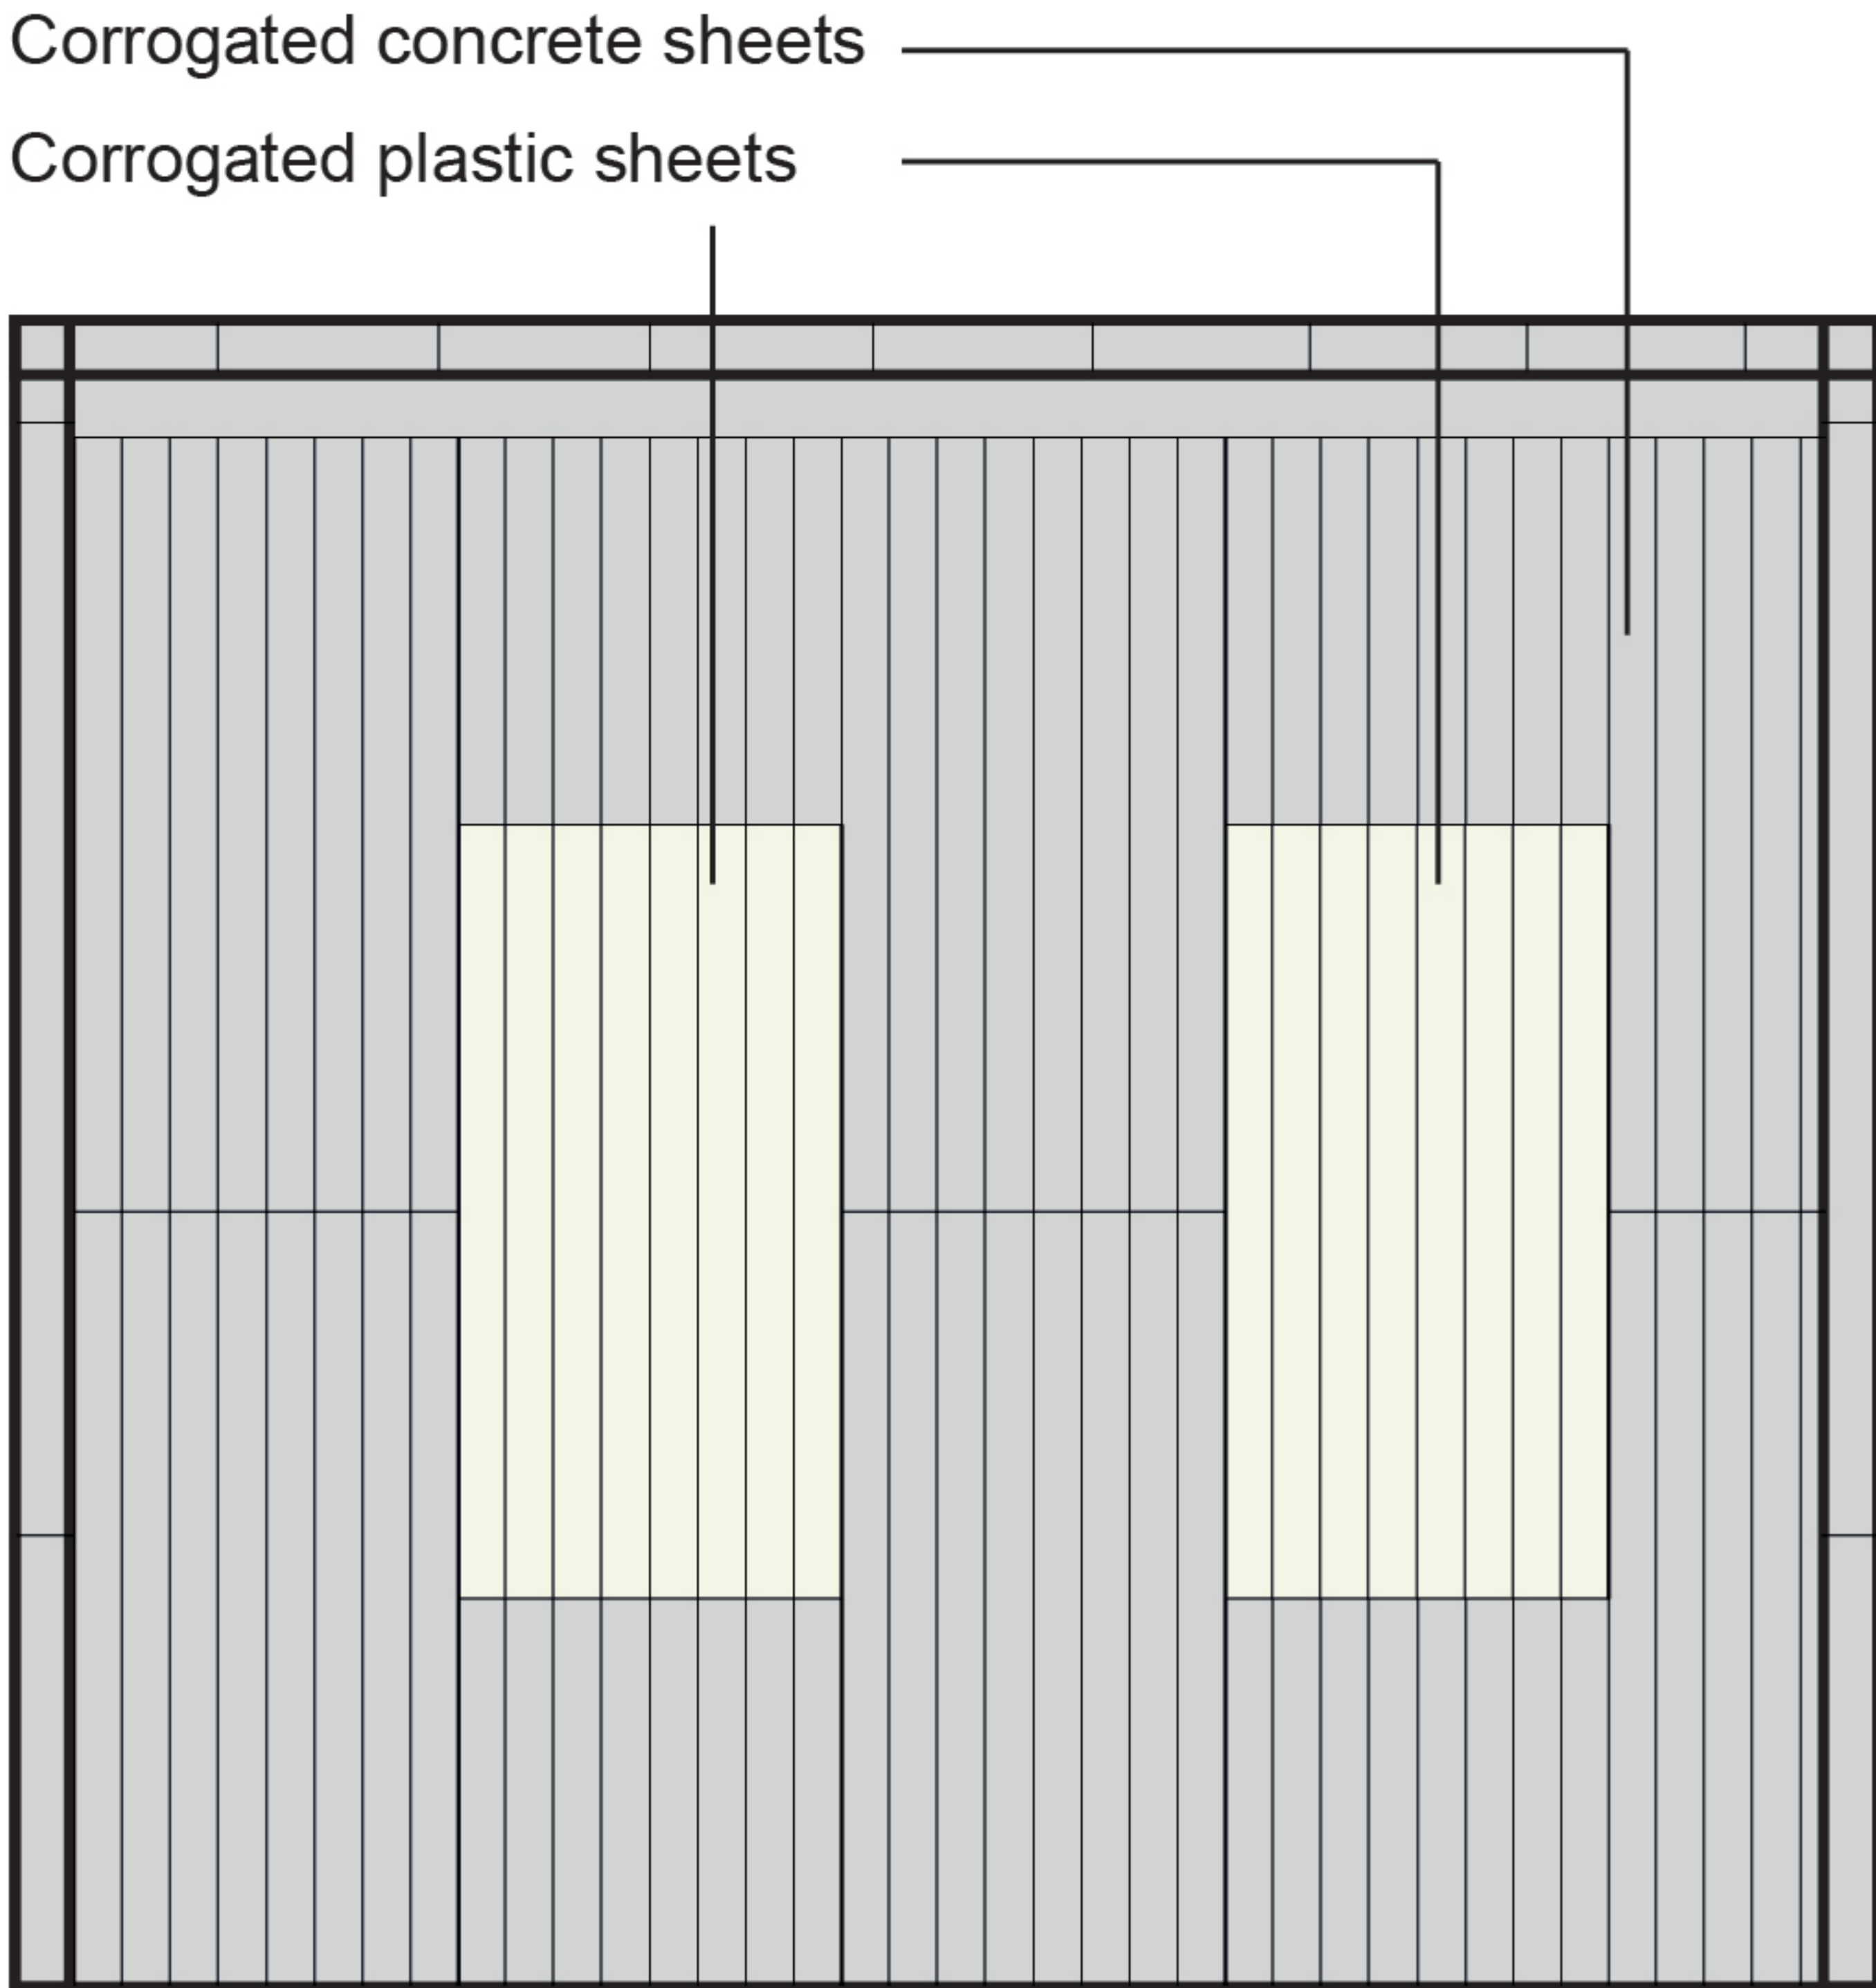

PROPOSED

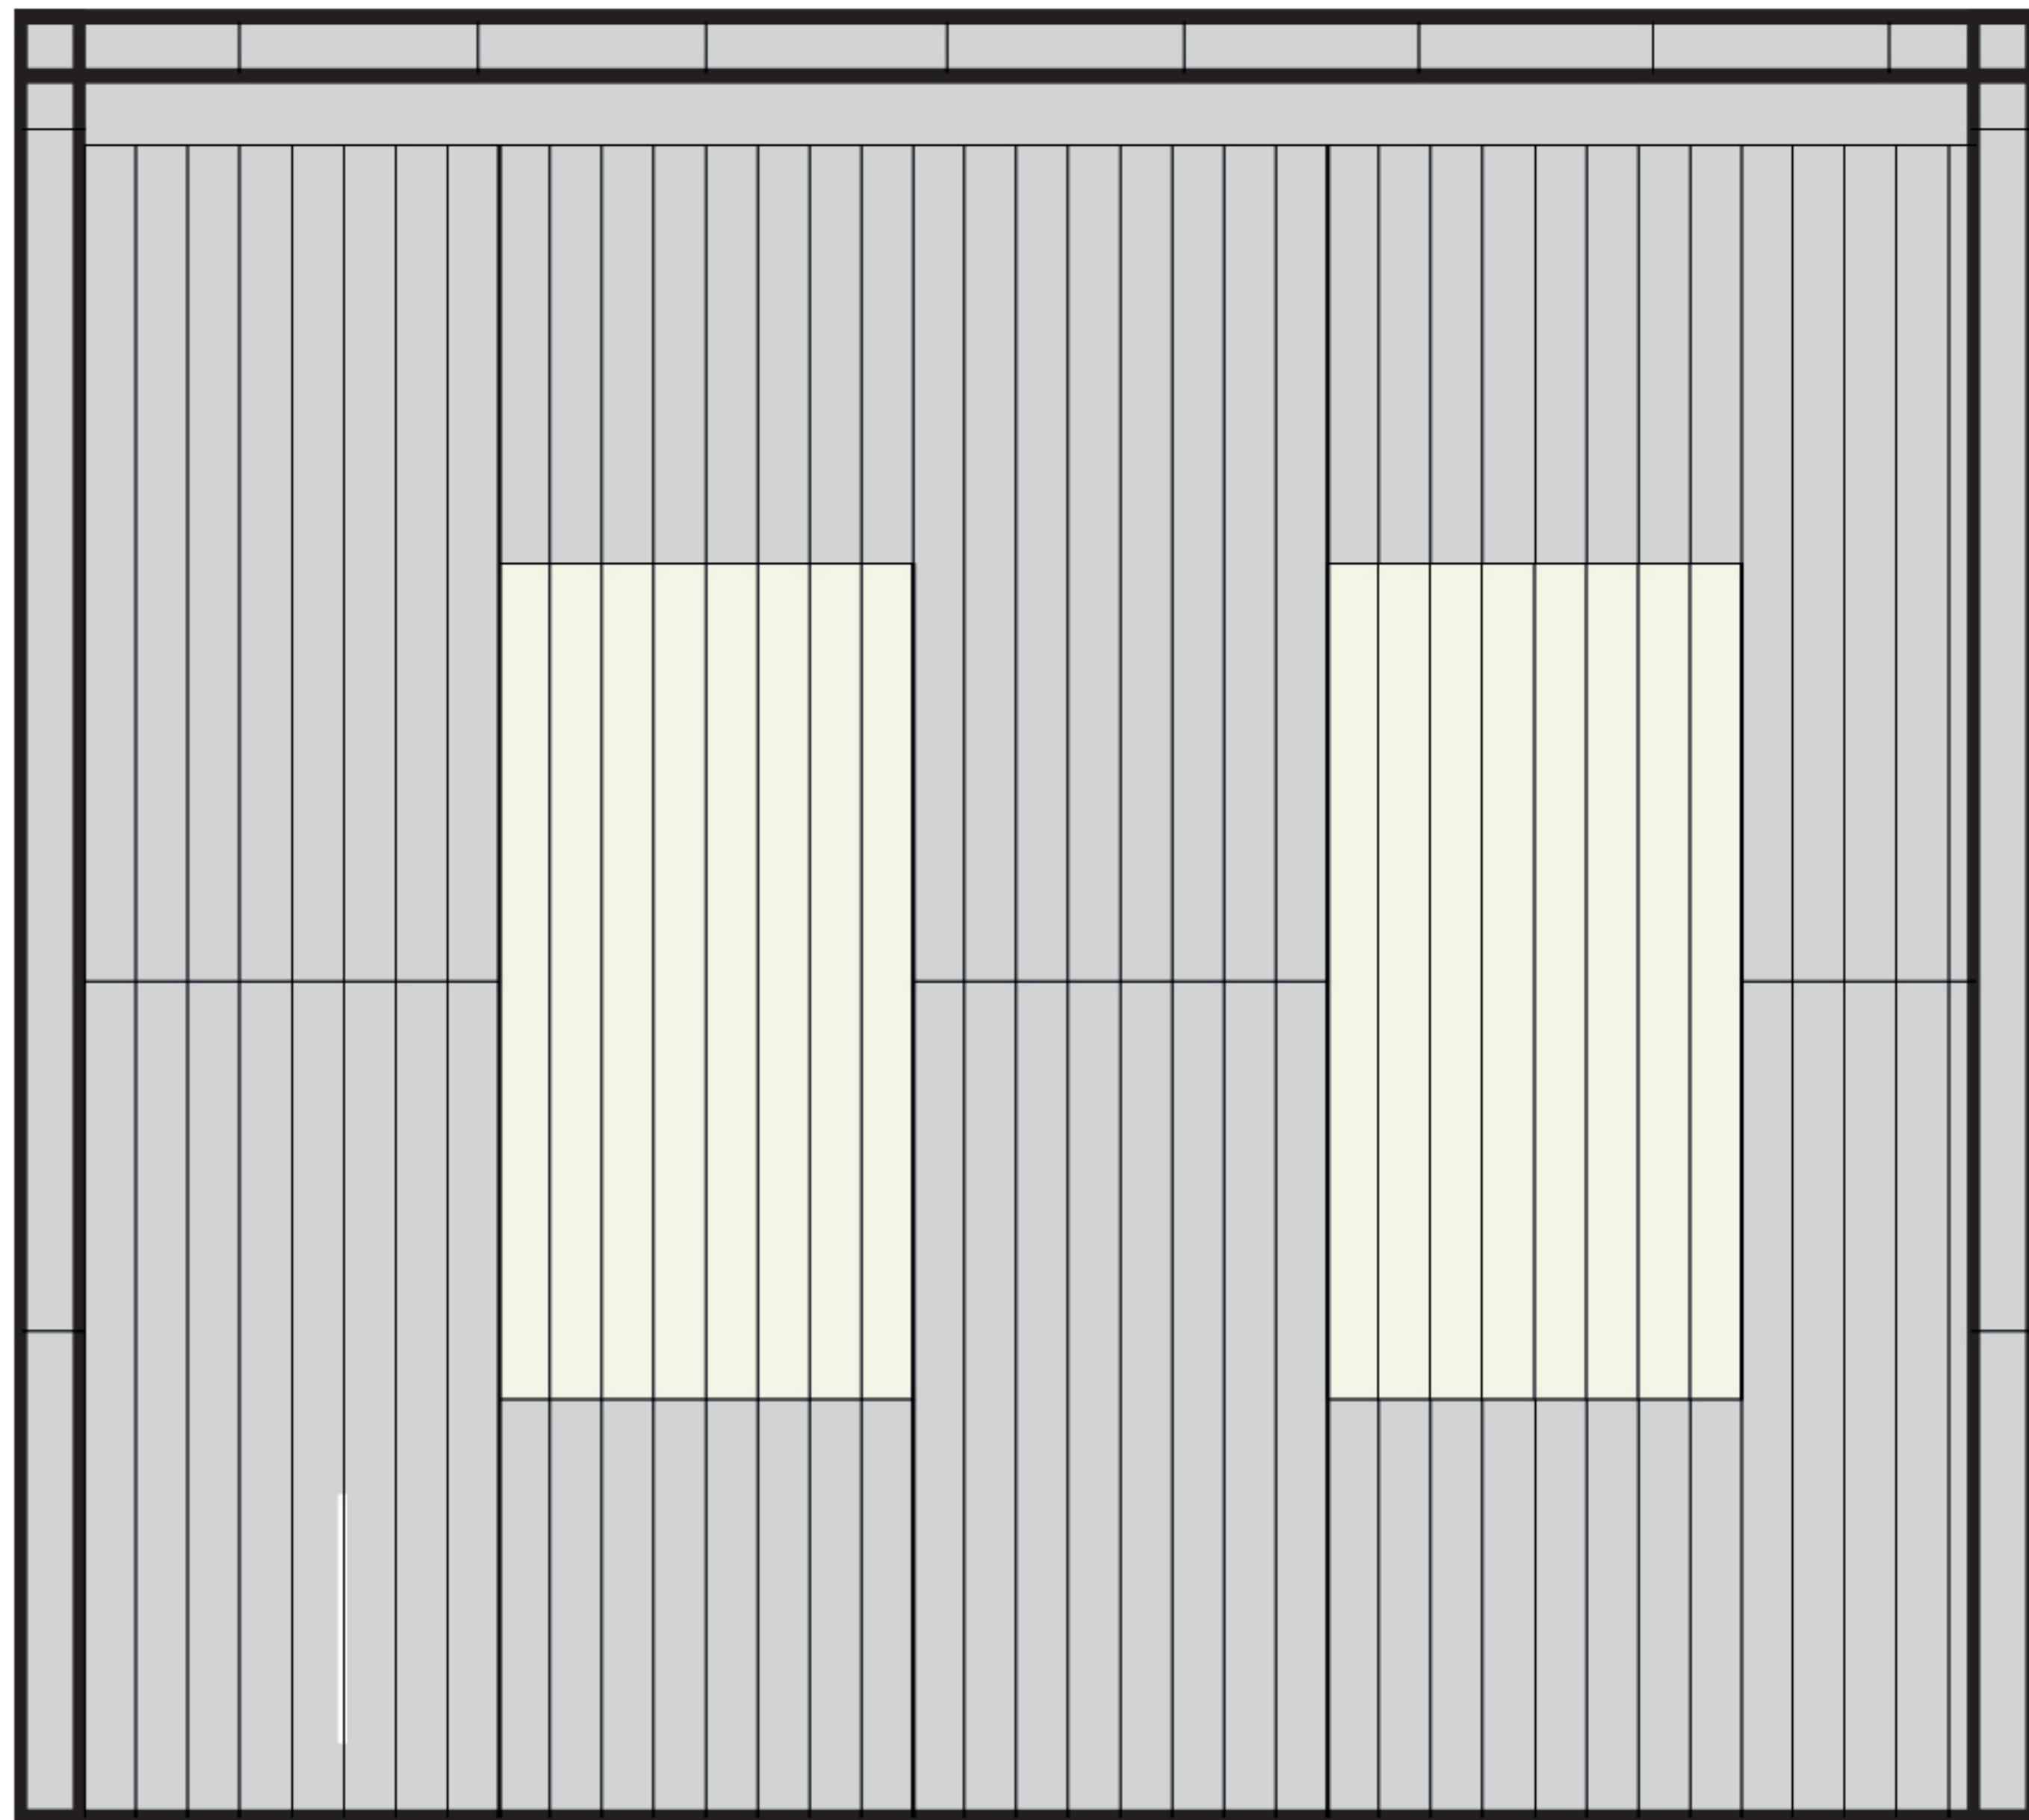

ROOF PLAN

DOG GROOMING SALON

SCALE 1:50

SHEET SIZE: A4

NORTH

Keri Lock

21/06/2023

04

