

Contractors must check all dimensions on site. Only figured dimensions are to be worked from. Discrepancies are to be reported immediately.

Notes:

 Protected Means of Escape

RECEIVED
By A King at 10:40 am, Jan 19, 2024

No.	Date	Revision

Re-configuration of the accommodation to provide compliant means of escape from bedrooms for holiday letting purposes

 **Chy Carn
St Marys
Isles of Scilly**

DRAWING TITLE **Proposed Floor Plans & Elevations**


CLIENT **Mr & Mrs Marks**

Dwg. No. **200/002** File No. **1:50 @ A1**


Controlled by **IS** Designed by

Drawn by **IS** Checked by


17 Jan 2024 Office **ISLES OF SCILLY**

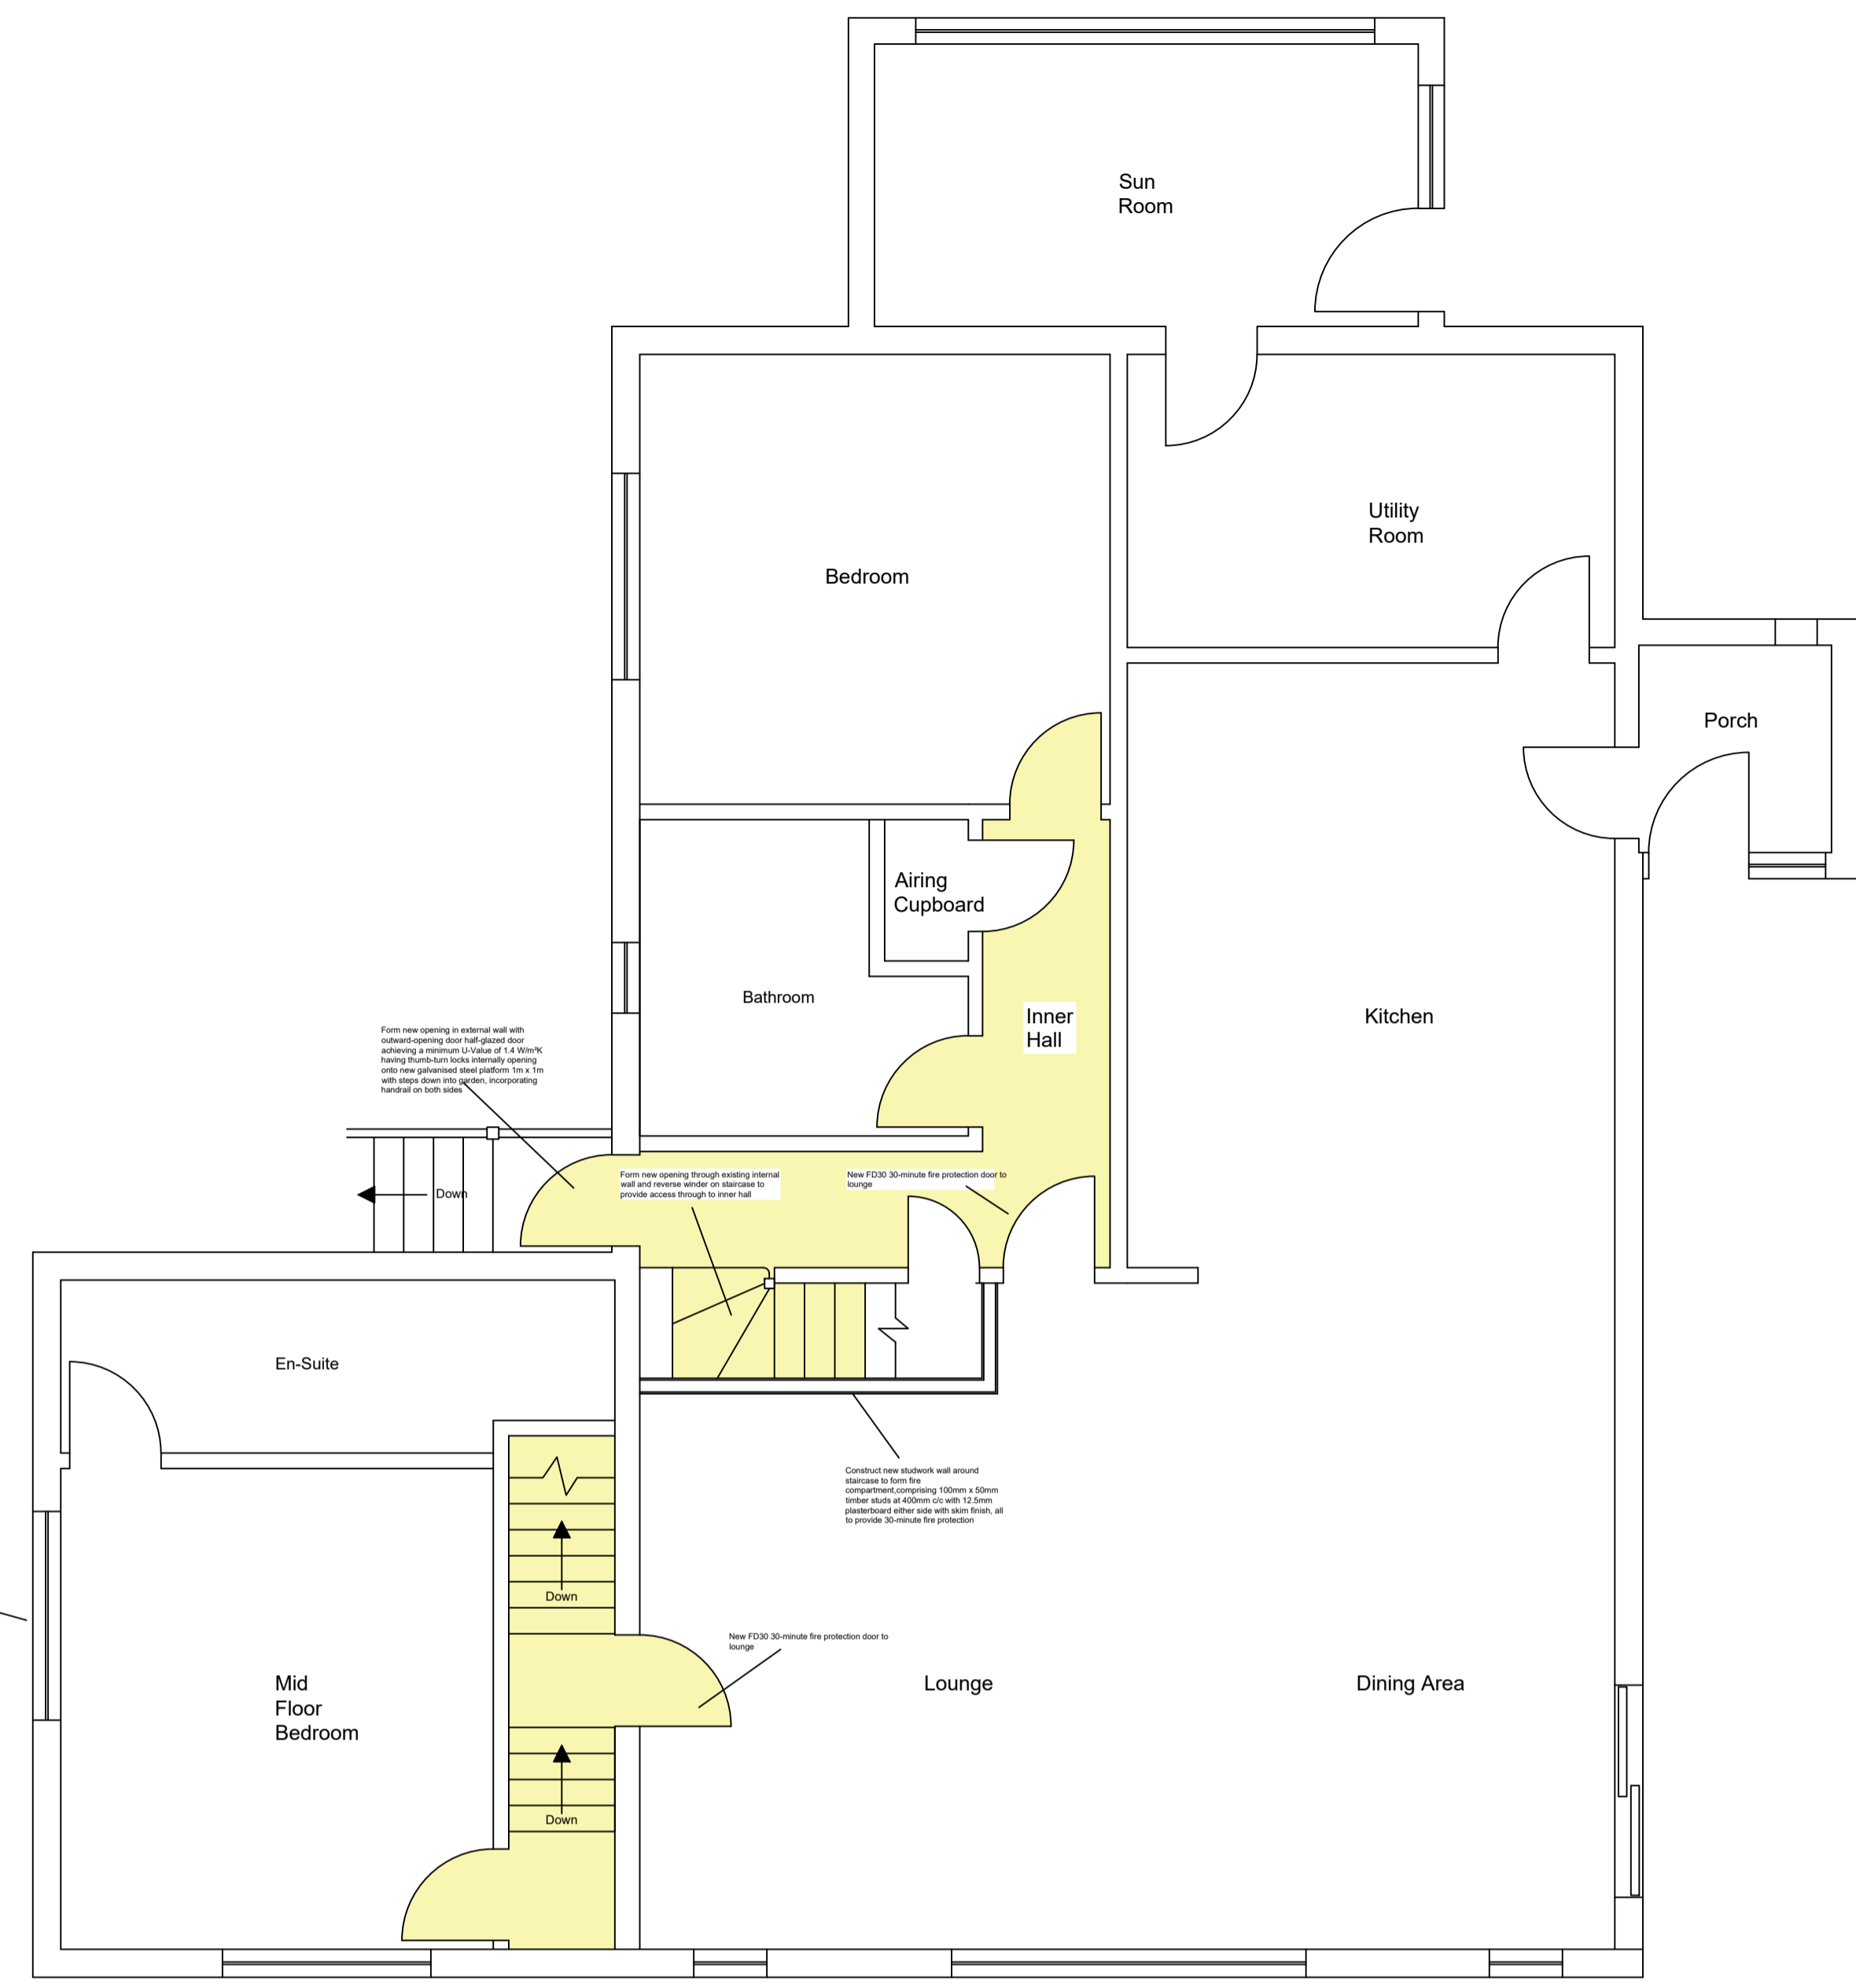


Ground and Upper Ground Floor

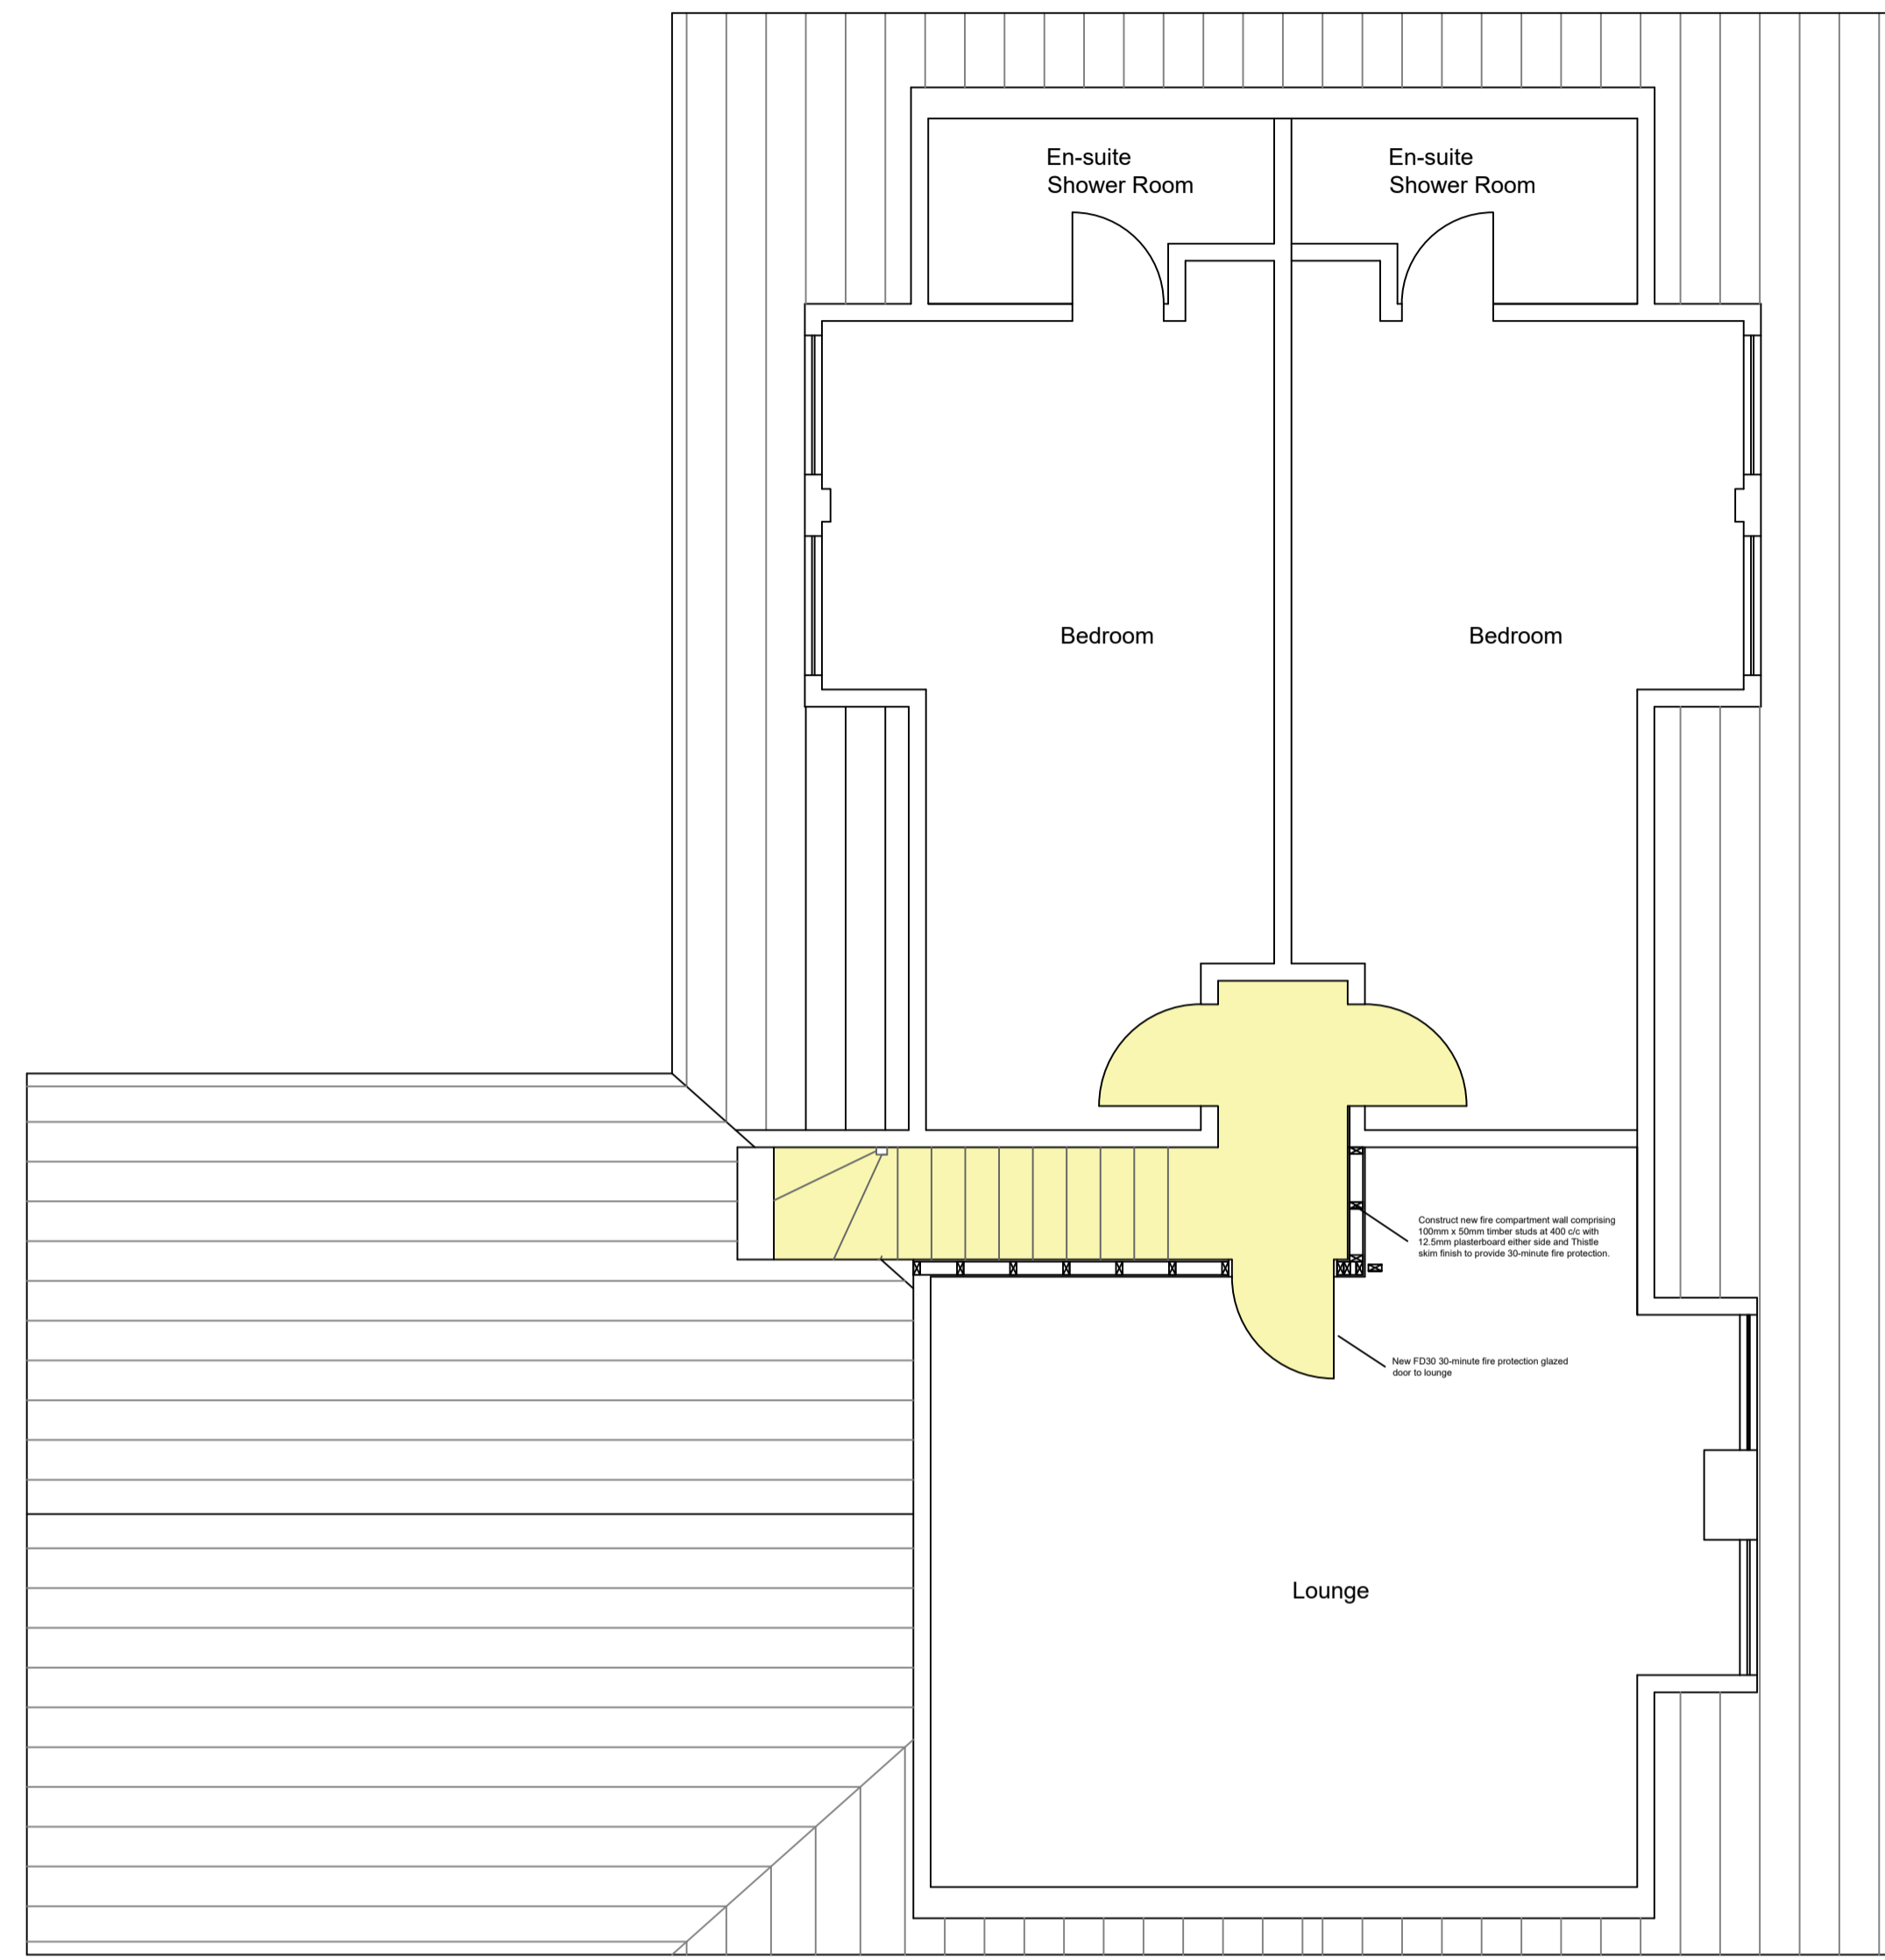

First Floor

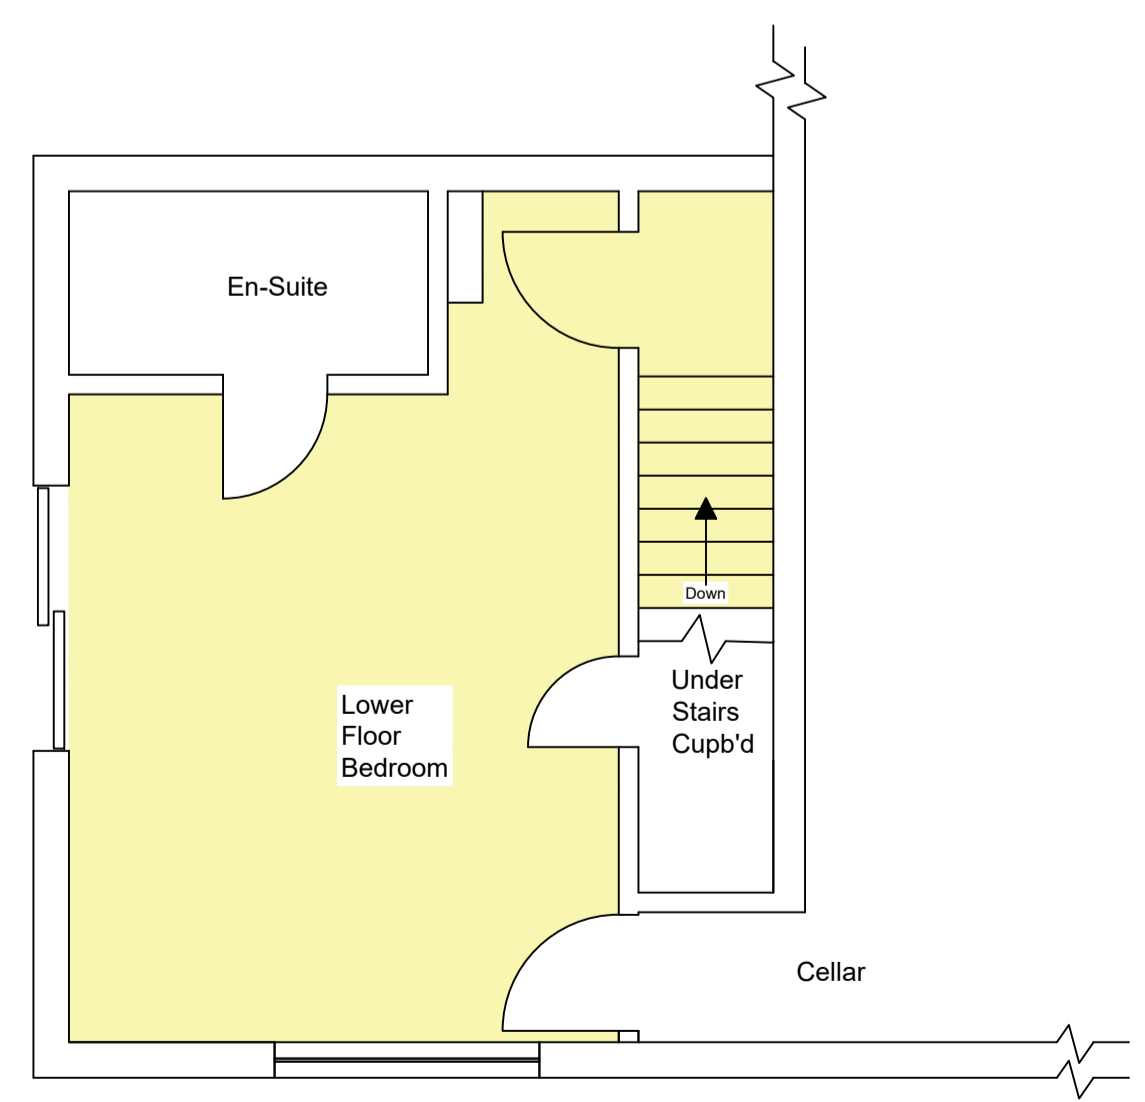

Lower Ground Floor

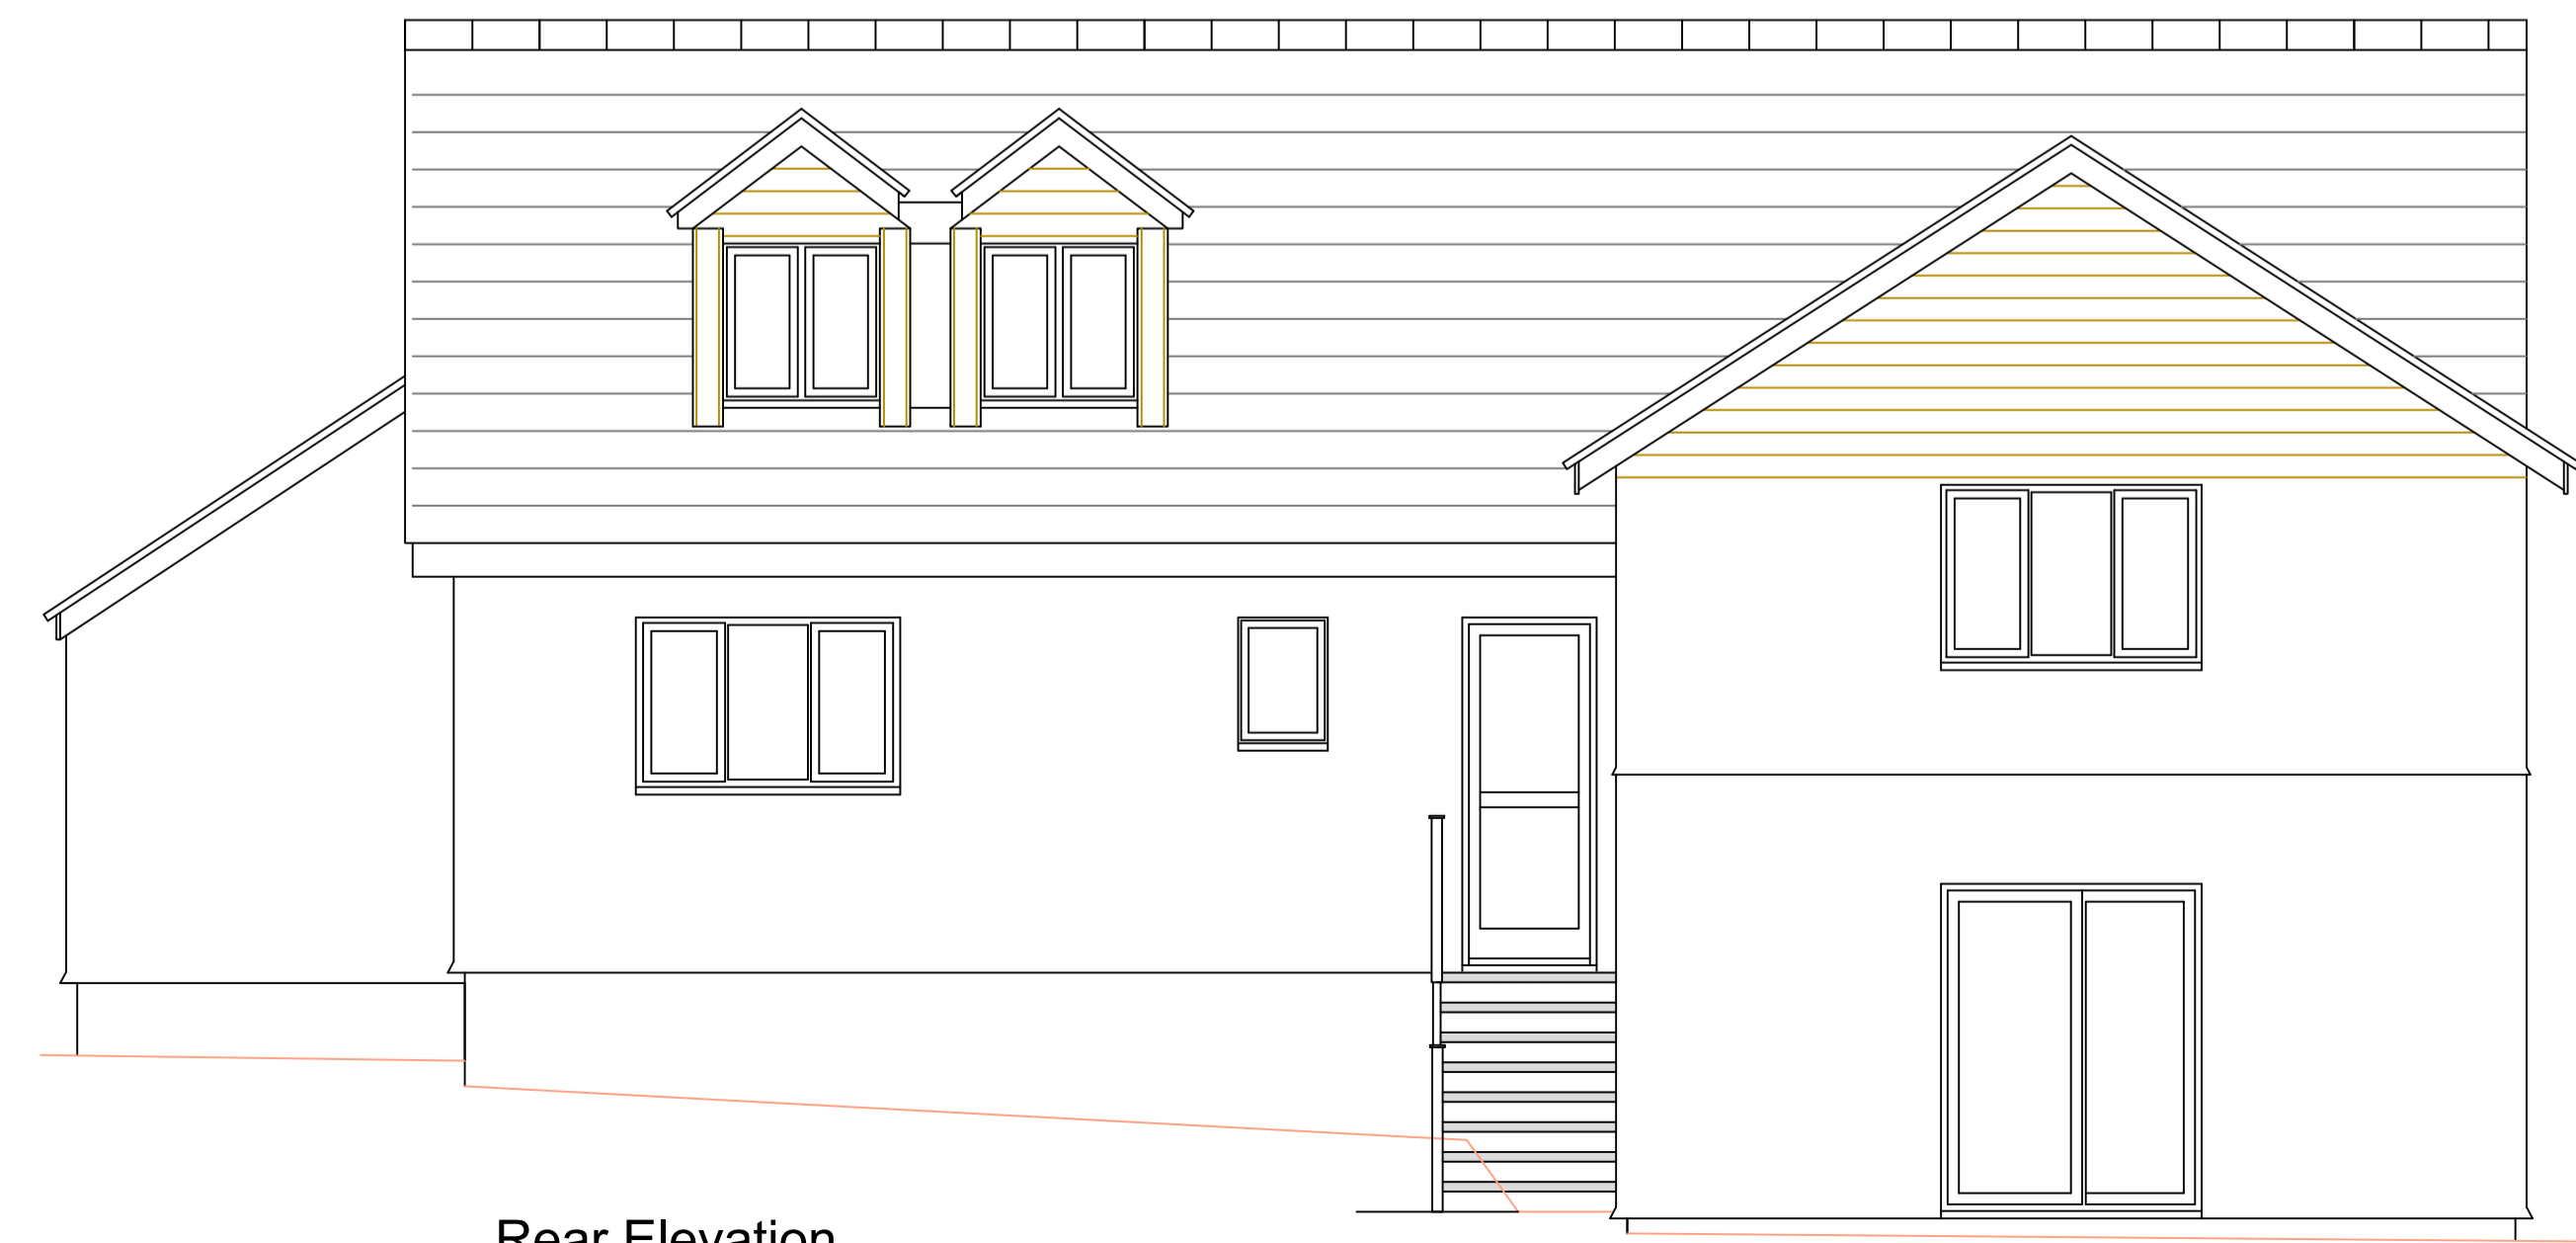

Rear Elevation