




PROPOSED VIEW FROM THE GARDEN TERRACE



PROPOSED VIEW FROM THE HARBOUR

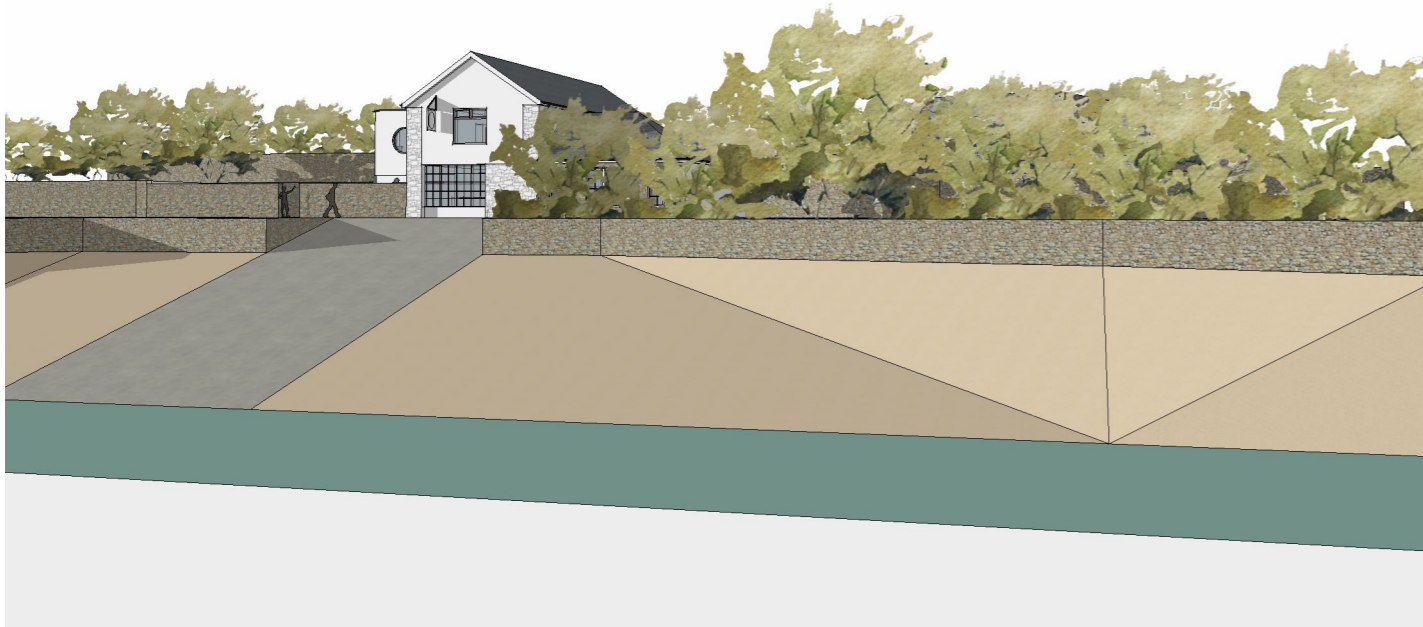

PROPOSED VIEW FROM THE SLIPWAY

HUGO DAVIES ARCHITECT	PROJECT: THE TURK'S HEAD, ST AGNUS, ISLES OF SCILLY, TR22 0PL	DRAWING SCALE: 1:100 @ A3	PROJECT STAGE: PLANNING	REVISION: B	REVISION NOTES: A - 17.07.23 - Draft planning issue. B - 11/01/24 - Extension design and ground floor plan amended.	NOTES: • All drawings are copyright of architect. • Do not scale drawings (except planning). • All dimensions to be checked on site prior to any fabrication / construction. Report discrepancies immediately. • This drawing is not for construction.
	DRAWING TITLE: PROPOSED 3D VIEWS	DATE: January 2023	CONTACT: w: www.hugodaviesarchitect.co.uk e: hugo@hugodaviesarchitect.co.uk t: 01803 813977 / 07850423146			
		DRAWING NUMBER: 3.V.01				

RECEIVED
By Liv Rickman at 12:08 pm, Feb 23, 2024