

TOPOGRAPHICAL SURVEY LEGEND	
BT	British Telecom
CATV	Cable TV
COV	Overhead Cover
ELE	Electricity
EP	Electricity Pole
ER	Earth Road
FR	Flag Pole
GA	Gas
GC	Gas Cover
IC	Inspection Cover
IP	Land Post
ME	Marker
MT	Motor
MR	Manhole
MR	Marker
RE	Roading Eye
RWP	Rain Water Pipe
SC	Stop Cook
SV	Stop Valve
SWP	Stop Work Pipe
TK	Top Of Kerb
TL	Traffic Light
TWL	Top Of Wall
TP	Telephone Pole
WAT	Water Cover


FLOOR PLAN HATCHES	
[Symbol]	Solid Walls
[Symbol]	Struct Walls
[Symbol]	Sills
[Symbol]	Worktop
[Symbol]	Plinths
[Symbol]	Roof Tiles

FLOOR PLAN ANNOTATIONS	
FIS 0.07	Floor To Sill Dimension
FH 2.05	Floor To Head Dimension
SI 100L	Sill Level
SI 100H	Head Level
SH 2.05	Door Head Dimension
Area 15.14	Room Area
FCH 2.50	Fabric Ceiling Height
SCM 2.50	Structural Ceiling Height
Level	Level
x 52.00	Ceiling Level
Roof	Roof
RWP	Rain Water Pipe
SWP	Stop Work Pipe
HWY	Hot Water Tank
EL	Underside Of Beam Level


ELEVATIONS HATCHES	
[Symbol]	Brickwork
[Symbol]	Render
[Symbol]	Roof Tiles
[Symbol]	Stonework
[Symbol]	Hung Tiles

ELEVATIONS ANNOTATIONS	
Levels	Levels
Window Glazing	Window Glazing


Note: Hatchings are indicative only and do not reflect the true areas of the bricks or tiles.

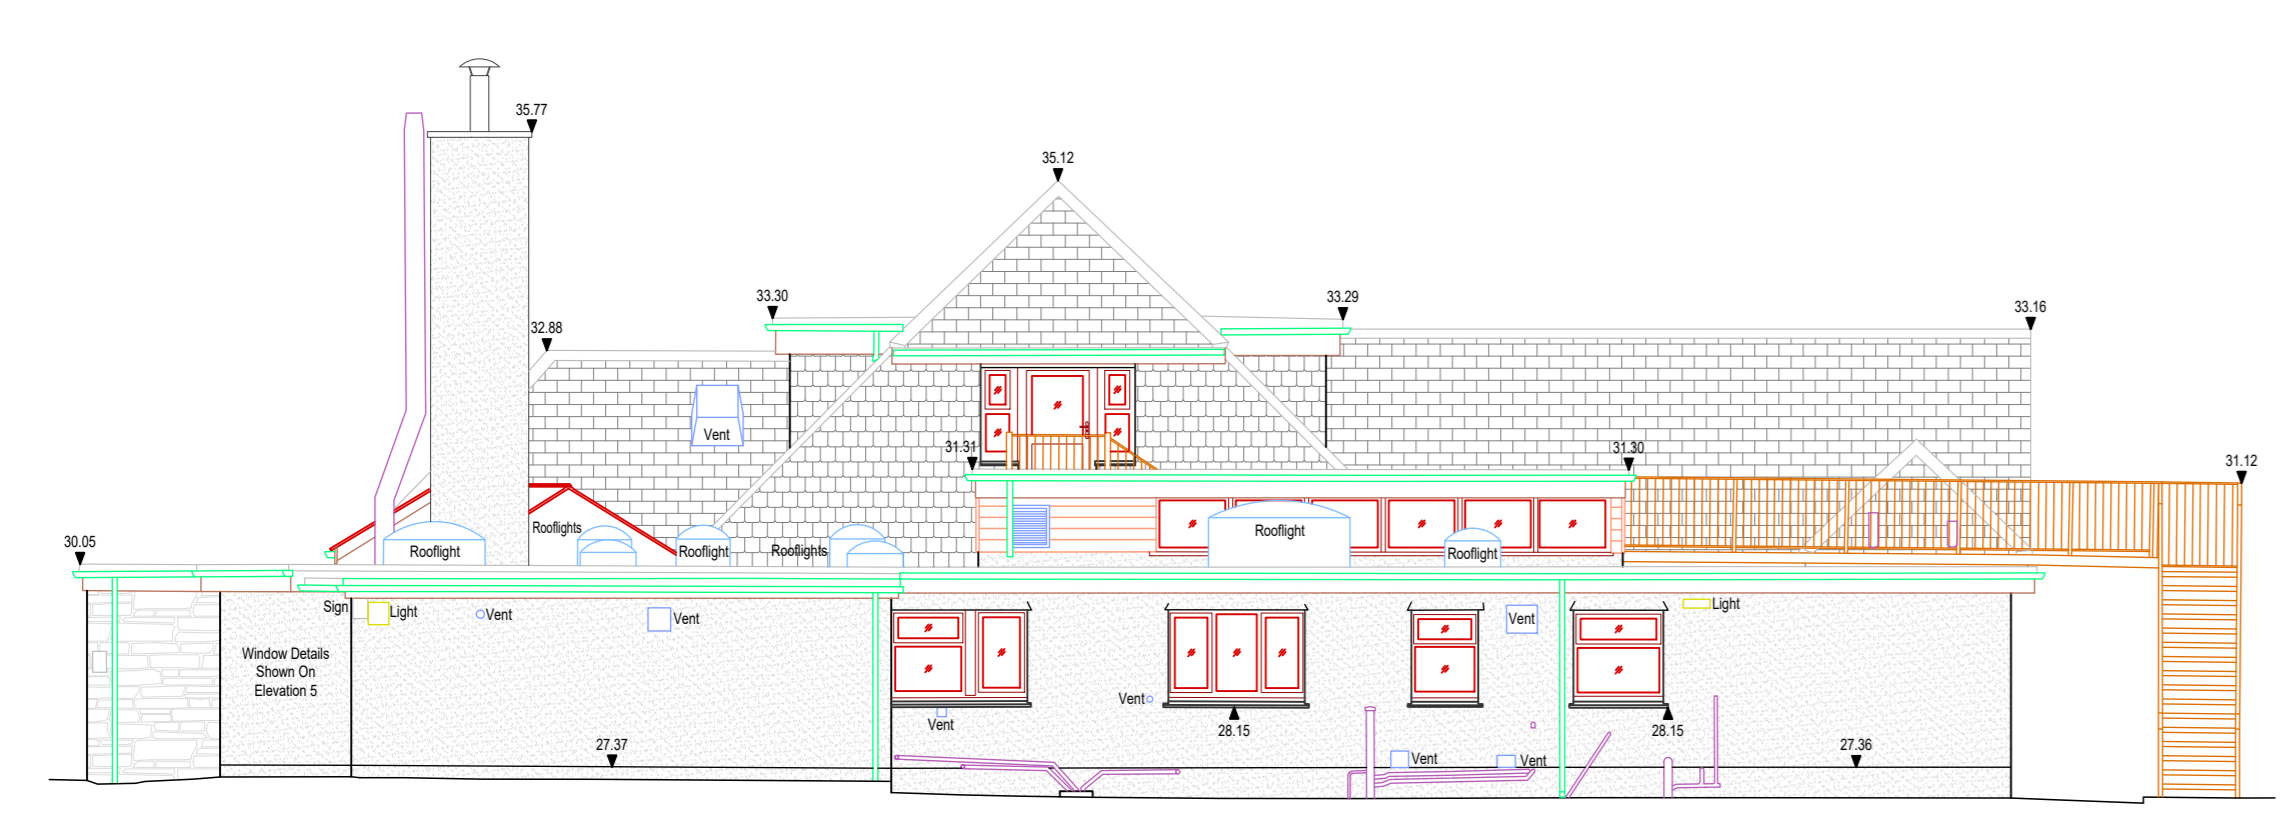


Datum 20.00m
Elevation 1 (North West)

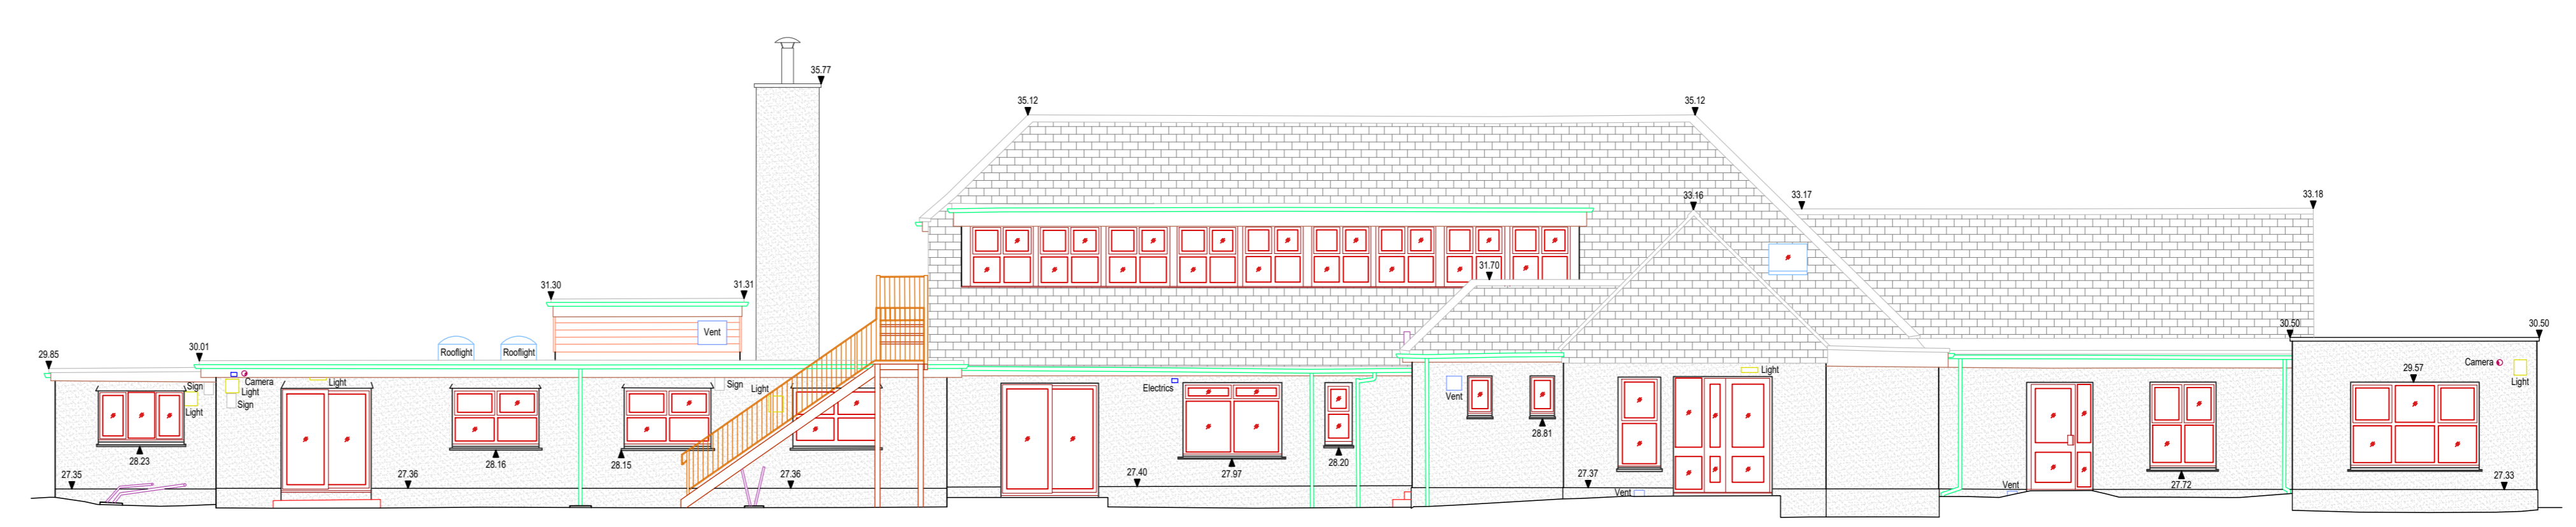


Datum 20.00m
Elevation 2 (South West)

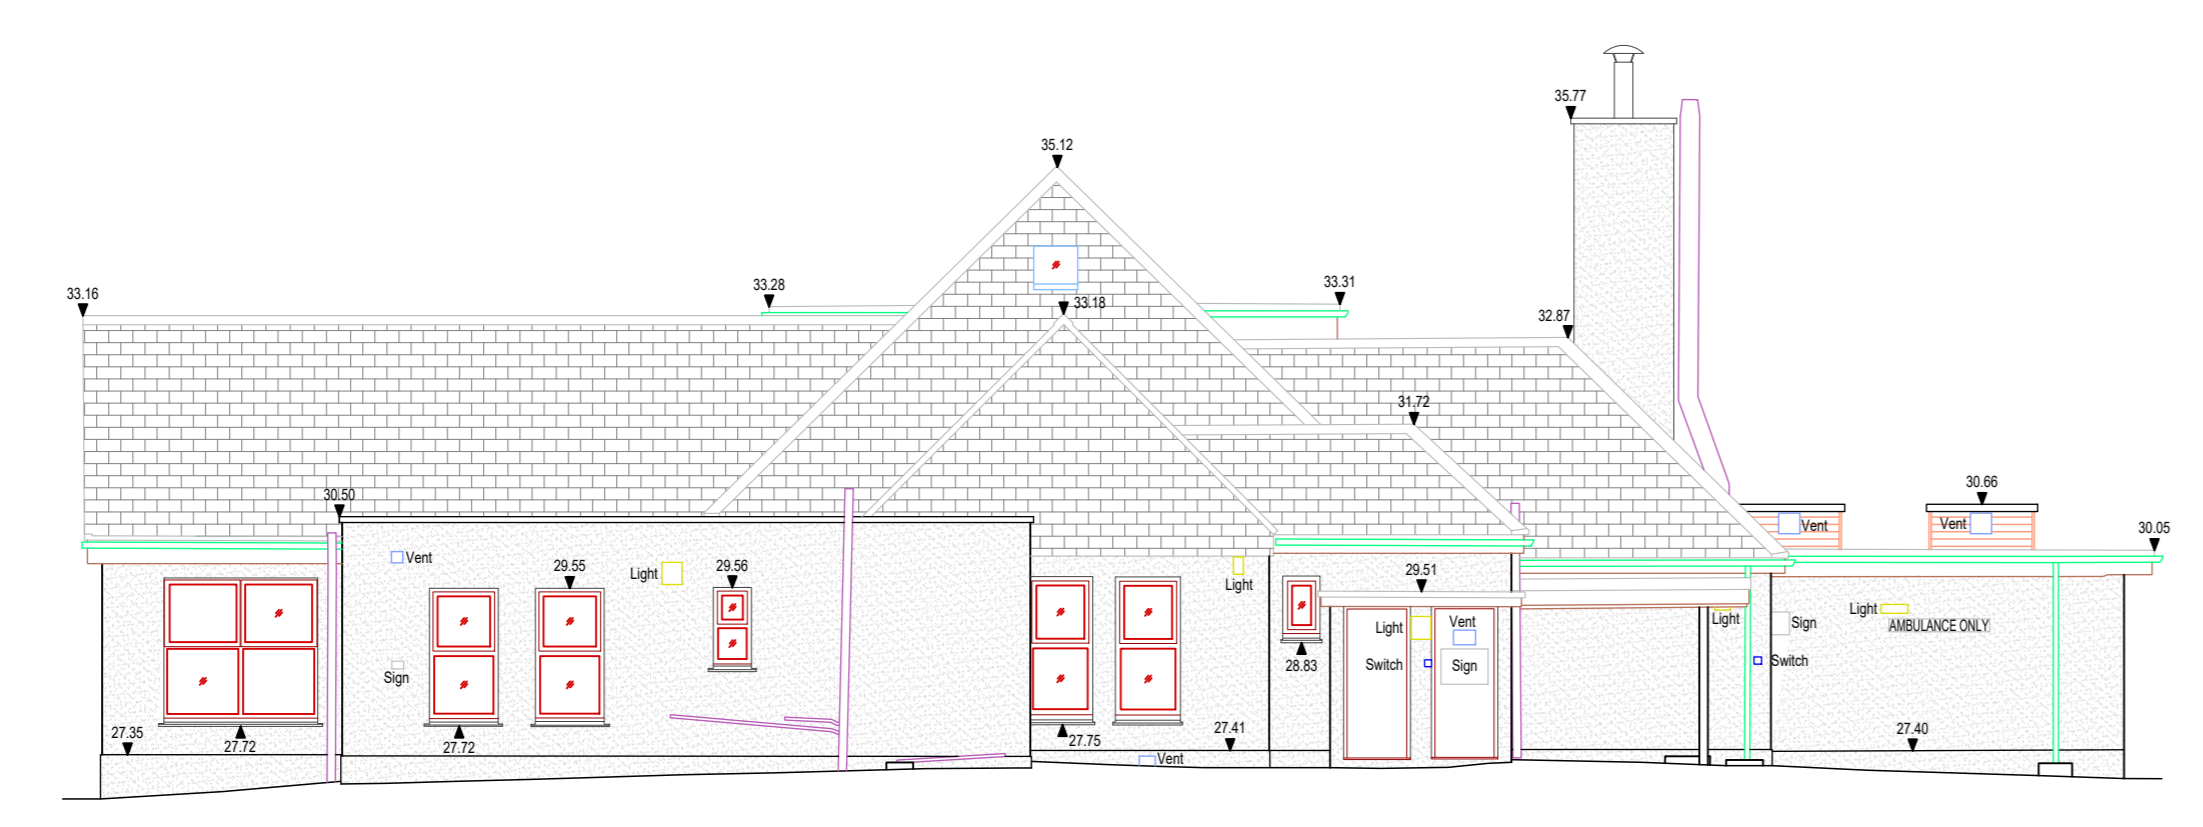


Datum 20.00m
Elevation 3 (South East)

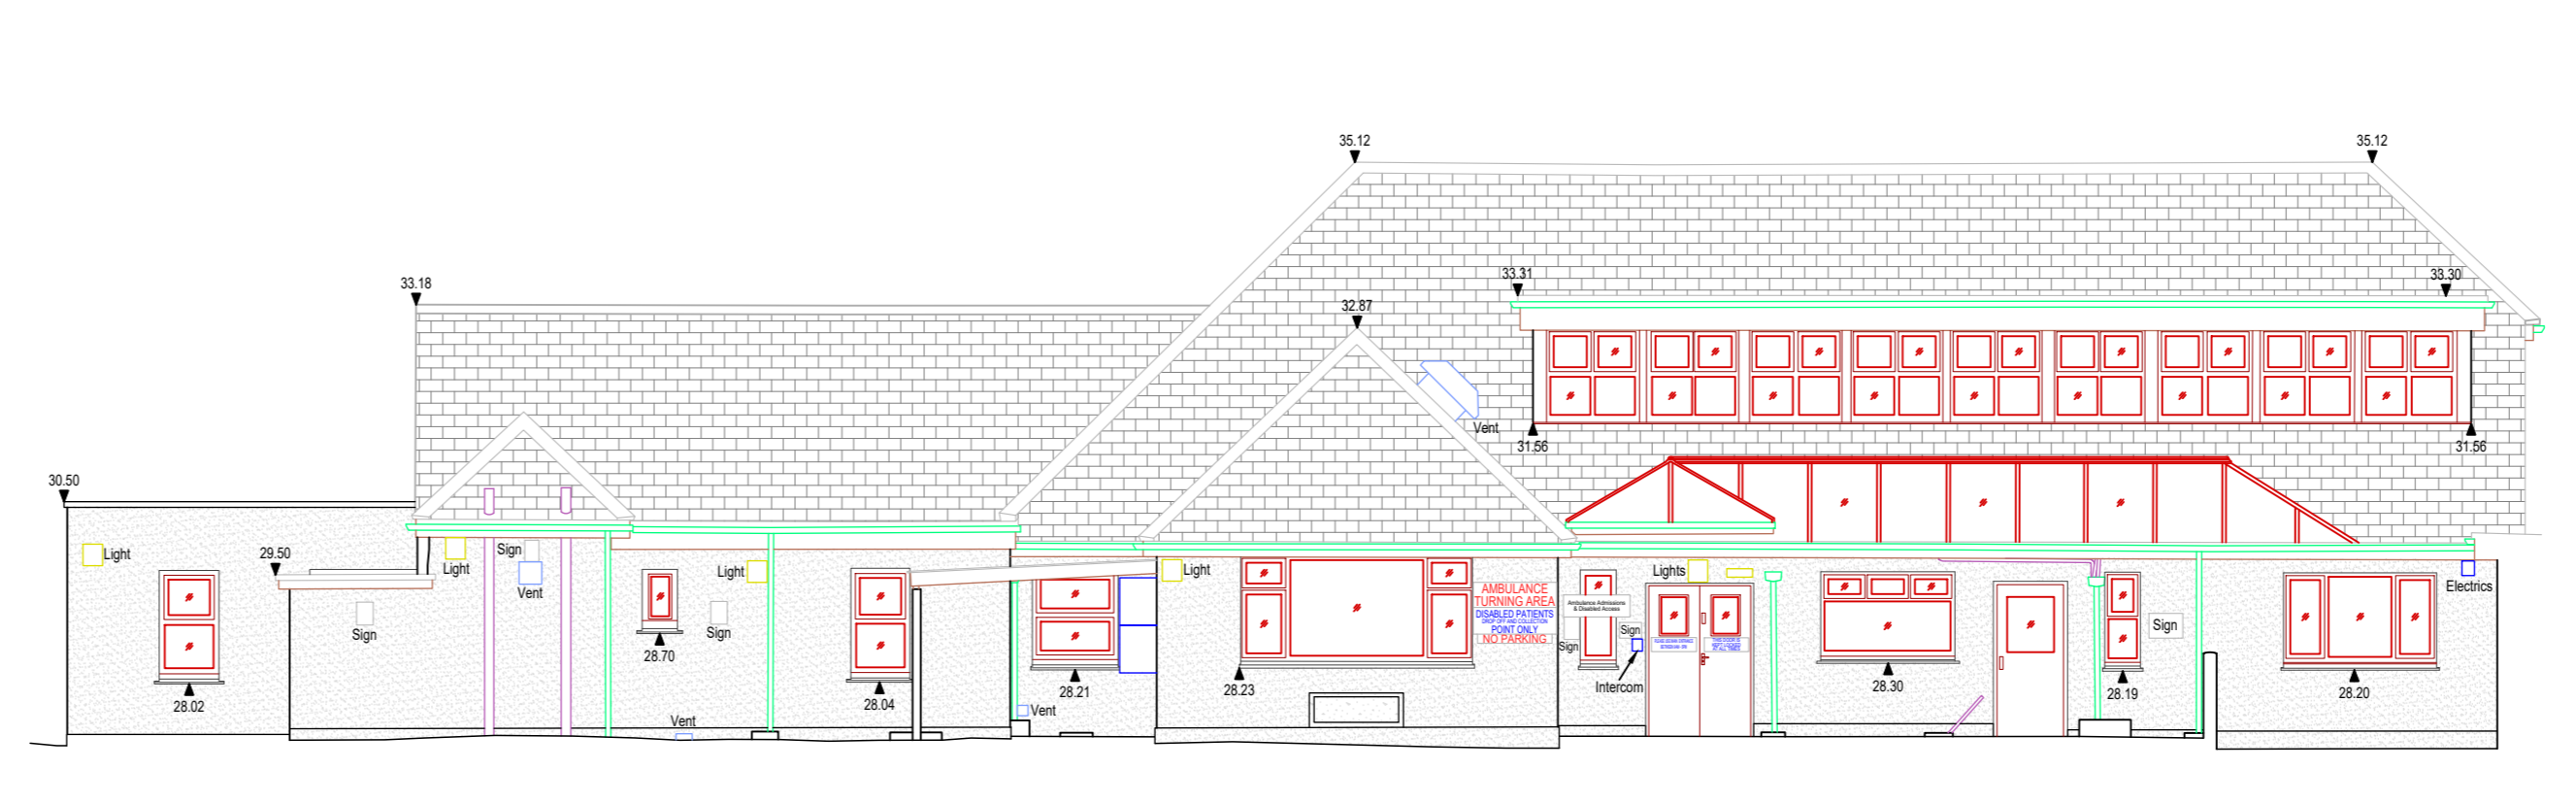

Datum 20.00m
Elevation 4 (North East)

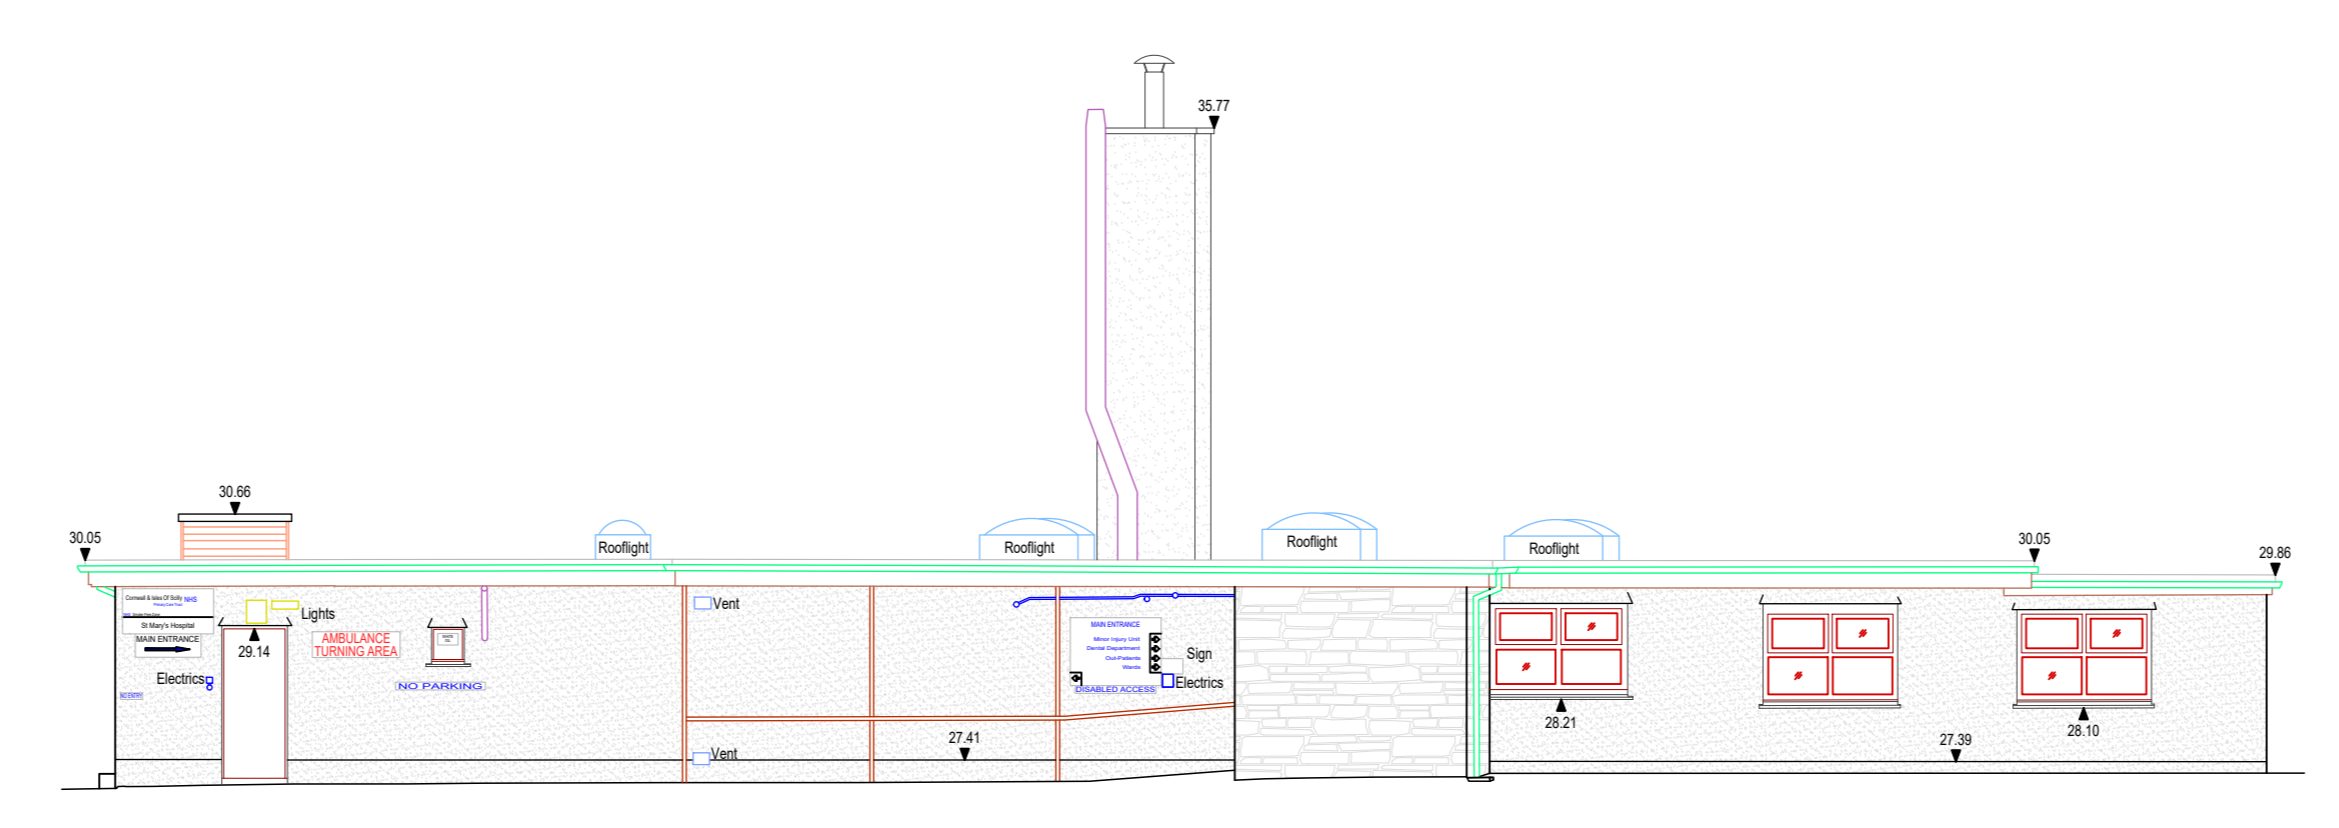

Datum 20.00m
Elevation 5 (North East)

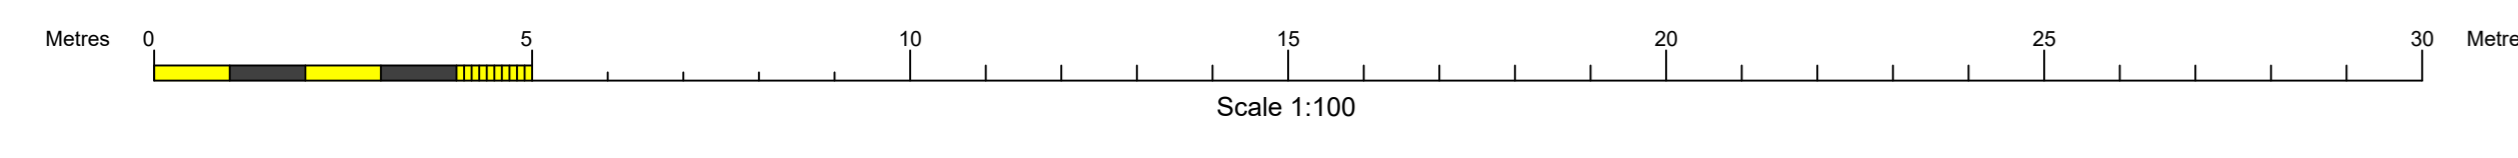

RECEIVED
By Liv Rickman at 5:40 pm, Jan 31, 2024

Rev / Notes	Drawn / Date
Notes:	
Survey is Referenced To Ordnance Survey Grid And Datum	
SUMO SERVICES Ltd 8 HAYWARD BUSINESS CENTRE MILL LANE HAYWARD KENT ME11 1JH TEL: 01622 456 114 FAX: 01622 456 103 www.sumoservices.com	
Title: Elevations	
Client: Community 1st Cornwall	
Project: St Mary's Hospital, Hospital Lane, Isles of Scilly.	
Date: 17/01/2024	Post Code: TR21 0LE
Surveyed: JMF	Scale: 1:100 / A0 Sheet
Drawn: KJS	
Checked: SCD	
Job No: SUMO-15776	Dwg No: 04
	Rev: -