


**RECEIVED**


By Liv Rickman at 10:10 am, Mar 12, 2024

**Notes**  
This drawing is the property of Blue Sky Design Services Ltd and copyright is reserved by them. This drawing is not to be copied or disclosed by or to any unauthorised persons without the prior written consent of Blue Sky Design Services Ltd.  
All dimensions are to be checked on site prior to construction, manufacture of any components and loading of materials and equipment.  
Any discrepancies are to be reported to the architect for clarification.  
All materials and workmanship to be in accordance with the current British Standards and codes of practice.

SCALE 1 : 100  
0 2 4 6

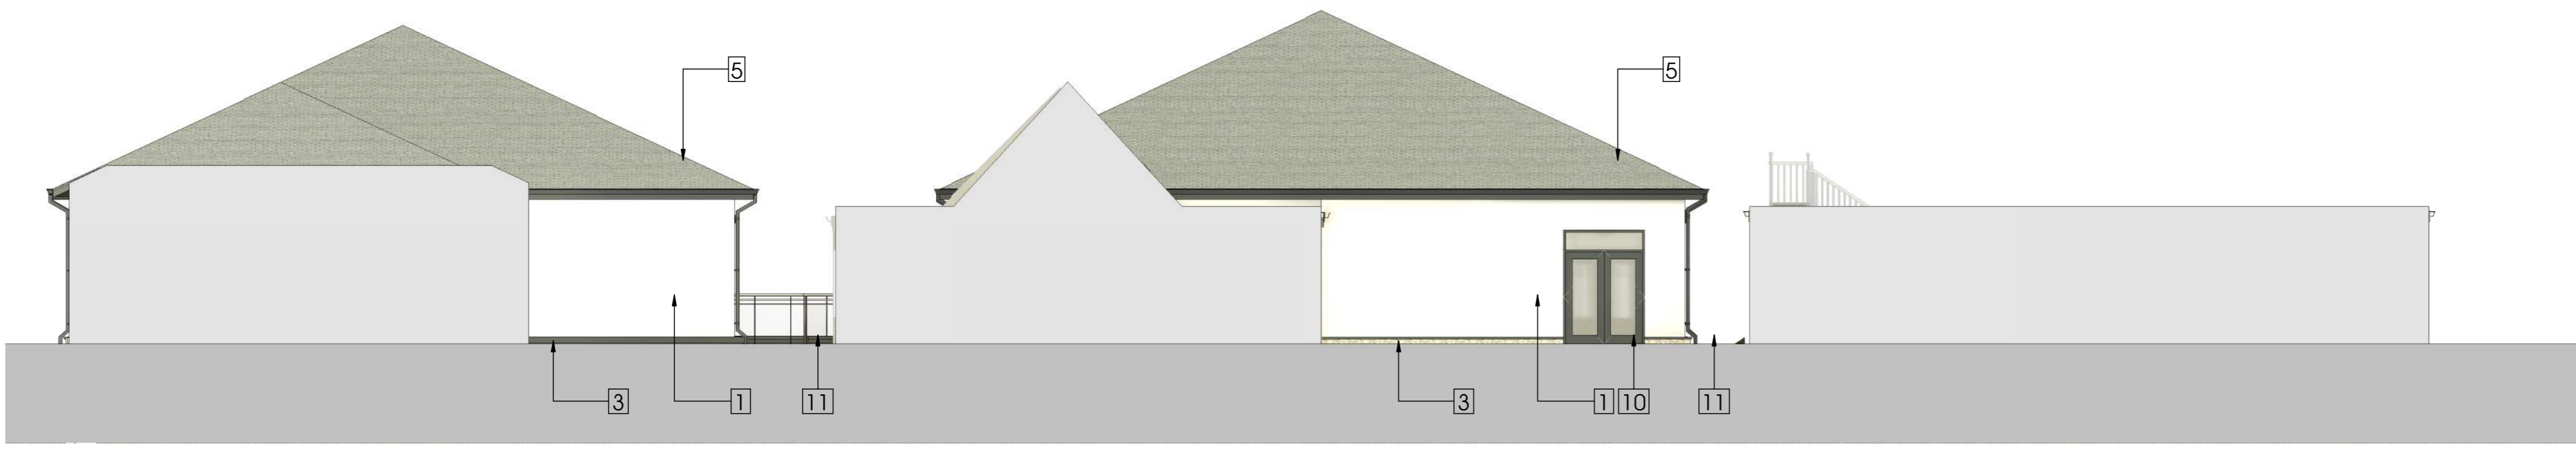

**1 Courtyard 1 & 2 North East Elevation**  
1 : 100

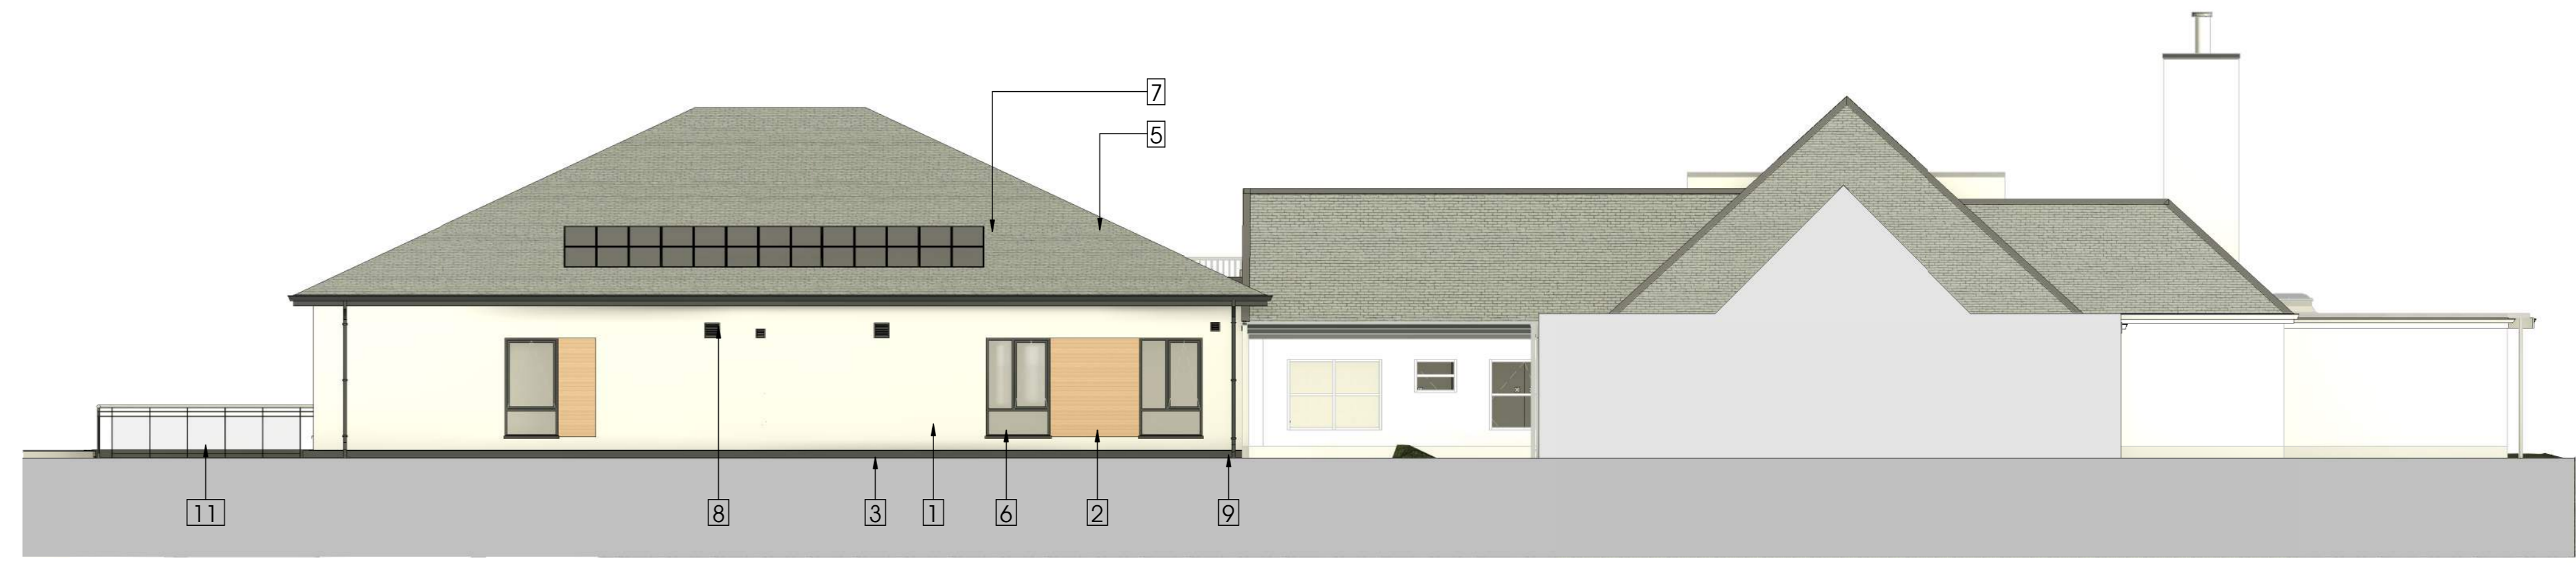

**2 Courtyard 1 South East Elevation**  
1 : 100



**3 Courtyard 1 & 2 South West Elevation**  
1 : 100




**4 Courtyard 1 North West Elevation**  
1 : 100



**5 Courtyard 2 South East Elevation**  
1 : 100



**6 Courtyard 2 North West Elevation**  
1 : 100

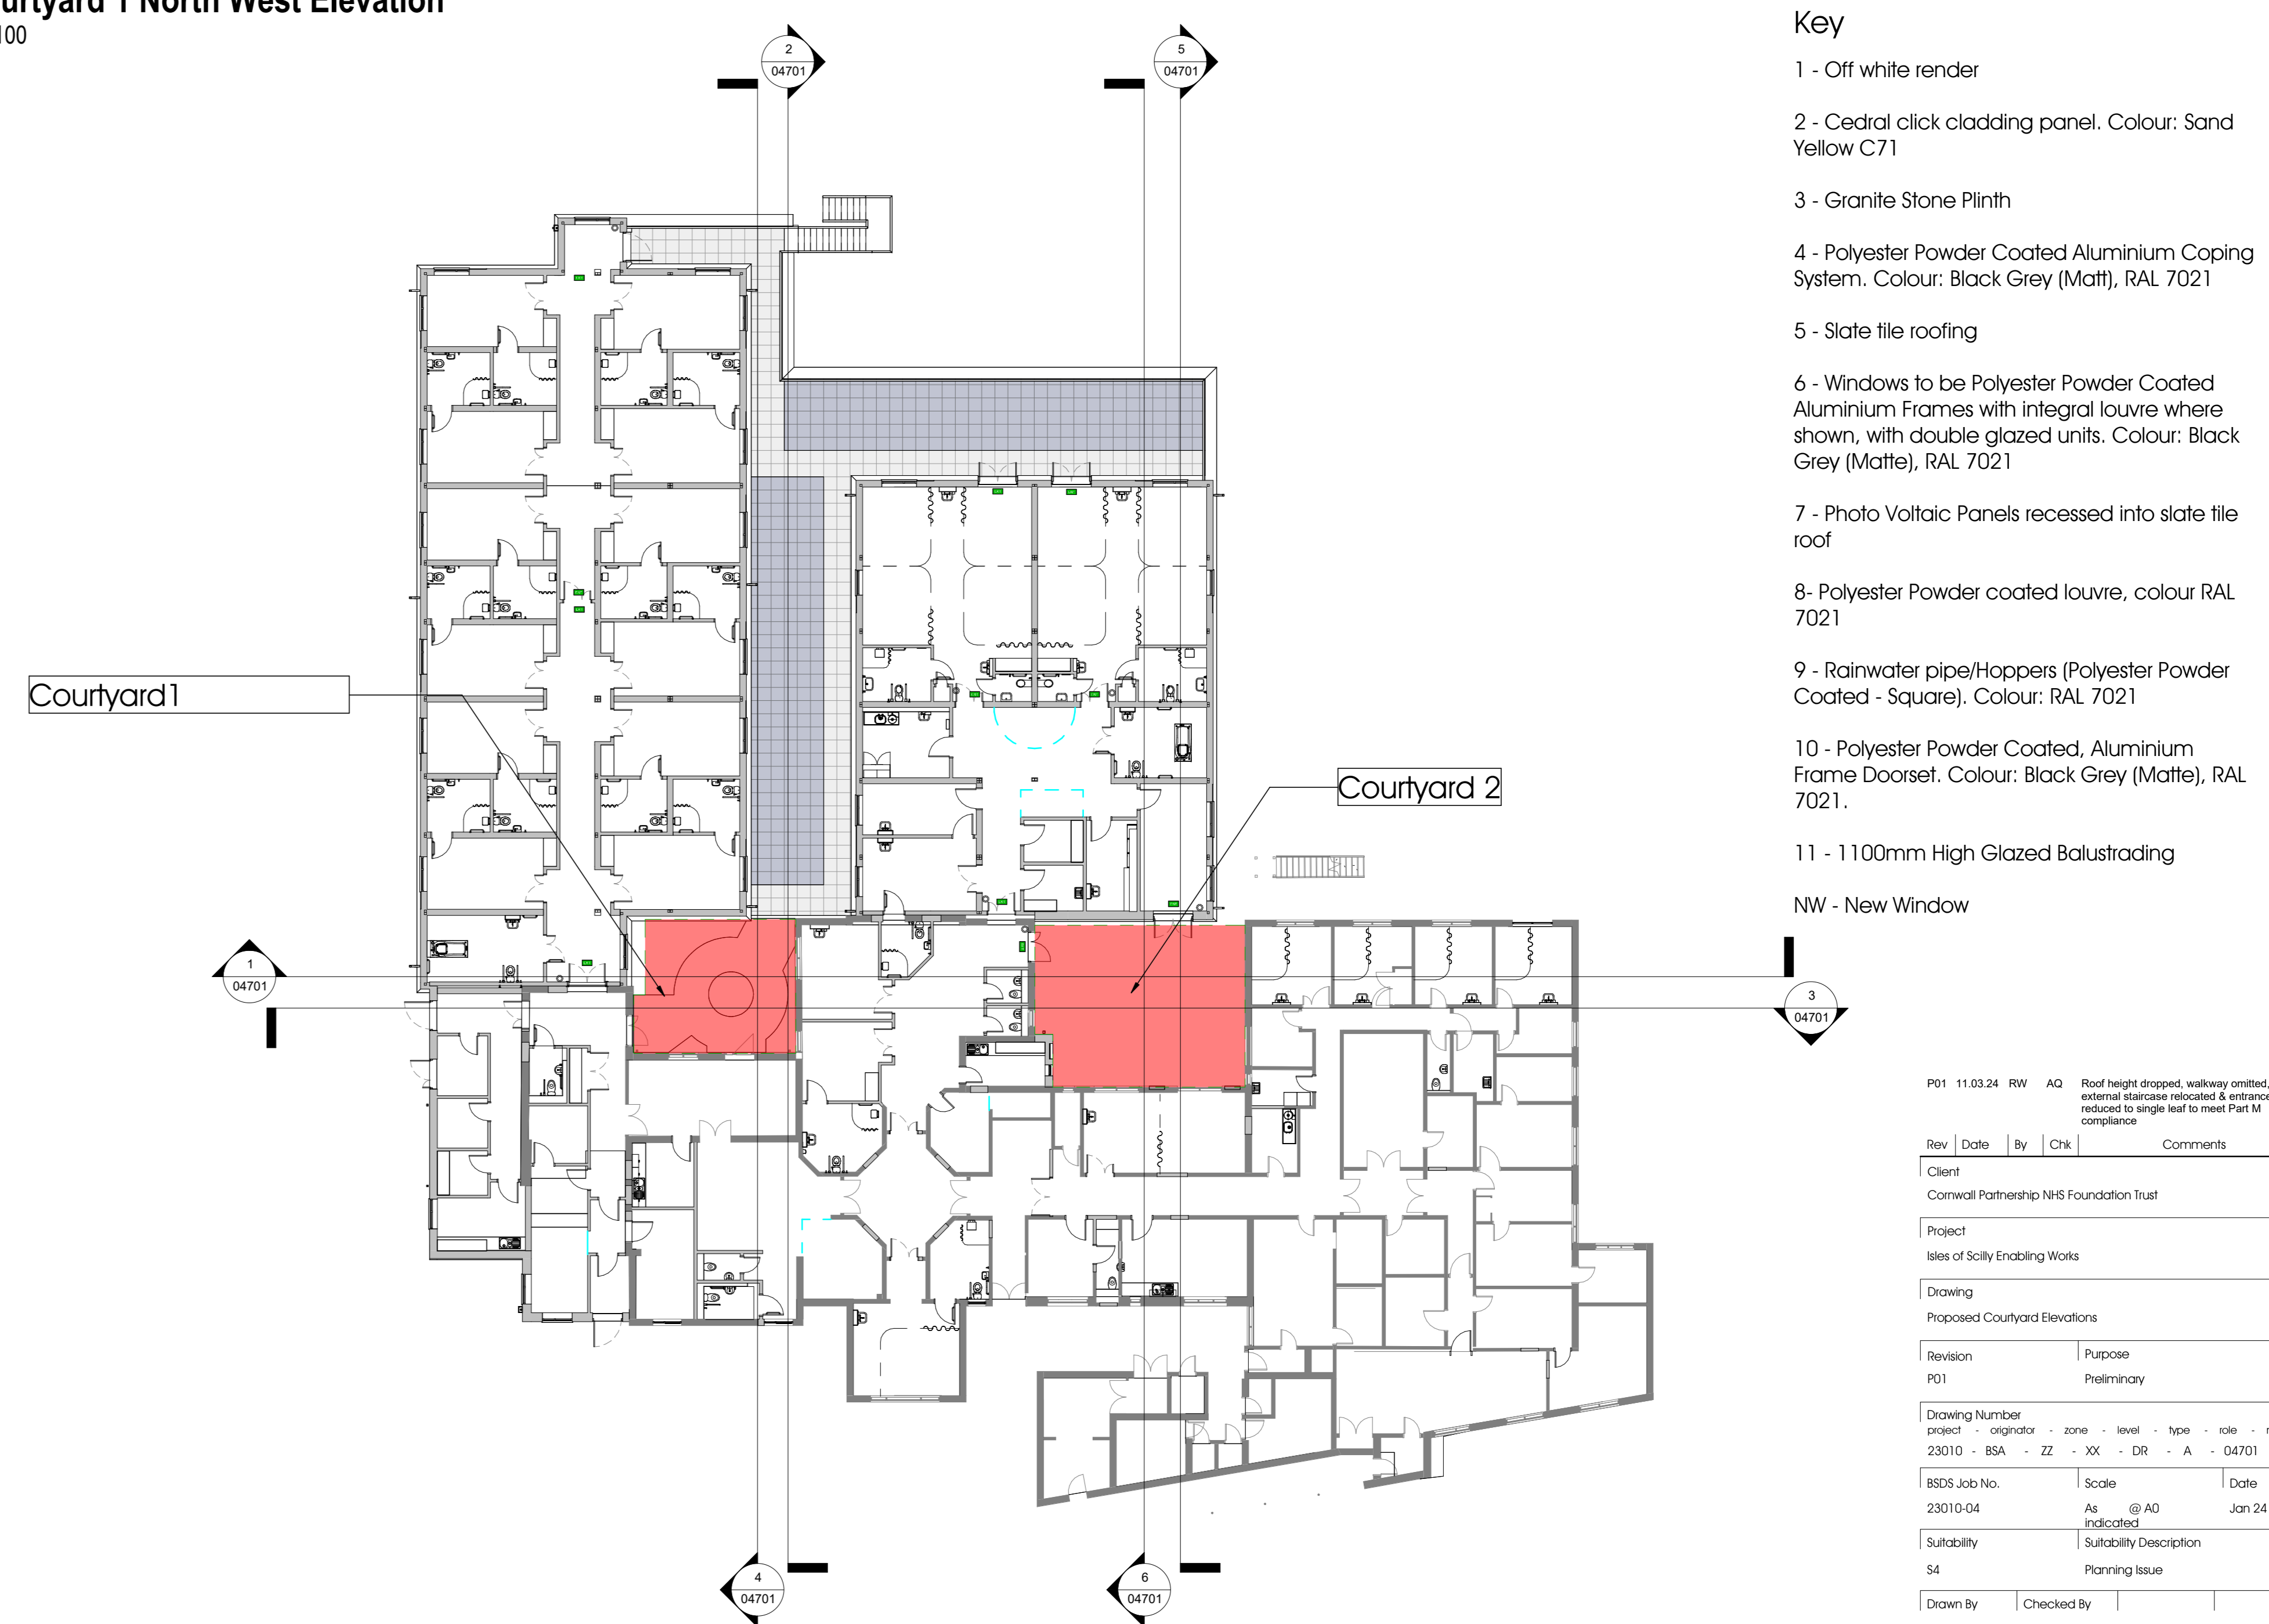


**Ground Floor Courtyard Plan**

1 : 200

SCALE 1 : 200

0 4 8 12

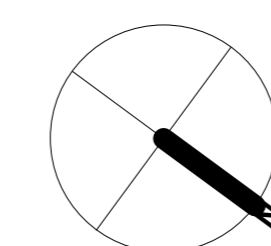

Rev	Date	By	Chk	Comments

Client  
Cornwall Partnership NHS Foundation Trust

Project  
Isles of Scilly Enabling Works

Drawing  
Proposed Courtyard Elevations

Revision	Purpose
R01	Preliminary

Drawing Number	Project	Zone	Level	Type	Scale	Issue	Number
23010 - BSA - ZZ - XX - DR - A - 04701							

BS06 Job No.	Scale	Date
23010-04	As @ A0	Jan 24

Subsidiary	Subsidiary Description
S4	Planning Issue

Drawn By	Checked By
DC	AG

**bluesky capra**  
architects architects

Building 1000, Kings Reach, New Street, Stockport, SK4 2HG  
01457 475220  
www.blueskyarchitects.co.uk  
www.capraarchitects.co.uk