


**RECEIVED**


By Liv Rickman at 4:06 pm, Jan 31, 2024

**Notes**  
This drawing is the property of Blue Sky Design Services Ltd and copyright is reserved by them. This drawing is not to be copied or disclosed by or to any unauthorised persons without the prior written consent of Blue Sky Design Services Ltd.  
All dimensions are to be checked on site prior to construction, manufacture of any components and ordering of materials and equipment.  
Any discrepancies are to be reported to the architect for clarification.  
All materials and workmanship to be in accordance with the current British Standards and codes of practice.


SCALE 1:100  
0 2 4 6

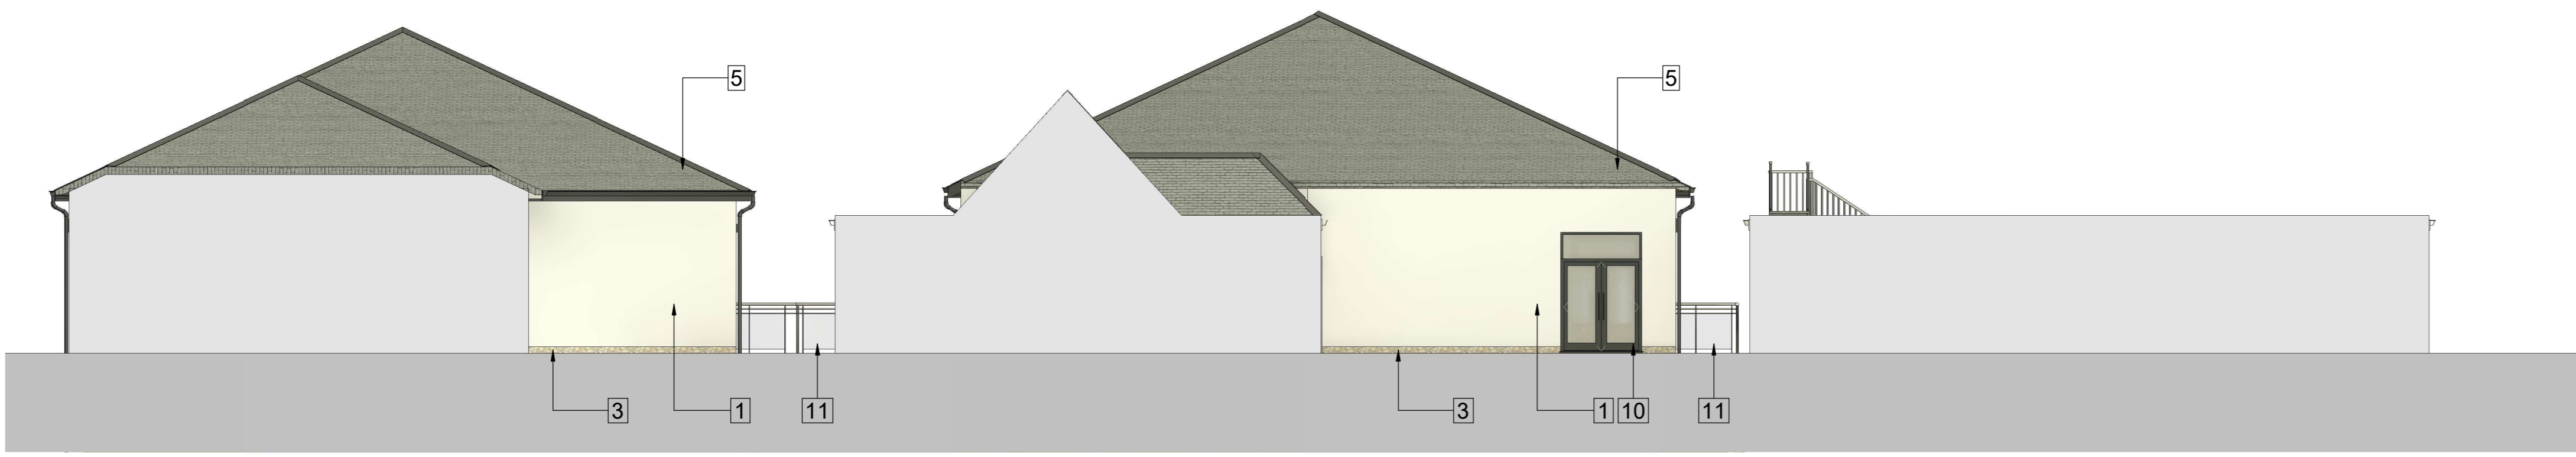


1 Courtyard 1 & 2 North East Elevation  
1:100

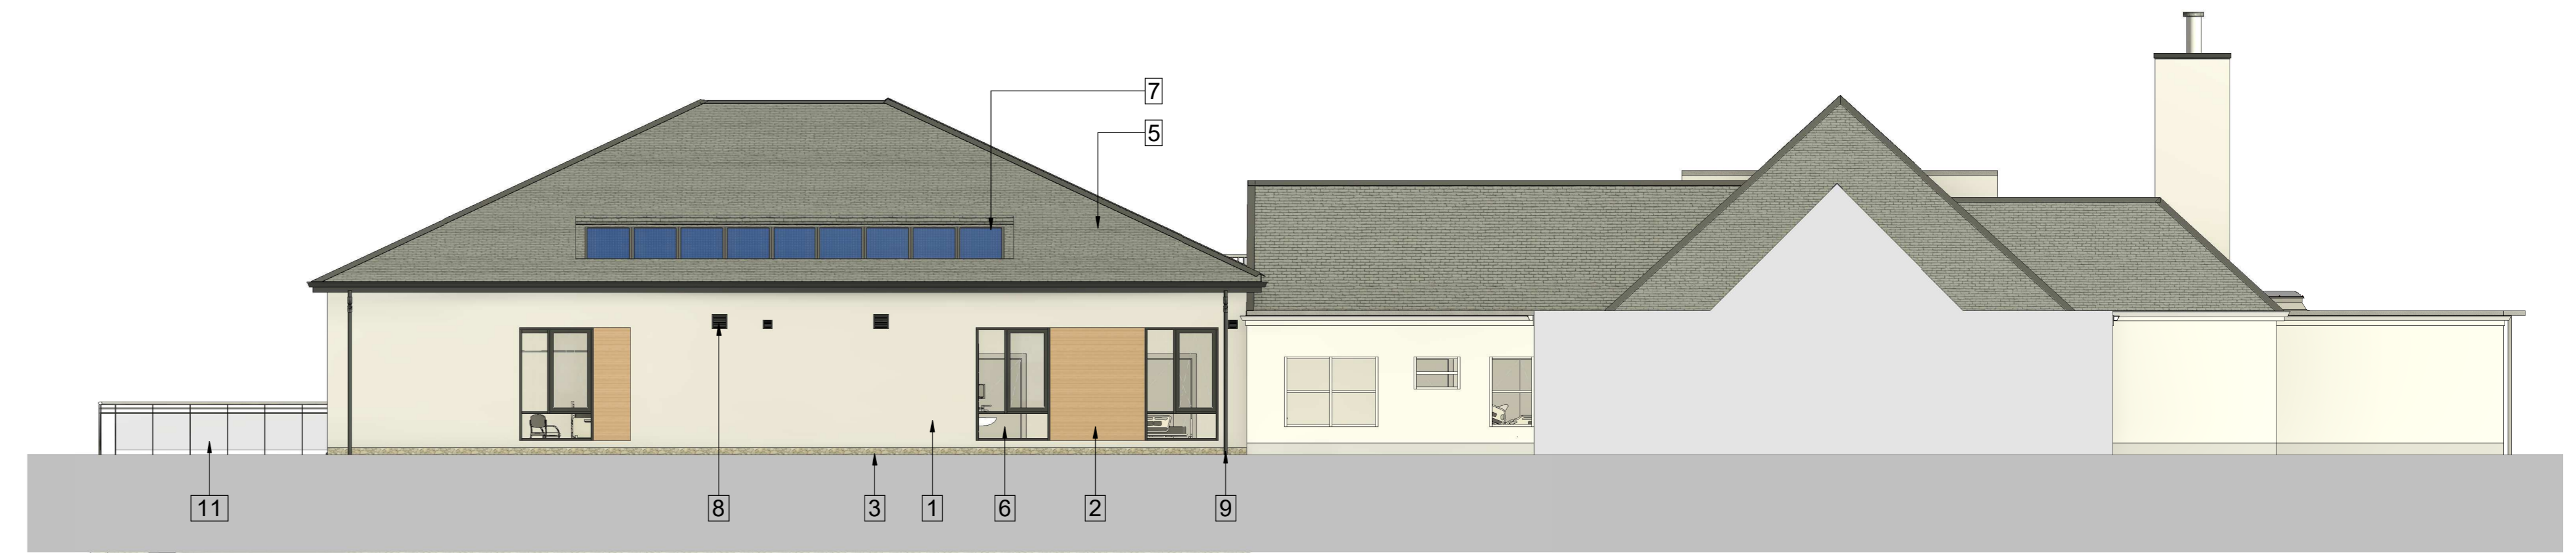

2 Courtyard 1 South East Elevation  
1:100

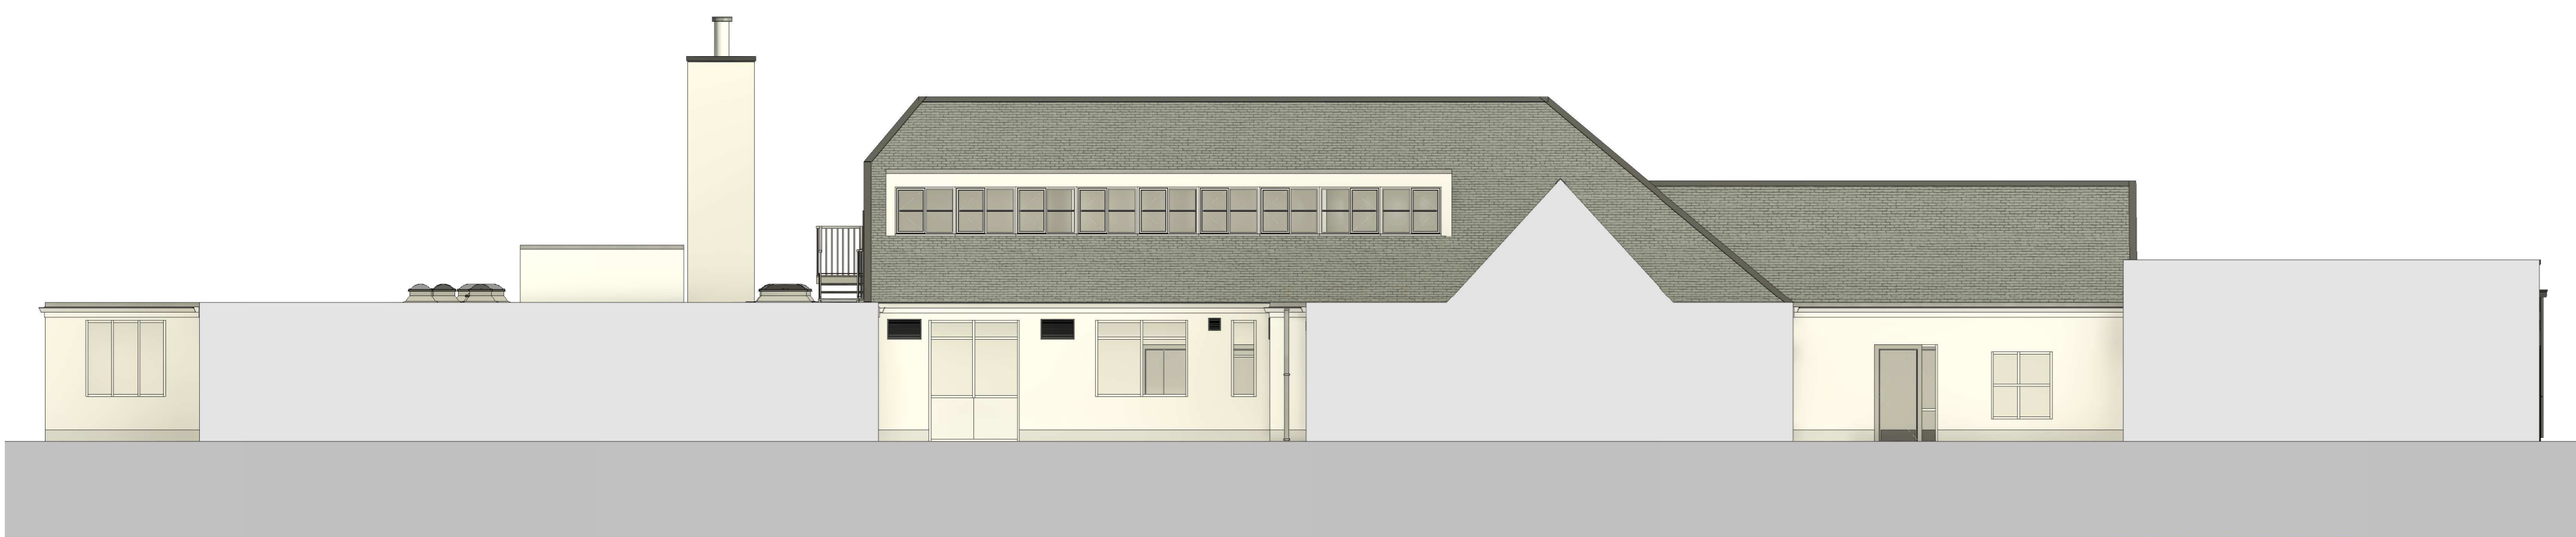


3 Courtyard 1 & 2 South West Elevation  
1:100

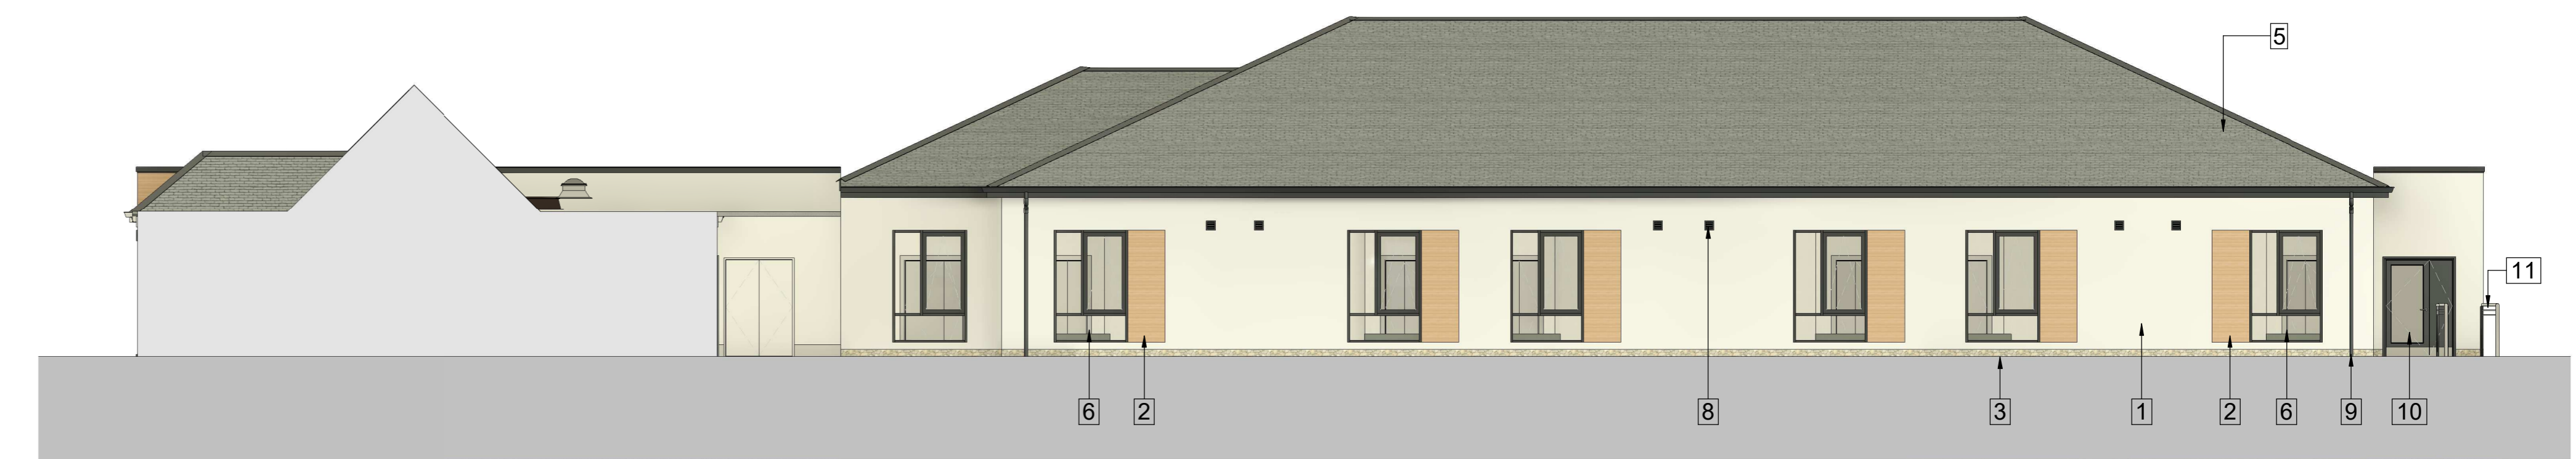

4 Courtyard 1 North West Elevation  
1:100



5 Courtyard 2 South East Elevation  
1:100

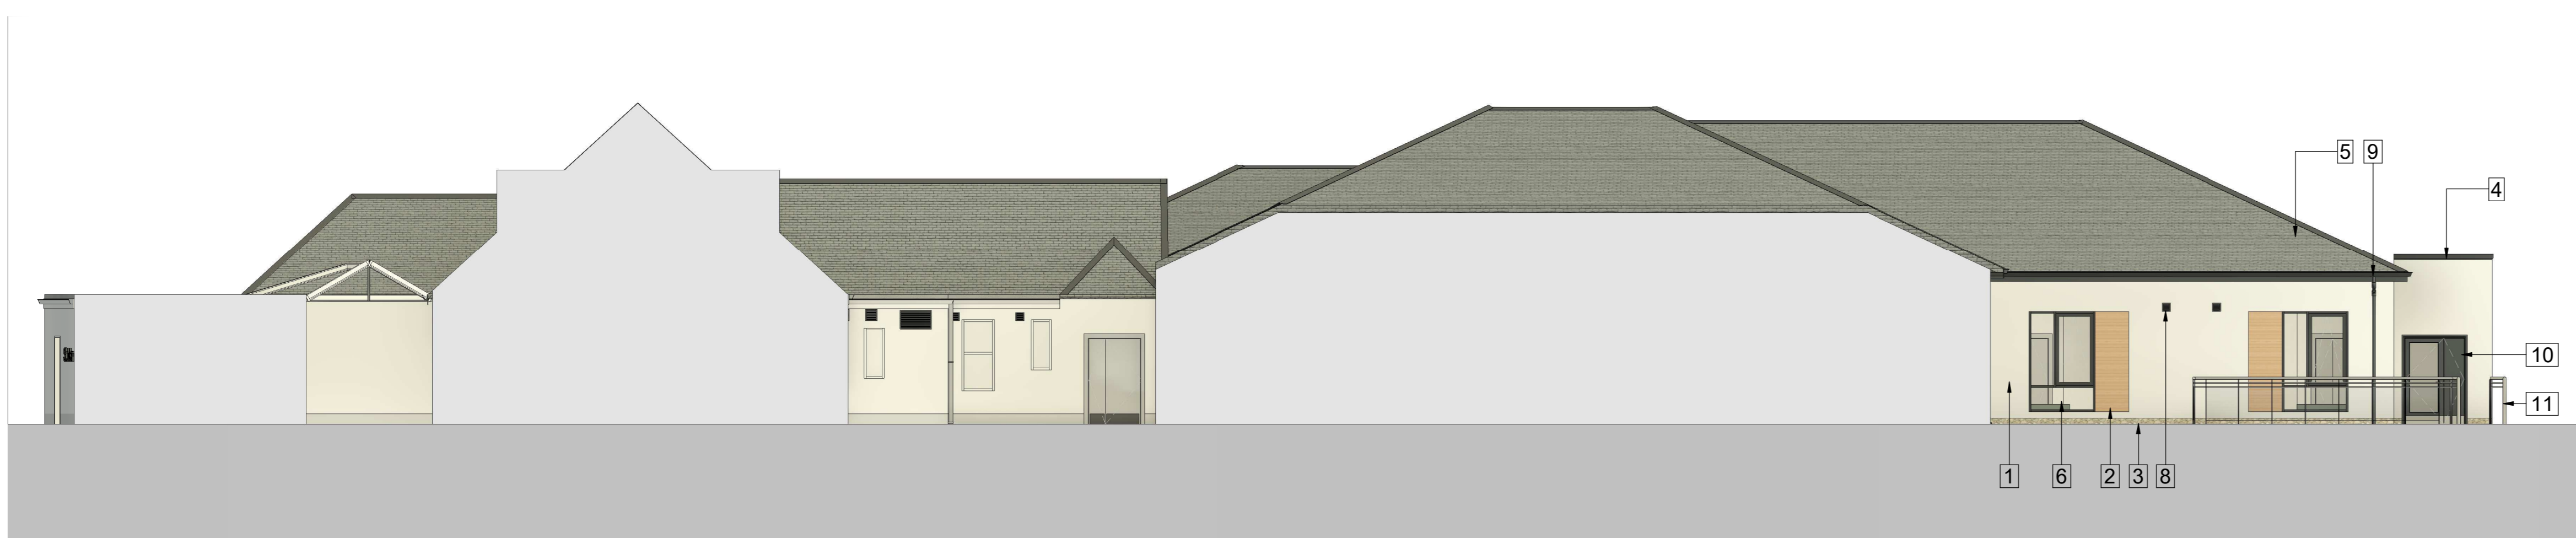

6 Courtyard 2 North West Elevation  
1:100

**Key**

- 1 - Off white render
- 2 - Cedral click cladding panel. Colour: Sand Yellow C71
- 3 - Granite Stone Plinth
- 4 - Polyester Powder Coated Aluminium Coping System. Colour: Black Grey (Matt), RAL 7021
- 5 - Slate tile roofing
- 6 - Windows to be Polyester Powder Coated Aluminium Frames with integral louvre where shown, with double glazed units. Colour: Black Grey (Matte), RAL 7021
- 7 - Photo Voltaic Panels recessed into slate tile roof
- 8 - Polyester Powder coated louvre, colour RAL 7021
- 9 - Rainwater pipe/Hoppers (Polyester Powder Coated - Square). Colour: RAL 7021
- 10 - Polyester Powder Coated, Aluminium Frame Doorset. Colour: Black Grey (Matte), RAL 7021.
- 11 - 1100mm High Glazed Balustrading
- NW - New Window
- RW - Replacement Window

**Ground Floor Courtyard Plan**  
1:200  
SCALE 1:200  
0 4 8 12

Rev	Date	By	Chk	Comments
				Client Cornwall Partnership NHS Foundation Trust
				Project Isles of Scilly Enabling Works
				Drawing Proposed Courtyard Elevations
				Revision Purpose Preliminary
				Drawing Number project - originator - zone - level - type - role - number 23010 - BSA - ZZ - XX - DR - A - 2004
				BSDDS Job No. Scale Date 23010-04 A4 @ A3 Jan 24
				Indicated Suitability Description S4 Planning Issue
				Drawn By Checked By DC AQ

bluesky capra  
architects architects

Building 1000, Kings Reach, View Street, Stockport, SK4 2HG  
0161 475 8200 0161 268 1101  
info@blueskyarchitects.co.uk enquiries@capra-architects.co.uk  
www.blueskyarchitects.co.uk www.capra-architects.co.uk