

RECEIVED

By Liv Rickman at 10:14 am, Mar 12, 2024


Notes

This drawing is the property of Blue Sky Design Services Ltd and copyright is reserved by them. This drawing is not to be copied or disclosed by or to any unauthorised persons without the prior written consent of Blue Sky Design Services Ltd.

All dimensions are to be checked on site prior to construction, manufacture of any components and ordering of materials and equipment.


Any discrepancies are to be reported to the architect for clarification.

All materials and workmanship to be in accordance with the current British Standards and codes of practice.

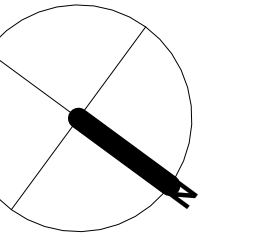

SCALE 1 : 100

0 2 4 6

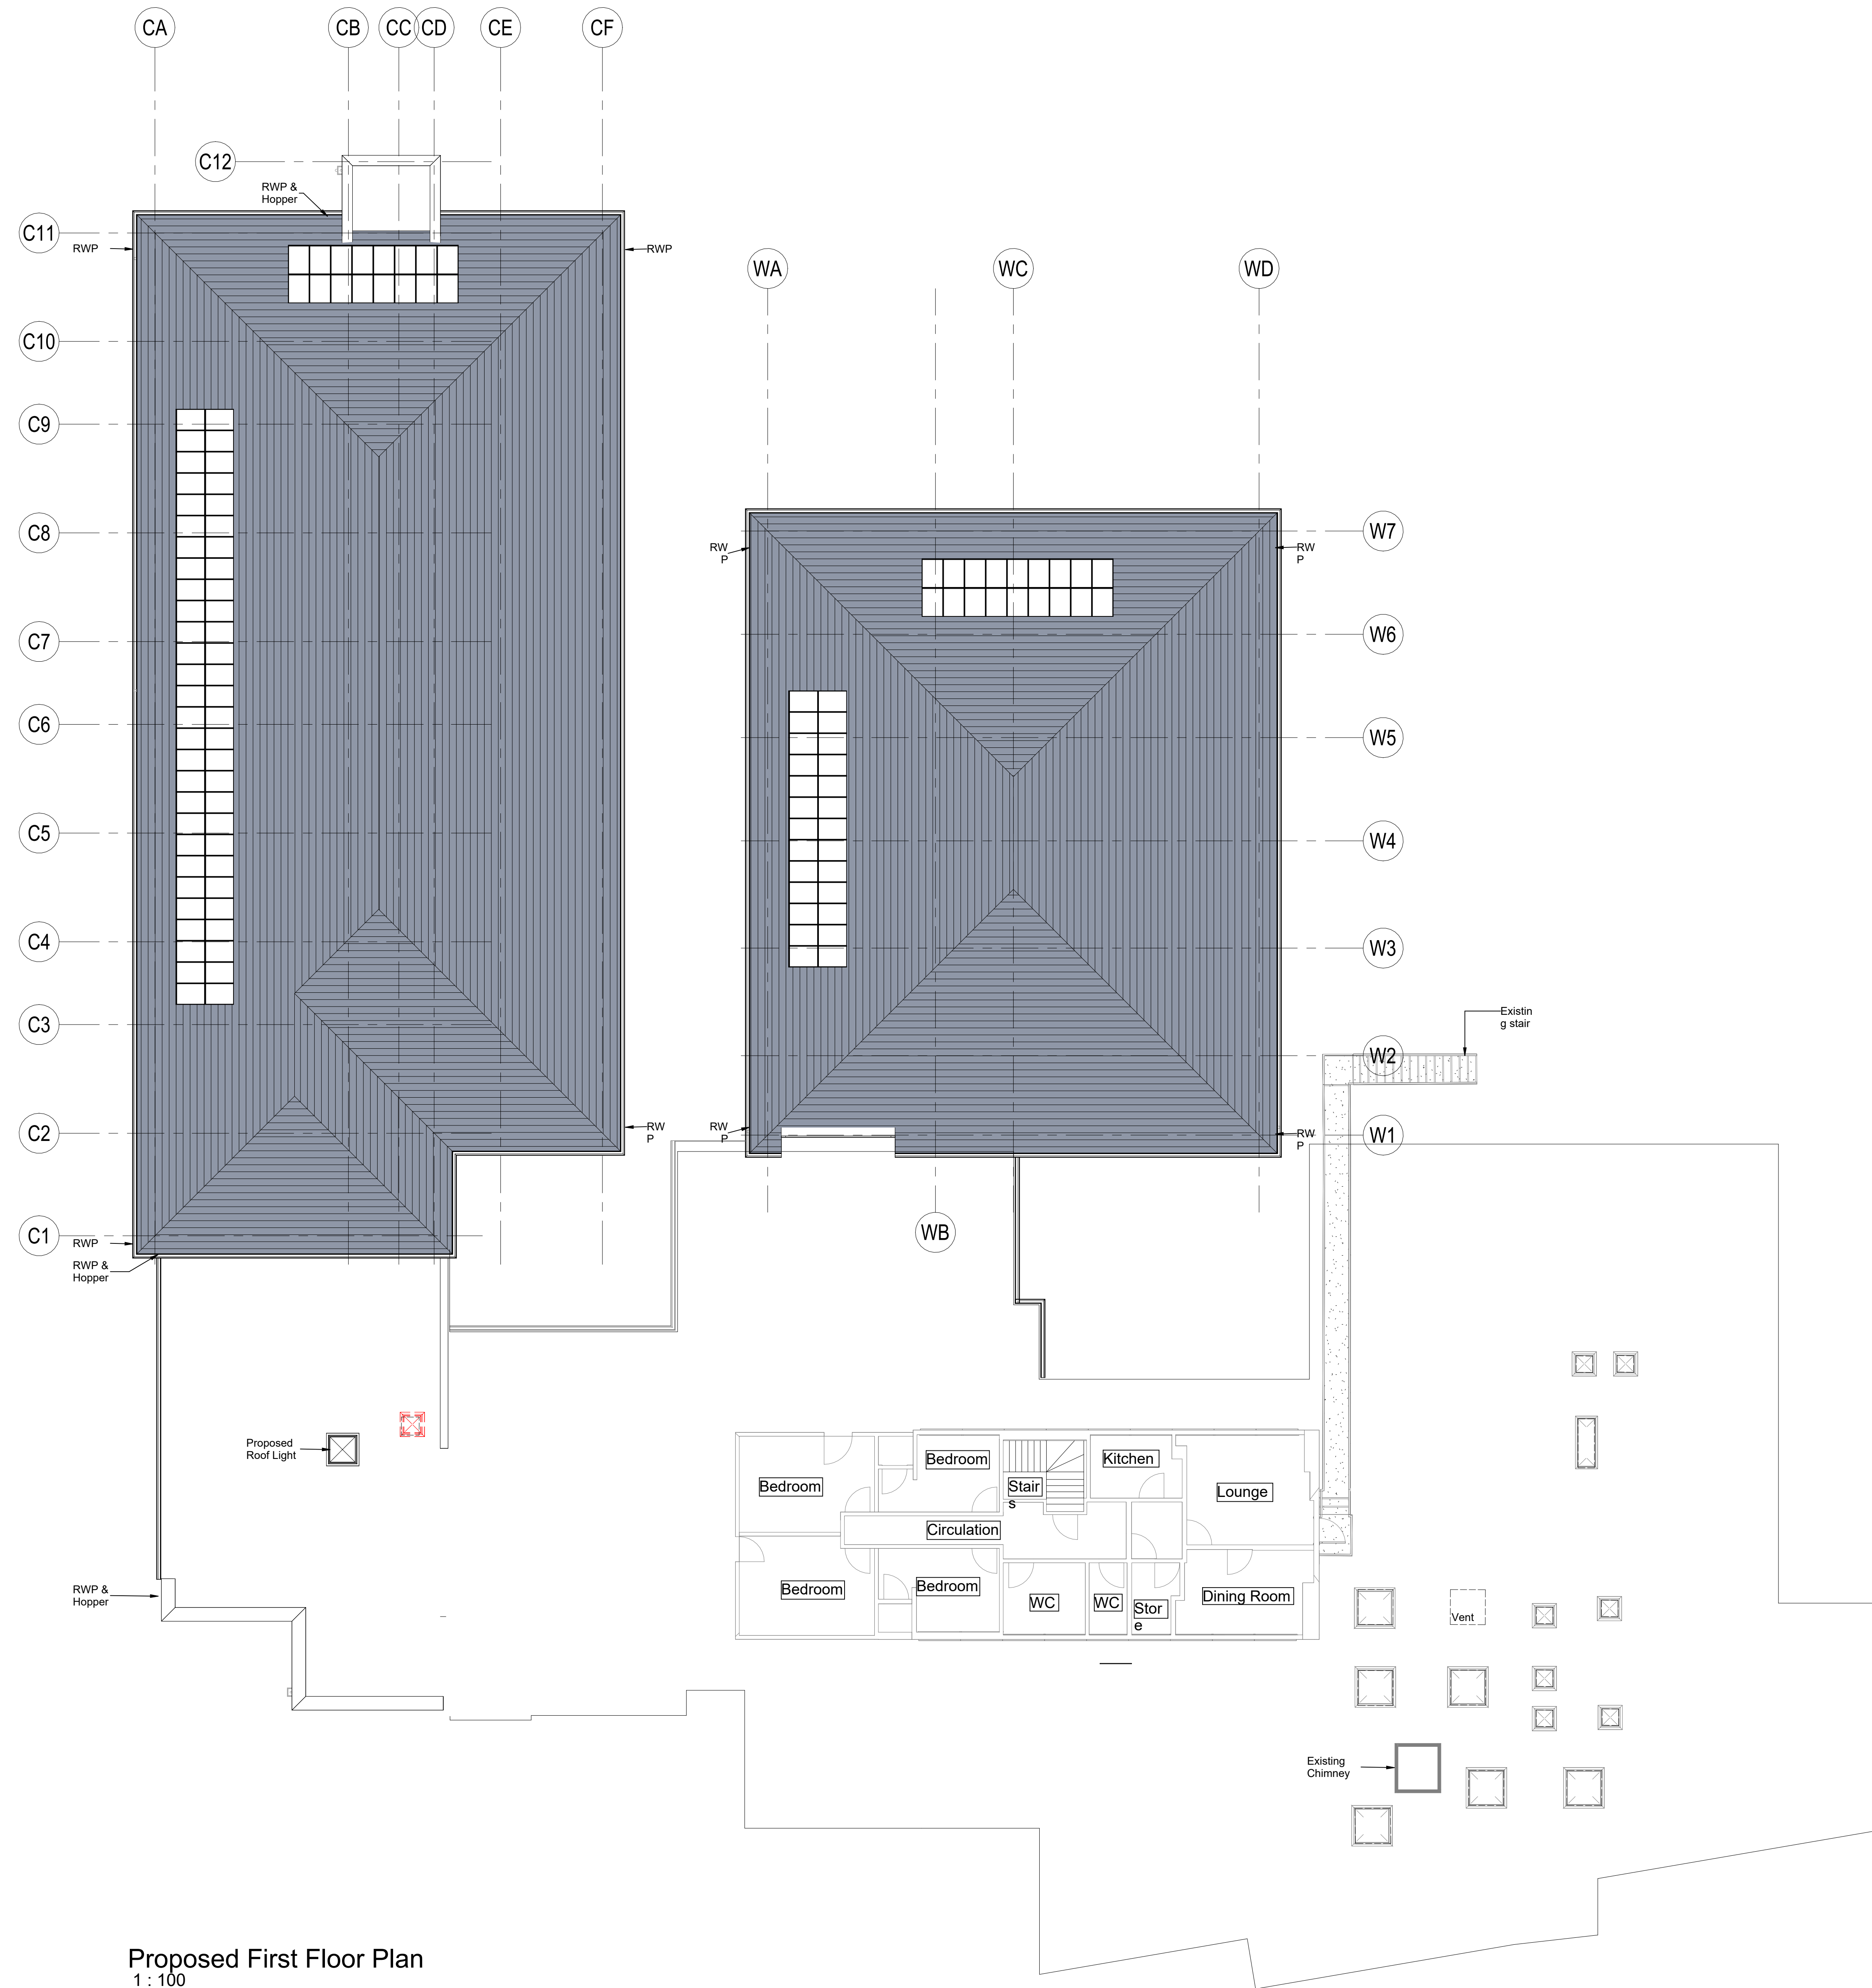

Proposed First Floor Plan
1 : 100

Rev	Date	By	Chk	Comments
Client Cornwall Partnership NHS Foundation Trust				
Project Isles of Scilly Enabling Works				
Drawing Proposed First Floor Plan				
Revision	Purpose			
P01	Preliminary			
Drawing Number	project - originator	zone - level - type - role - number		
23010 - BSA - ZZ - 01 - DR - A - 2002				
BSDS Job No.	Scale	Date		
23010-04	1:100 @ A0	Jan 24		
Subtality	Subtality Description			
S4	Planning Issue			
Drawn By	Checked By			
TB	AQ			

bluesky | capra
architects | architects

Building 1000, Kings Reach, New Street, Stockport, SK4 2HG
0161 475 0200 | 0161 305 1101
info@blueskyarchitects.co.uk | enquiries@capra-architects.co.uk
www.blueskyarchitects.co.uk | www.capra-architects.co.uk