



RECEIVED
 By Liv Rickman at 4:13 pm, Jan 31, 2024

Notes
 This drawing is the property of Blue Sky Design Services Ltd and copyright is reserved by them. This drawing is not to be copied or disclosed by or to any unauthorised persons without the prior written consent of Blue Sky Design Services Ltd.
 All dimensions are to be checked on site prior to construction, manufacture of any components and ordering of materials and equipment.
 Any discrepancies are to be reported to the architect for clarification.
 All materials and workmanship to be in accordance with the current British Standards and codes of practice.

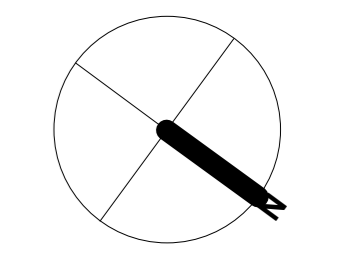

SCALE 1 : 100
 0 2 4 6

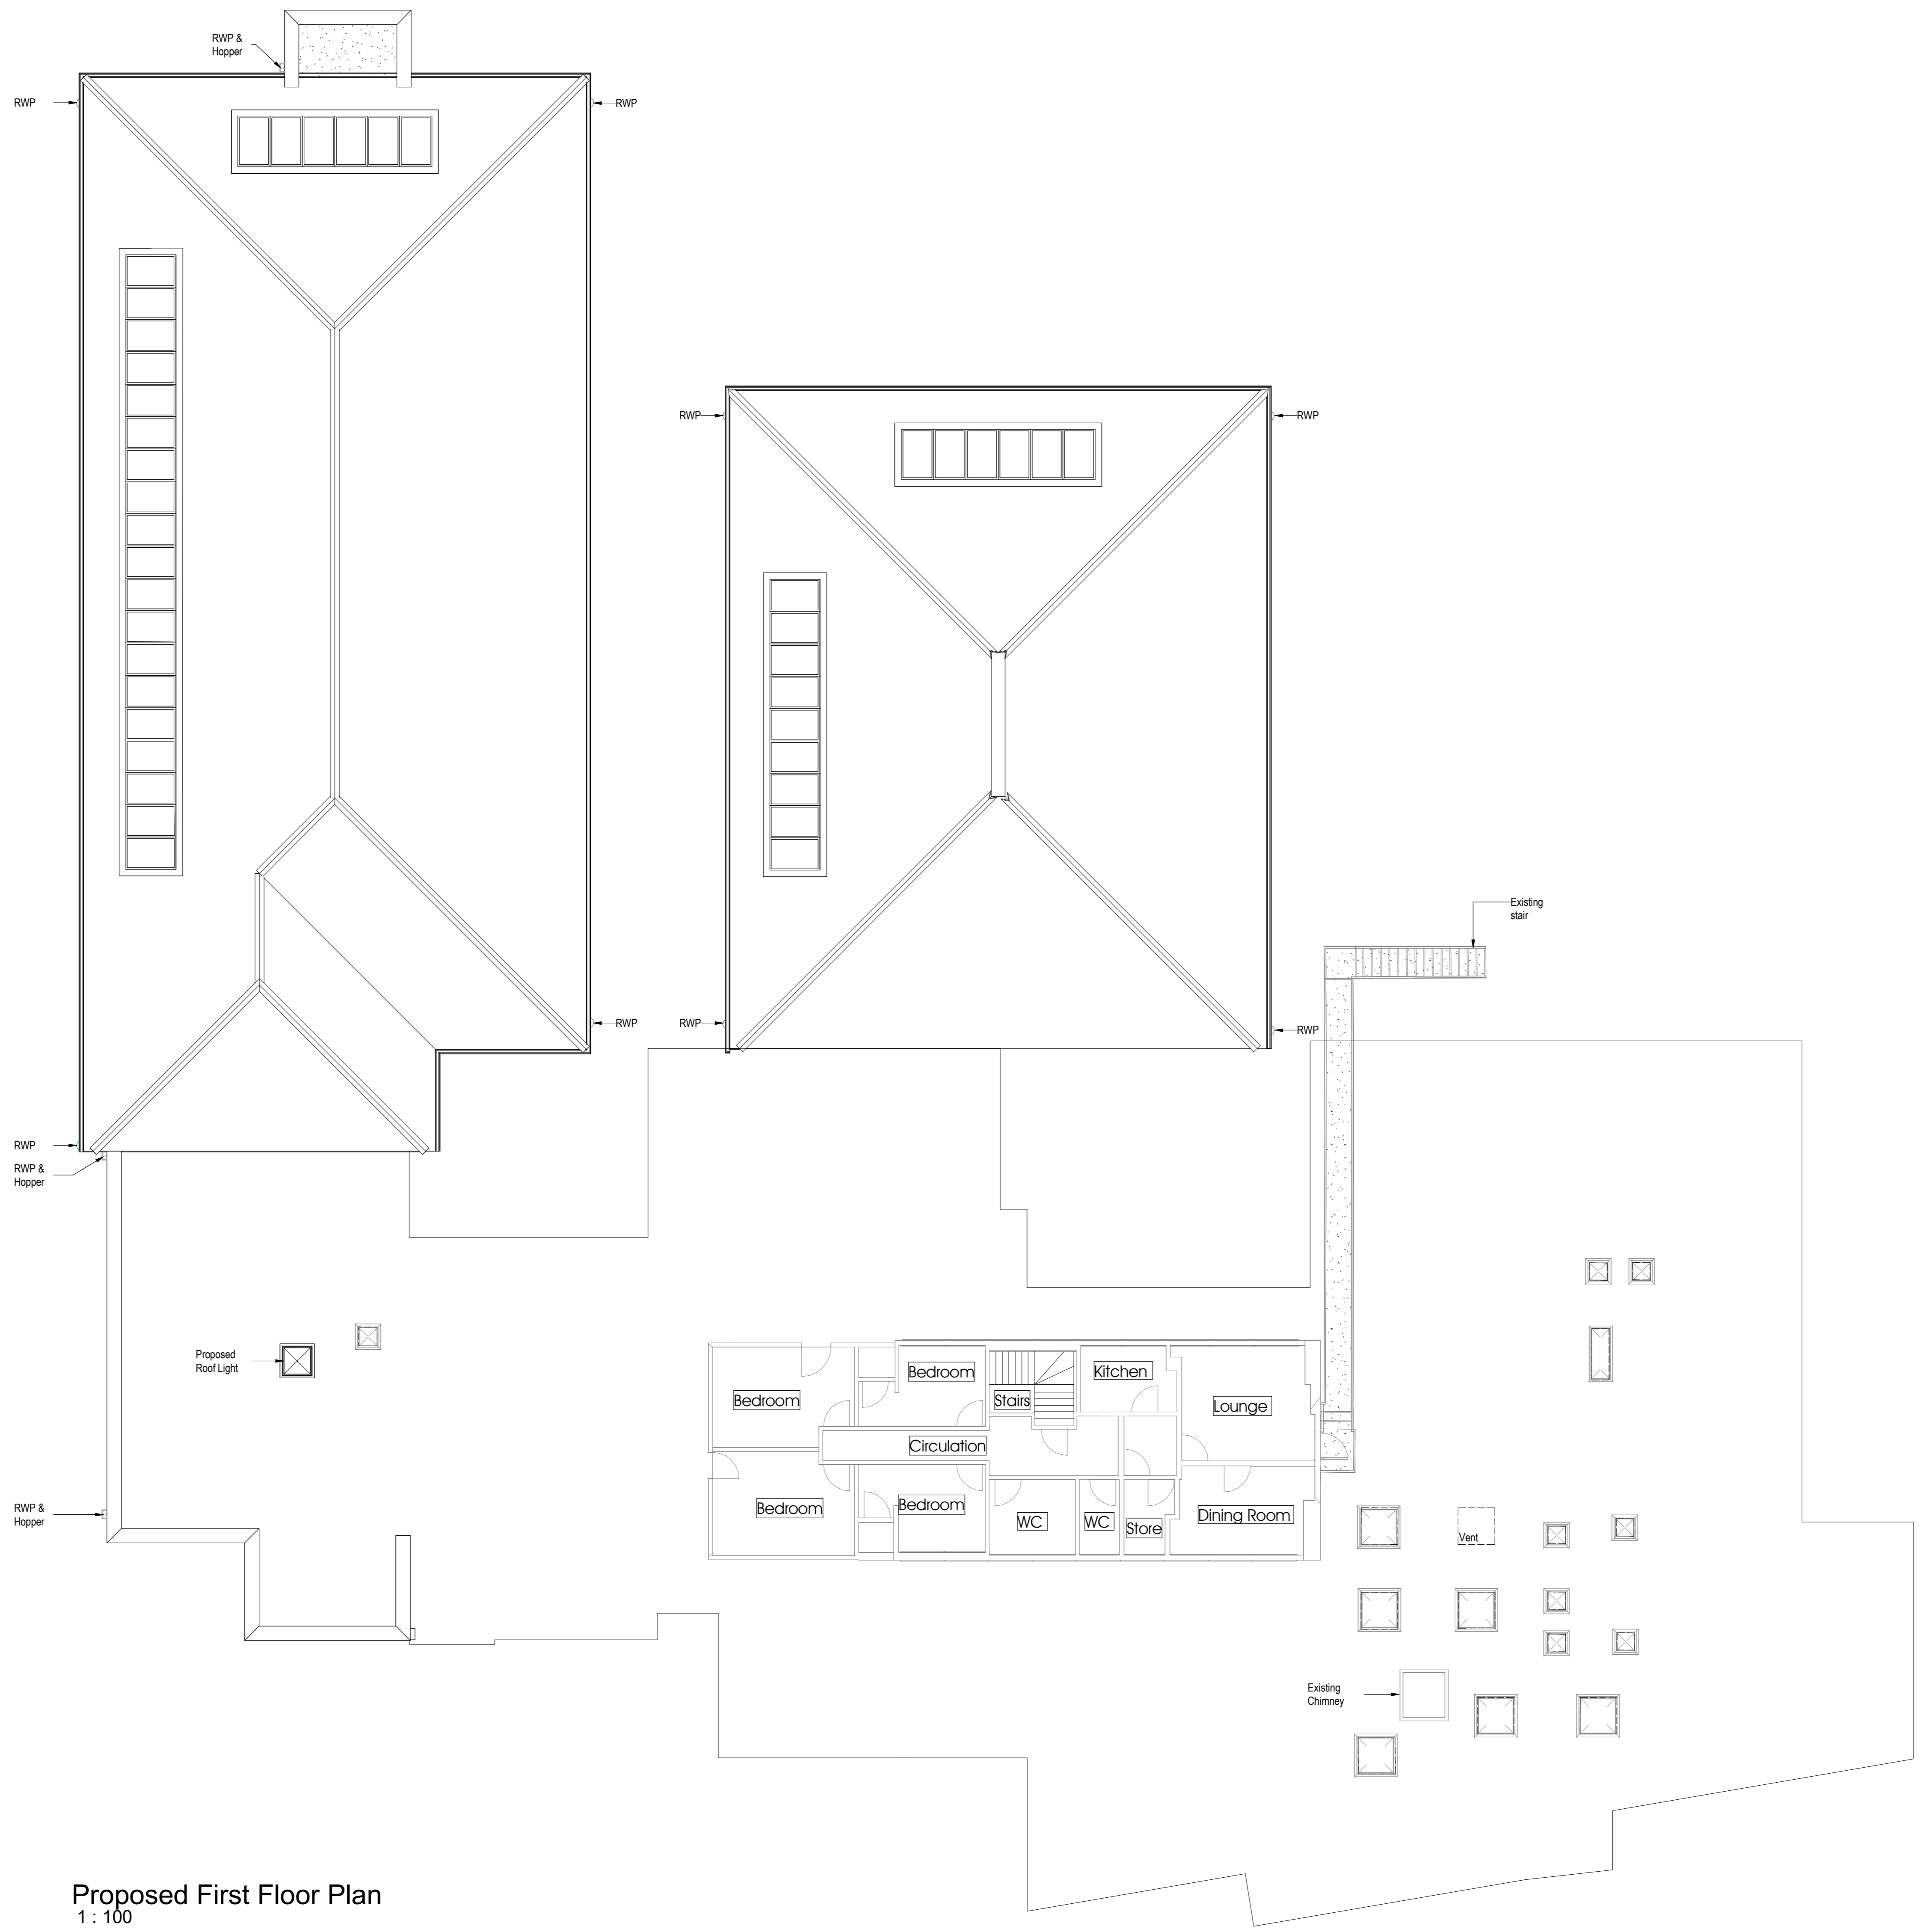

Proposed First Floor Plan
 1 : 100

| Rev | Date | By | Chk | Comments | | | |
|----------------|---|-----------|------|----------|------|------|--------|
| Client | Cornwall Partnership NHS Foundation Trust | | | | | | |
| Project | Isles of Scilly Enabling Works | | | | | | |
| Drawing | Proposed First Floor Plan | | | | | | |
| Revision | Purpose | | | | | | |
| | Preliminary | | | | | | |
| Drawing Number | project | signature | zone | level | type | role | number |
| 23010 | BSA | ZZ | 01 | DR | A | 2022 | |
| BSDS Job No. | Scale | Date | | | | | |
| 23010-04 | 1:100 @ A0 | Jan 24 | | | | | |
| Subsidiary | Subsidiary Description | | | | | | |
| S4 | Planning Issue | | | | | | |
| Drawn By | Checked By | | | | | | |
| TR | AQ | | | | | | |