



RECEIVED

By A King at 3:52 pm, Apr 15, 2024

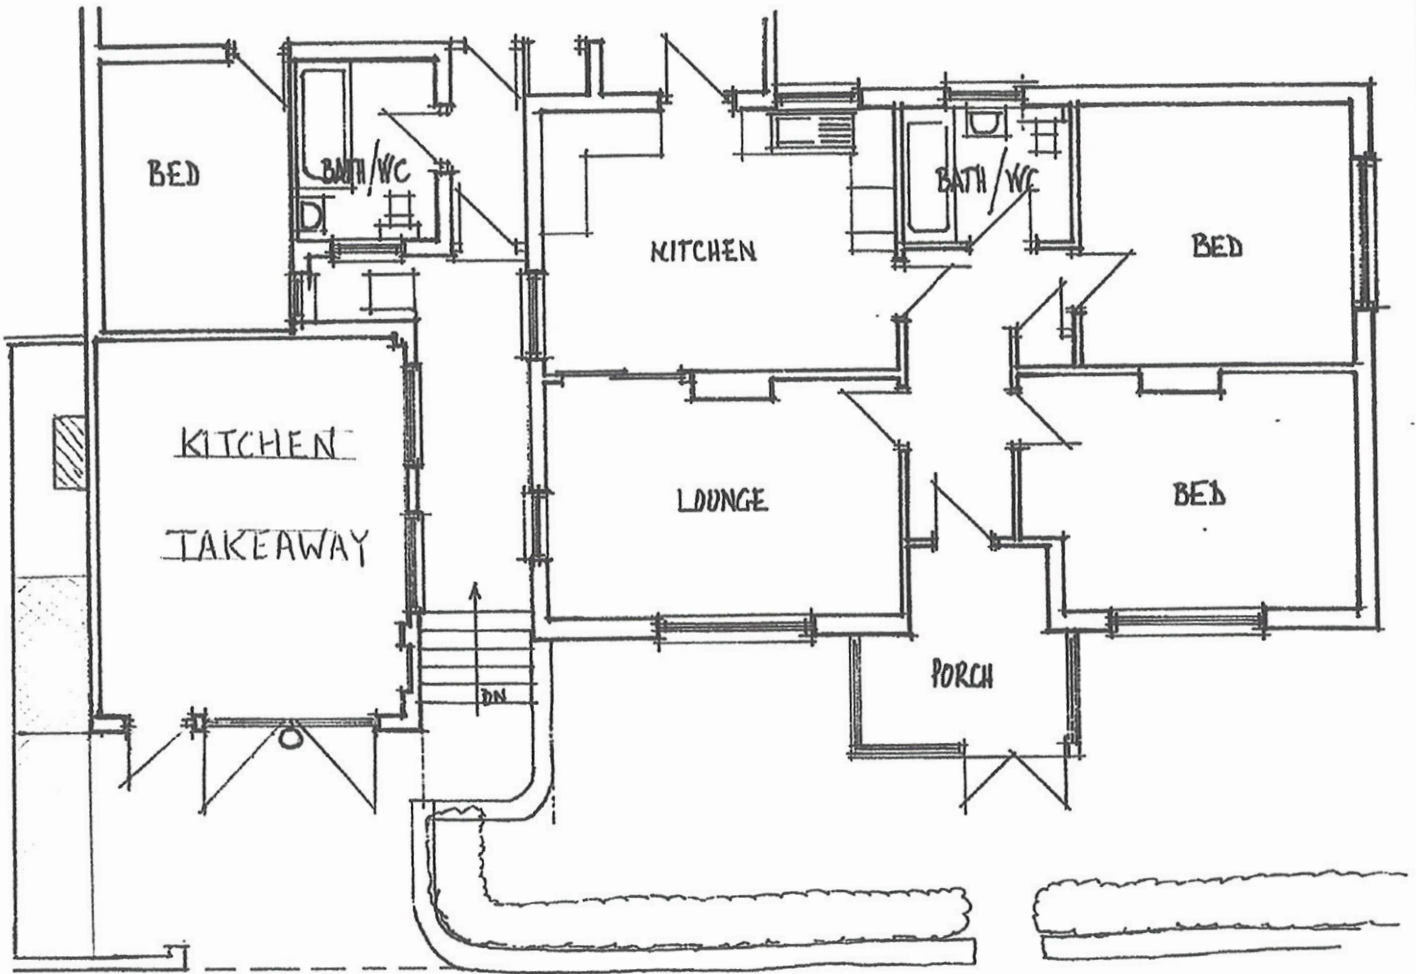

NEW LAYOUT PLAN

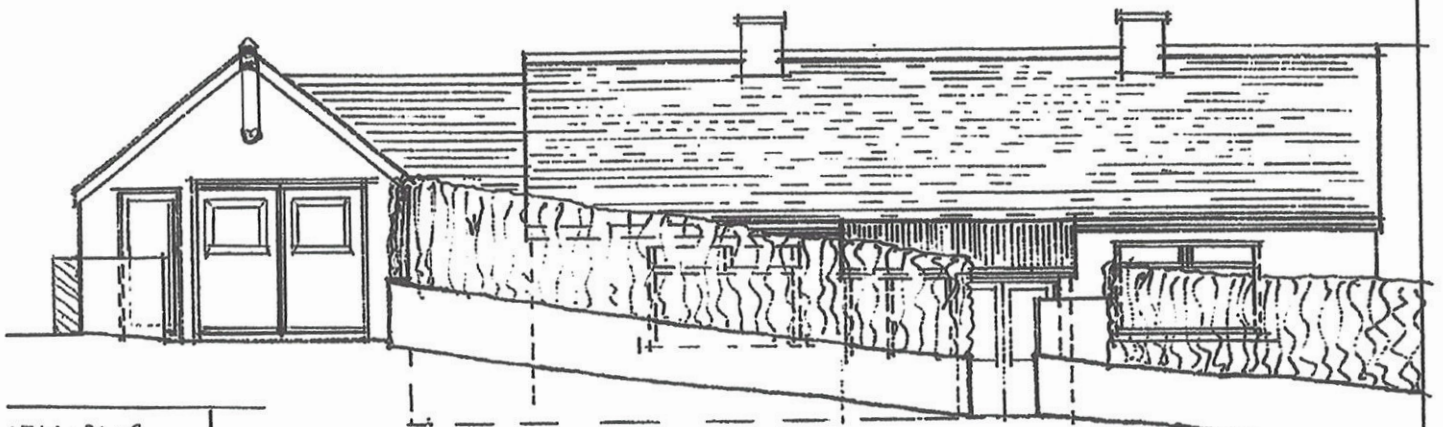

KEY: BLUE:
AS BOTTLE STORAGE
AGE.
BY GREEN WINE
FRIDGE
CUPBOARD
WINE STORAGE
WINE CELLAR
AREA

NEW FRONT ELEVATION GARAGE DOOR'S AMENDMENT

The existing single Garage door is uPVC and will be retained but with a single glass panel to replace the existing single uPVC white panel.

The existing Garage double door and frame is wood. The plan is to replace this with upvc both doors to be half glass (upper) and half white panel (lower).

DATE: APRIL 2024
SCALE: 1:100.
NAME: PETER LAMPSHIRE
DRAWING NO: PE3.3AD