




RECEIVED
By Liv Rickman at 8:56 am, Apr 23, 2024

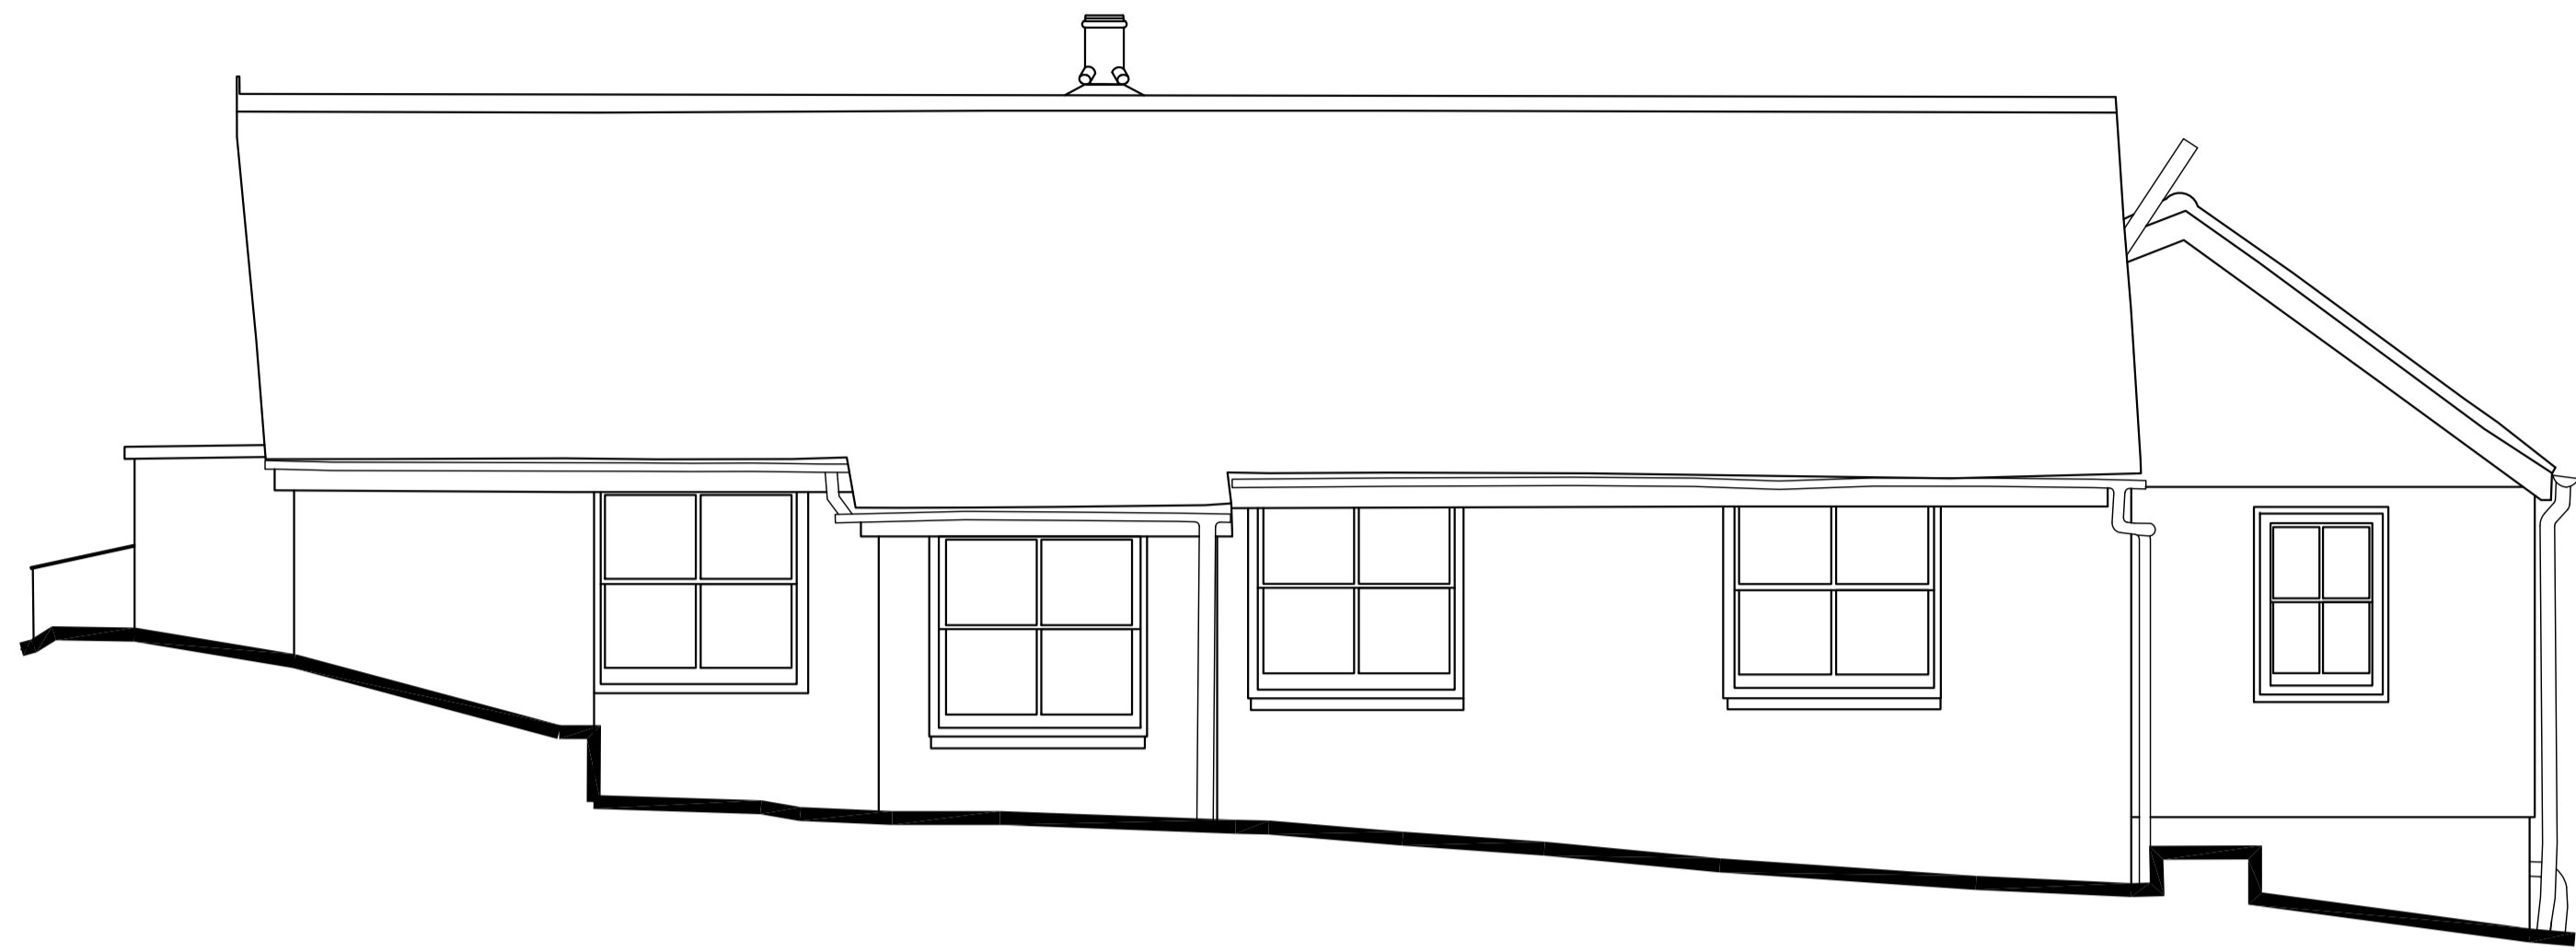


West Elevation
Scale 1:50

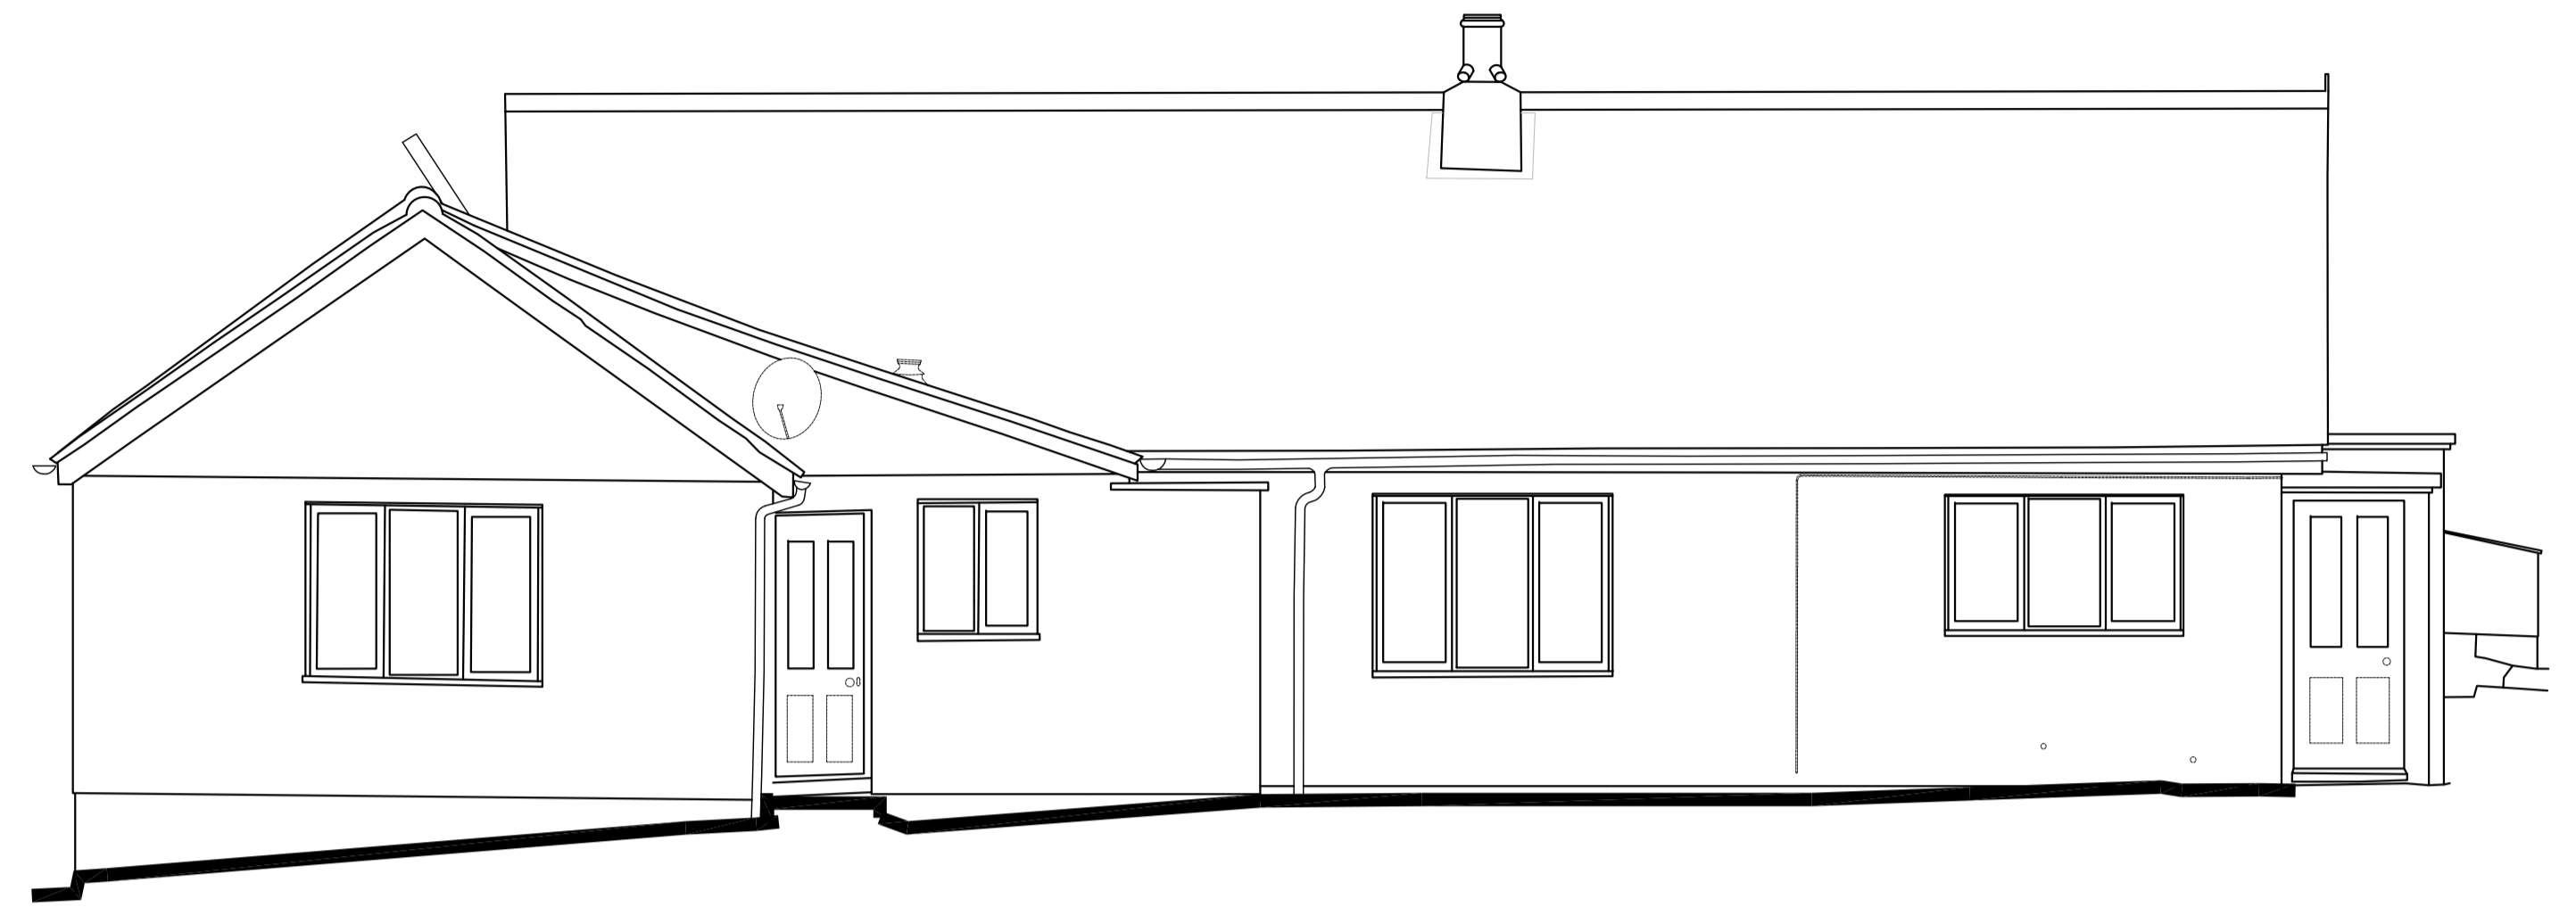

East Elevation
Scale 1:50

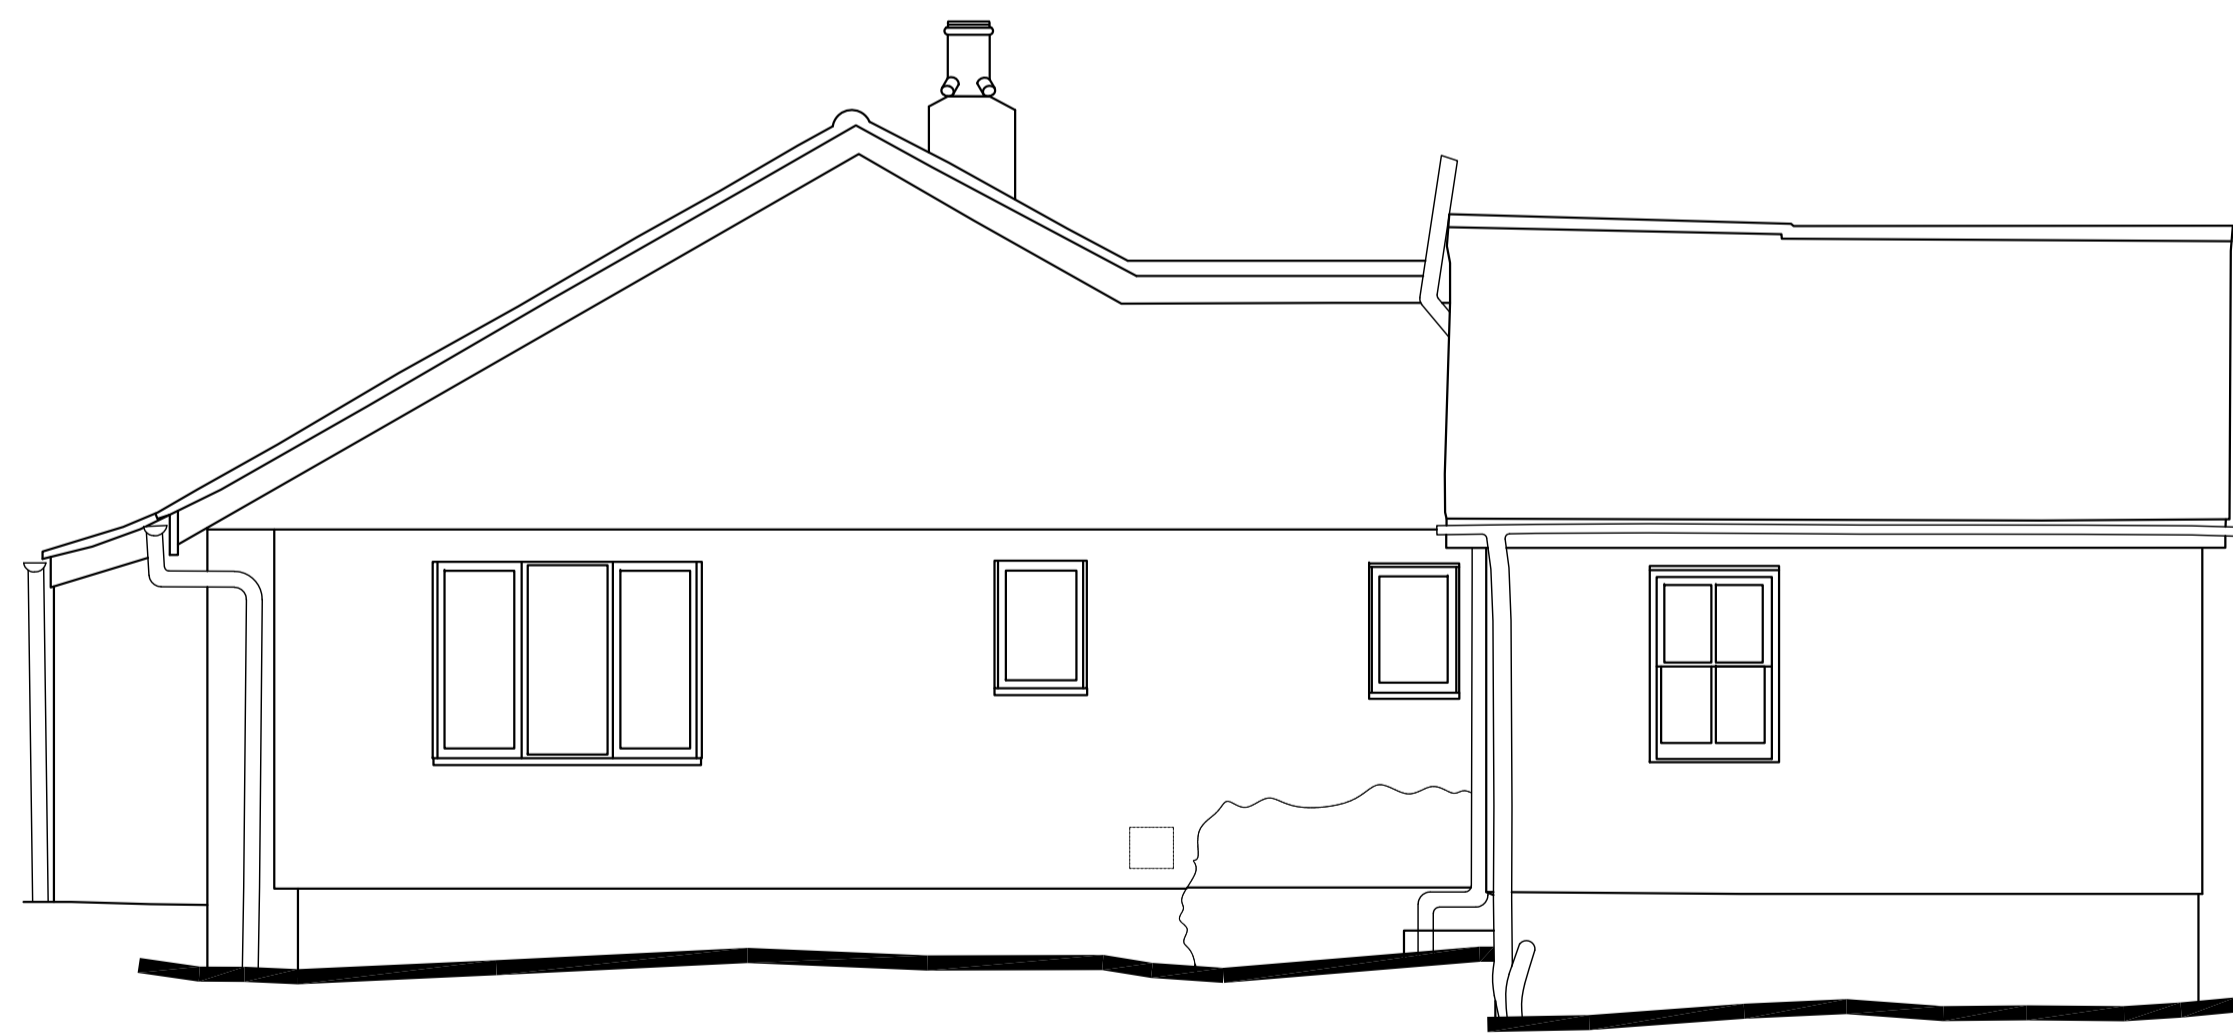


South Elevation
Scale 1:50

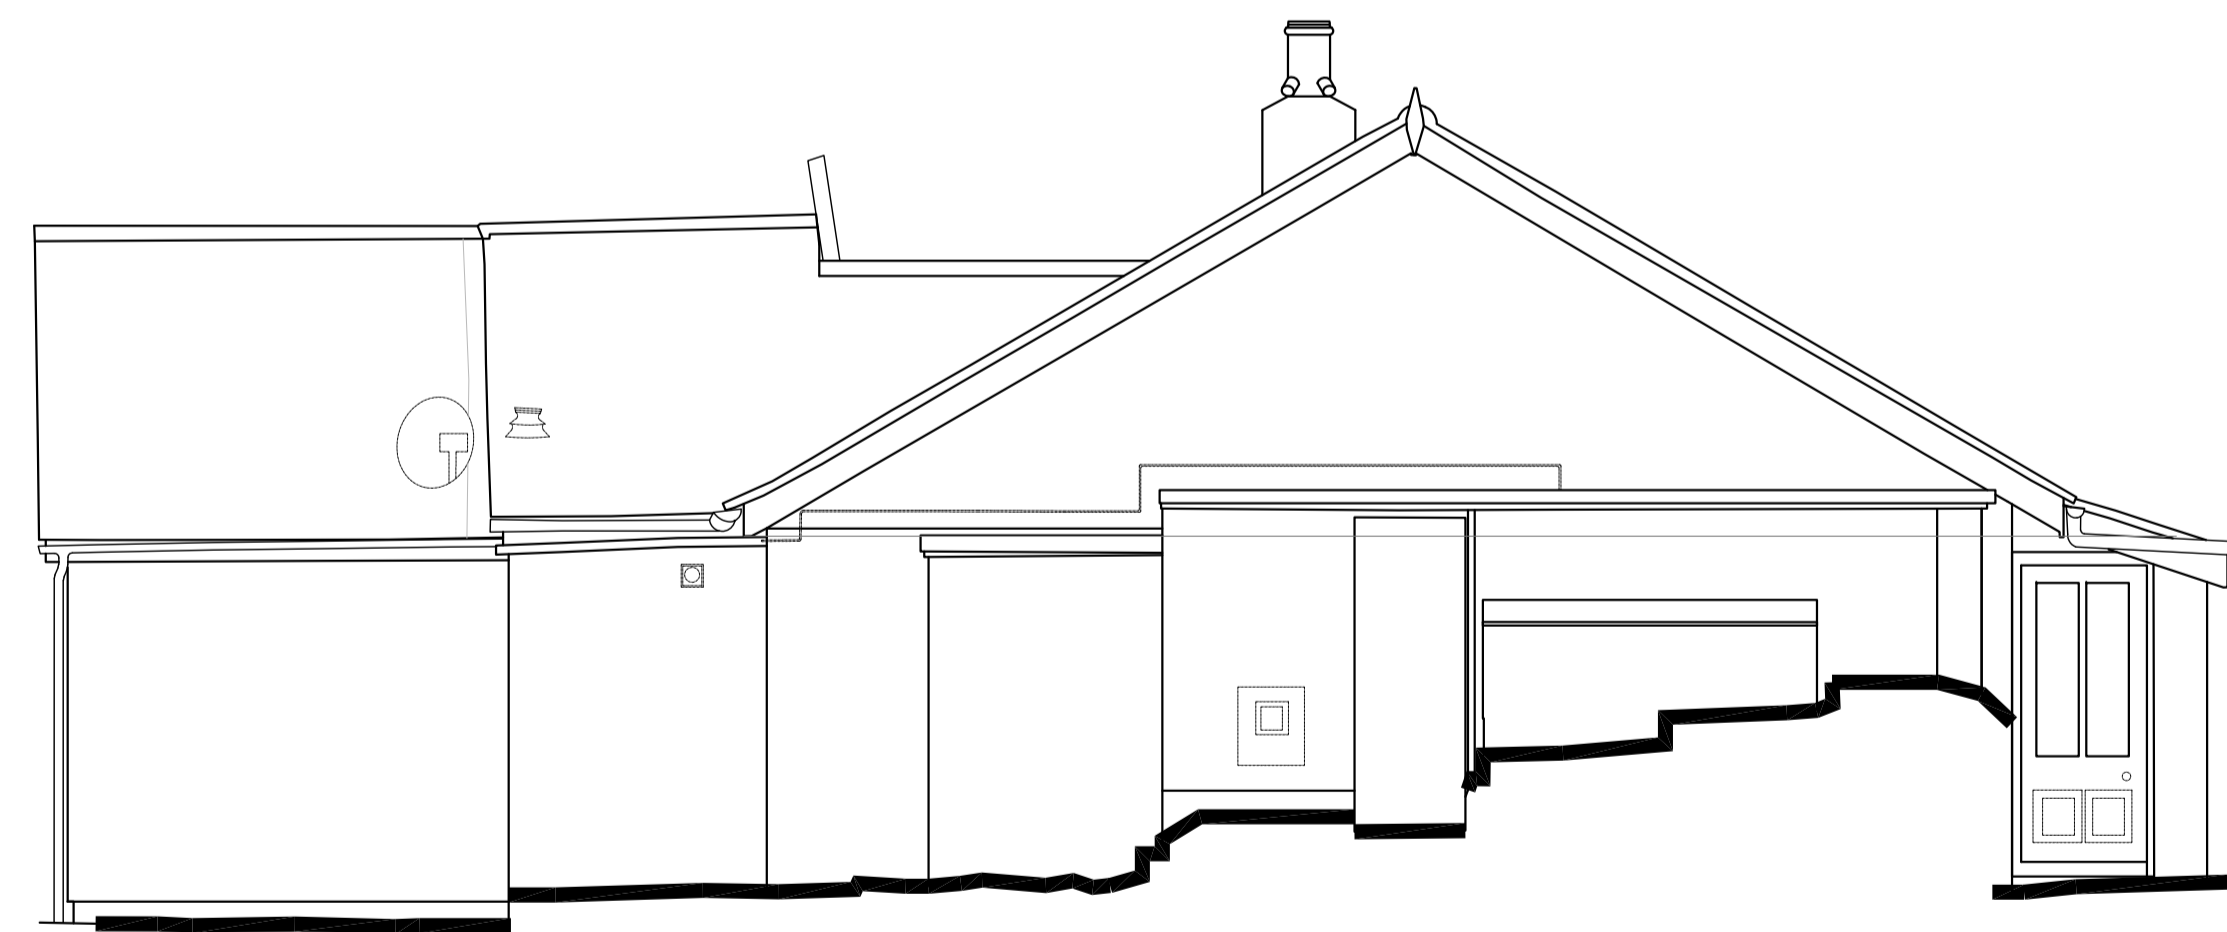

North Elevation
Scale 1:50

Rev.	OF	DR.	CH.	Date	Notes
-	OF	-	-	06.01.20	First Issue

PROJECT	RACKET TOWN
DRAWING	EXISTING ELEVATIONS
DRAWING No.	3886 - 005
DRAWING SIZE:	1:50 @ A1
	1:100 @ A3
DATE	Jan 2020

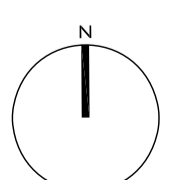

**llewellyn
harker
lowe**