




RECEIVED
By A King at 8:46 am, Apr 25, 2024

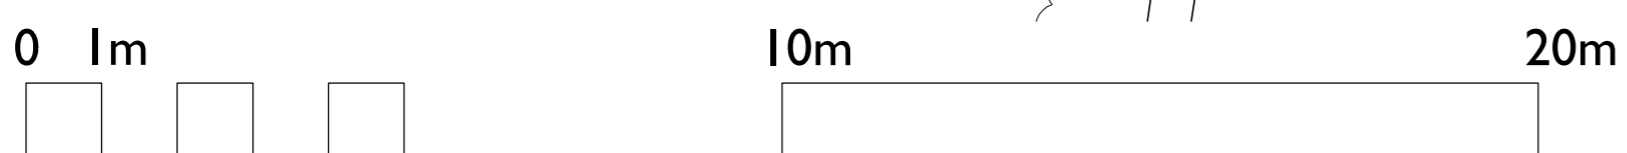

SCALE: 1:100 at A1
SCALE: 1:200 at A3

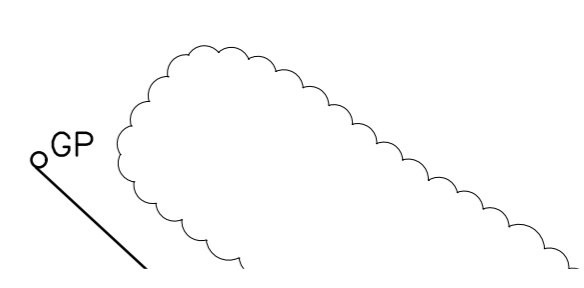

Rev.	JW	NL	22/04/24	Planning
DR.	CH.	Date	Notes	
PROJECT RACKET TOWN				
DRAWING EXISTING SITE PLAN				
DRAWING No. 3886 - 003 B.				
DRAWING SIZE 1:100 @ A1		DATE April 2024		
1:200 @ A3				

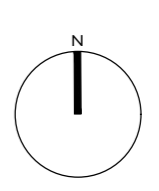

**llewellyn
harker
lowe**

Home bars, garden, survey bars, bath, BAI BPH
email: archie@llewellynharker.com Tel: 01798 860022
© llewellyn harker archibald 2024
Do not scale from this drawing use figured dimensions only