


RECEIVED
By Liv Rickman at 8:58 am, Apr 23, 2024

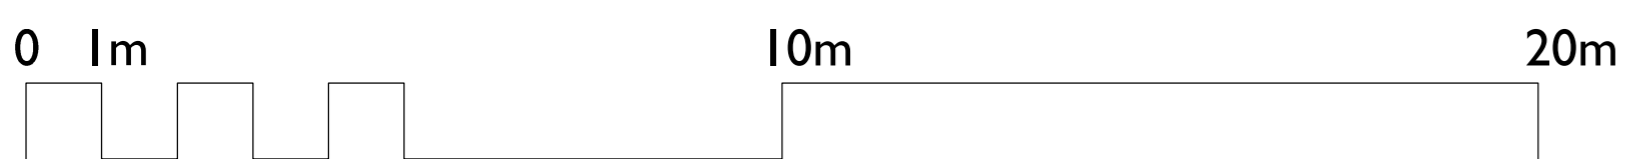

SCALE: 1:100 at A1
SCALE: 1:200 at A3

E	IW	NL	22/04/24	Planning
D	JW	NL	07/03/24	Draft Revised Planning
Rev.	CR	Date	Notes	
PROJECT RACKET TOWN				
DRAWING PROPOSED SITE PLAN				
DRAWING No. 3886 - 007 E.				
DRAWING SIZE		DATE		
1:100 @ A1	1:200 @ A3	March 2024		

