
 


PARTIAL RE-ROOFING WORKS TO FORMER HARBOURSIDE HOTEL BUILDING, ST MARY'S QUAY, ISLES OF SCILLY



SCALE : 1:100 & 1:200 @ A3 DATE : Dec 2024 DRWG. NO.:

MYS 375/10/032/12/01 REV A

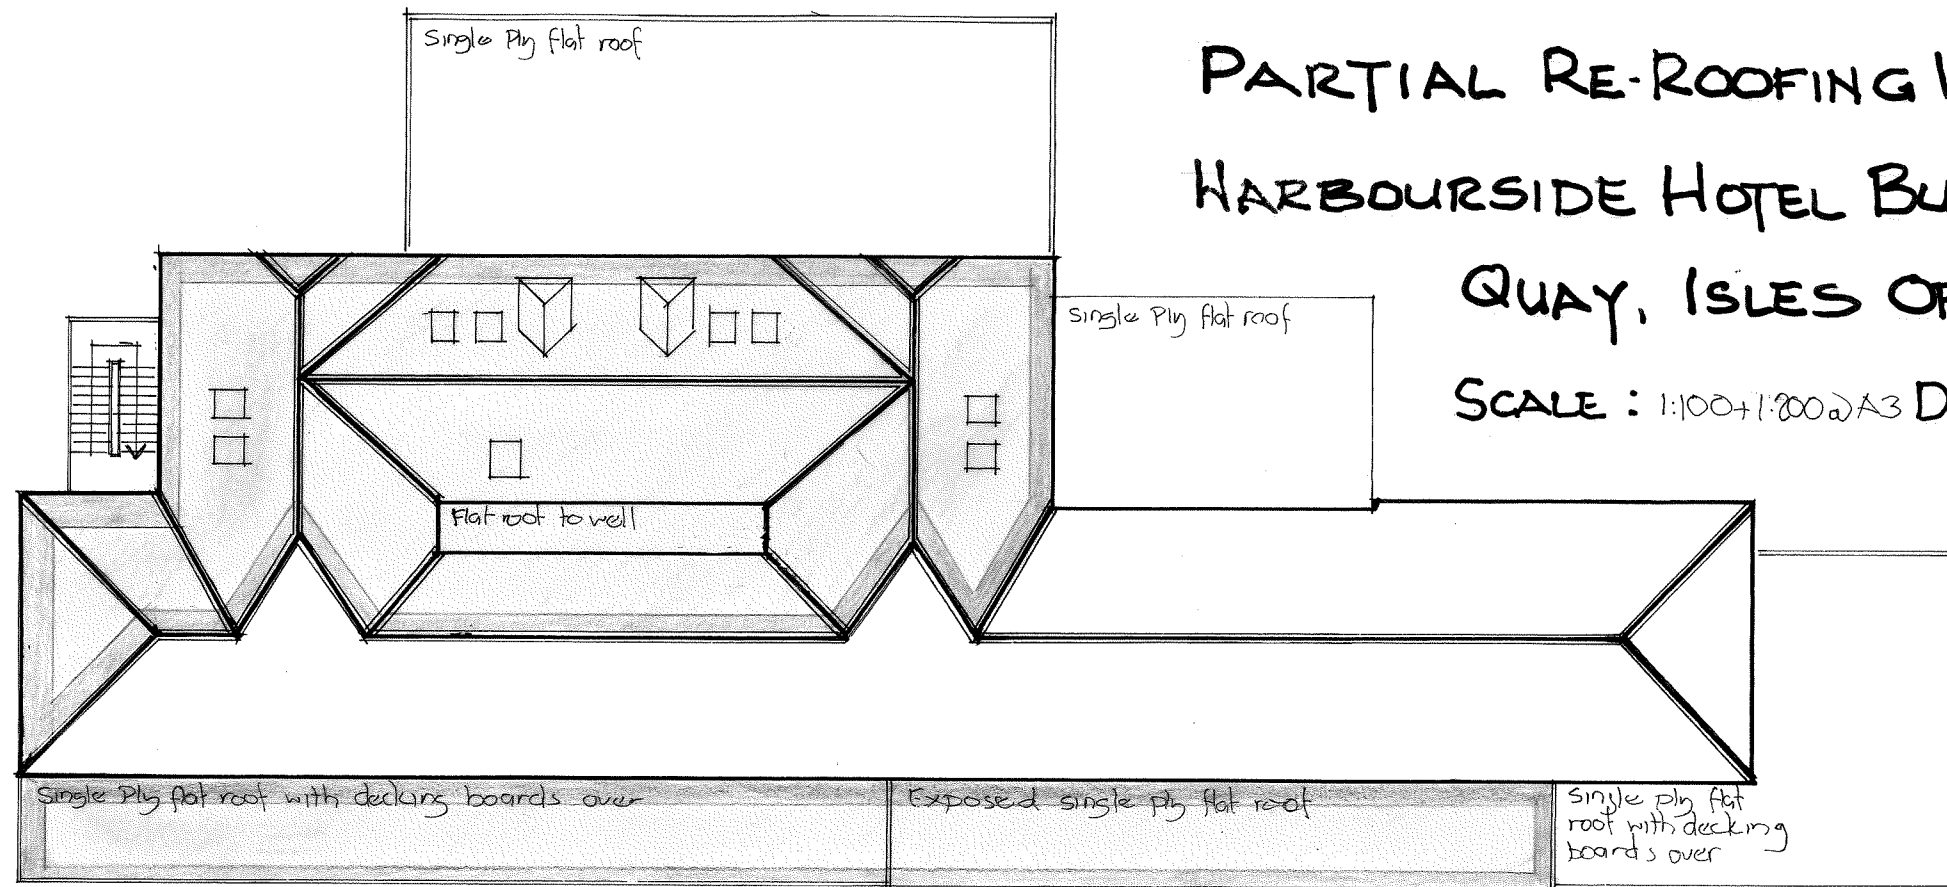

AREA OF ROOF TO BE
RECOVERED

ROOF PLAN scale 1:200 @ A3

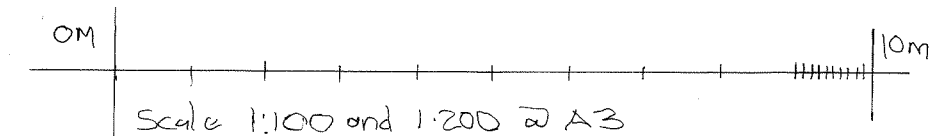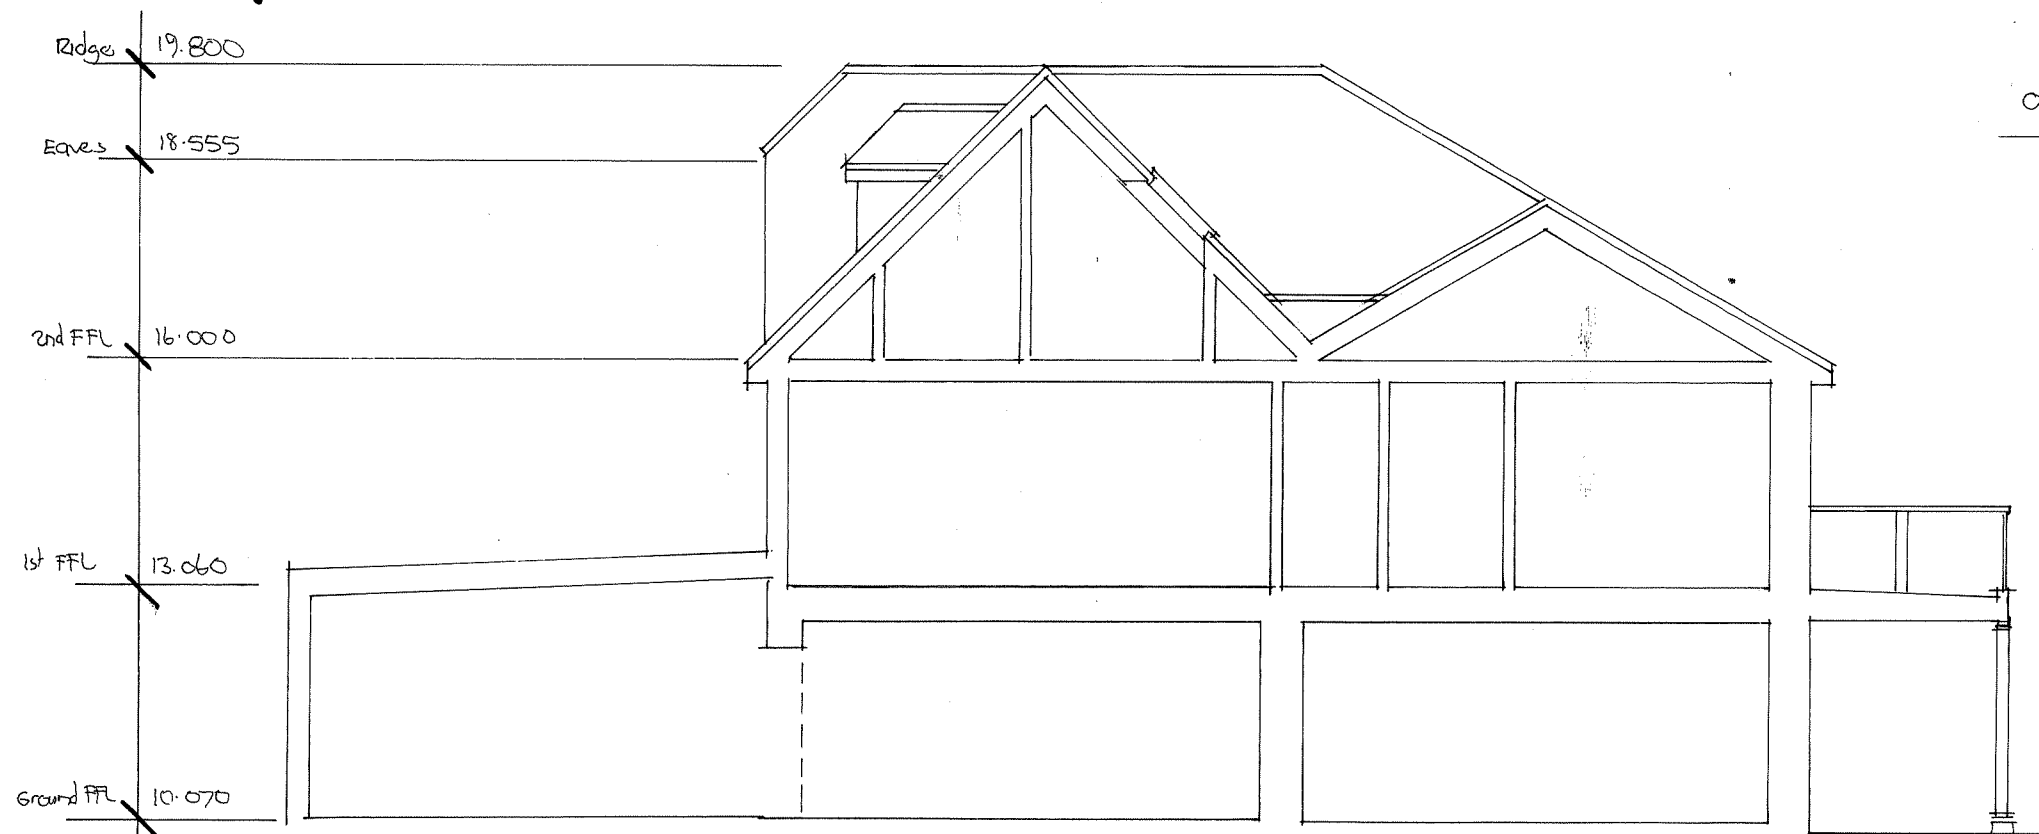

EXISTING AND PROPOSED
ROOF PLAN AND SECTION

SECTION THRO. BUILDING scale 1:100 @ A3

RECEIVED

By Liv Rickman at 1:50 pm, Jan 17, 2025