




12

Prelim Rear Elevation
Scale: 1:100

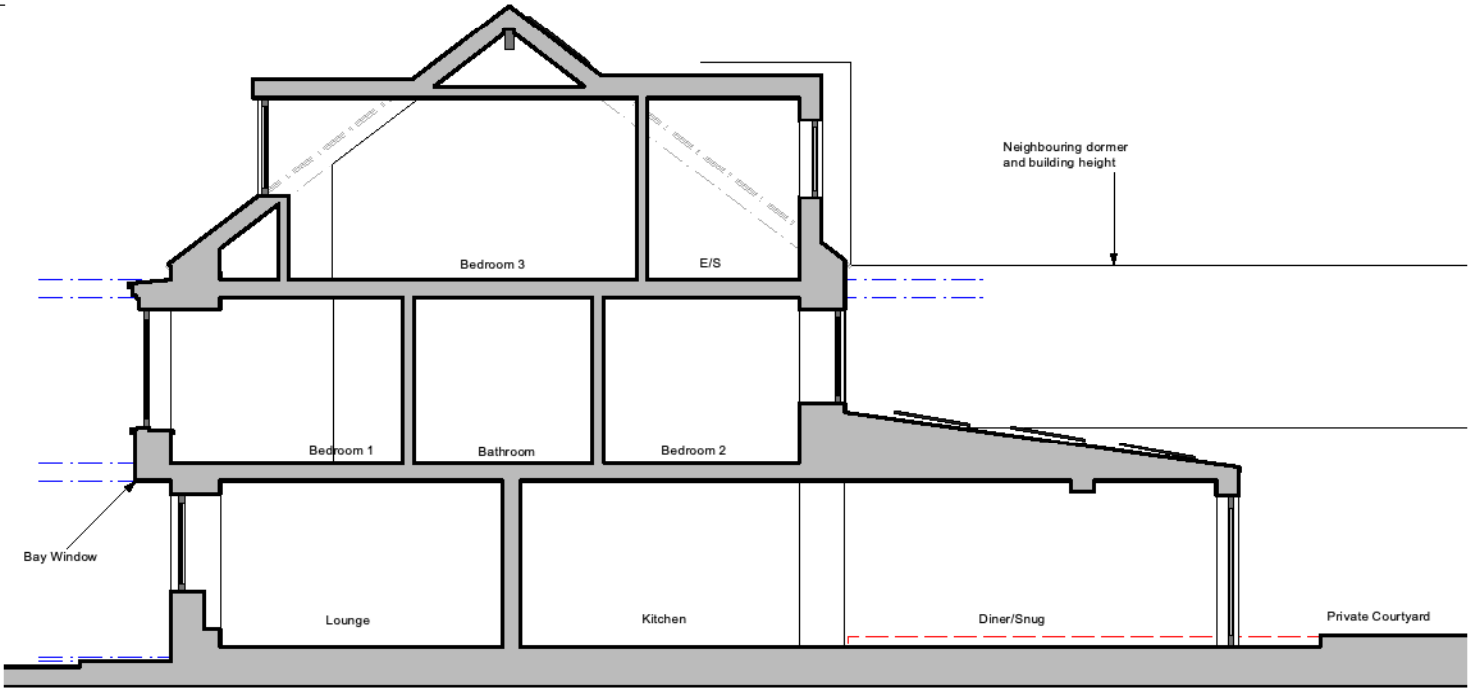


10

Proposed Section
Scale: 1:100



11

Prelim Front Elevation
Scale: 1:100

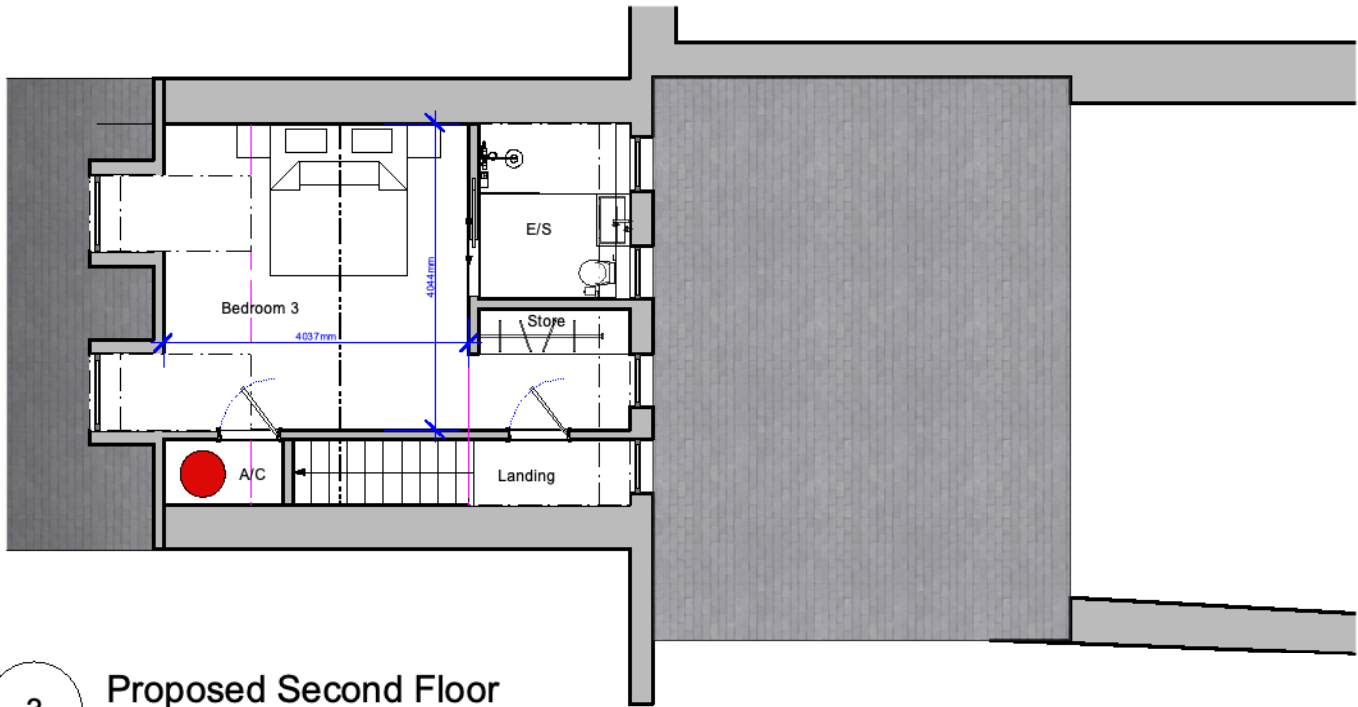

3

Proposed Second Floor
Scale: 1:100

REV	DESCRIPTION	DATE
RevNo	Note	Date

JOB TITLE
No.7 The Strand Isles of Scilly
Extension & Alteration Works For Mr & Mrs Humphries

DRAWING TITLE
Planning Status Elevations & Sections

DATE	DRAWING NO	REV
07.04.2025	PP 03	REV B
SCALE	DRAWN	
1:100 @ A3	M.BALL	