

General Notes

All levels, heights, and dimensions to be verified on site where applicable and to be checked against drawings

Any errors, discrepancies, queries, or omissions to be brought to the attention of Harpr Surveyors Ltd immediately prior to the commencement of any work.

All work to be carried out in strict accordance with local authority requirements, national building regulations, and relevant standards.

Where applicable, contractors to locate and identify existing services on site and protect these from damage throughout the duration of the works.

This drawing must not be scaled. Only figured dimensions shall be followed.

This drawing is not for construction purposes and is for design purposes only. Only drawings marked "For Construction" shall be used for construction.

Disclaimer

Although every accuracy has been ensured, the survey conducted on the site had its limitations at the time of survey. Due to the condition and level of belongings present at the time of survey, a greater level tolerance will need to be applied to these drawings.

Please see the disclosed images as reference to the condition of the property at the time of survey.

Copyright Reserved


The design as detailed on this document is the property of Harpr Surveyors Ltd and/or its associates and must be returned on demand. It is issued on the strict condition that except with our written permission it may not be reproduced, copied, or communicated to any third party by any means whatsoever, nor be used for any purpose other than stated in the particular enquiry, order, or contract for which it is issued. The reservation of copyright in this document extends from earliest date appearing thereon and in respect of the subject matter as it appeared and the relevant and subsequent dates.

Trelawney
Church St
St Mary's
Isles of Scilly
TR21 0JT



REAR FLAT

FLAT 1

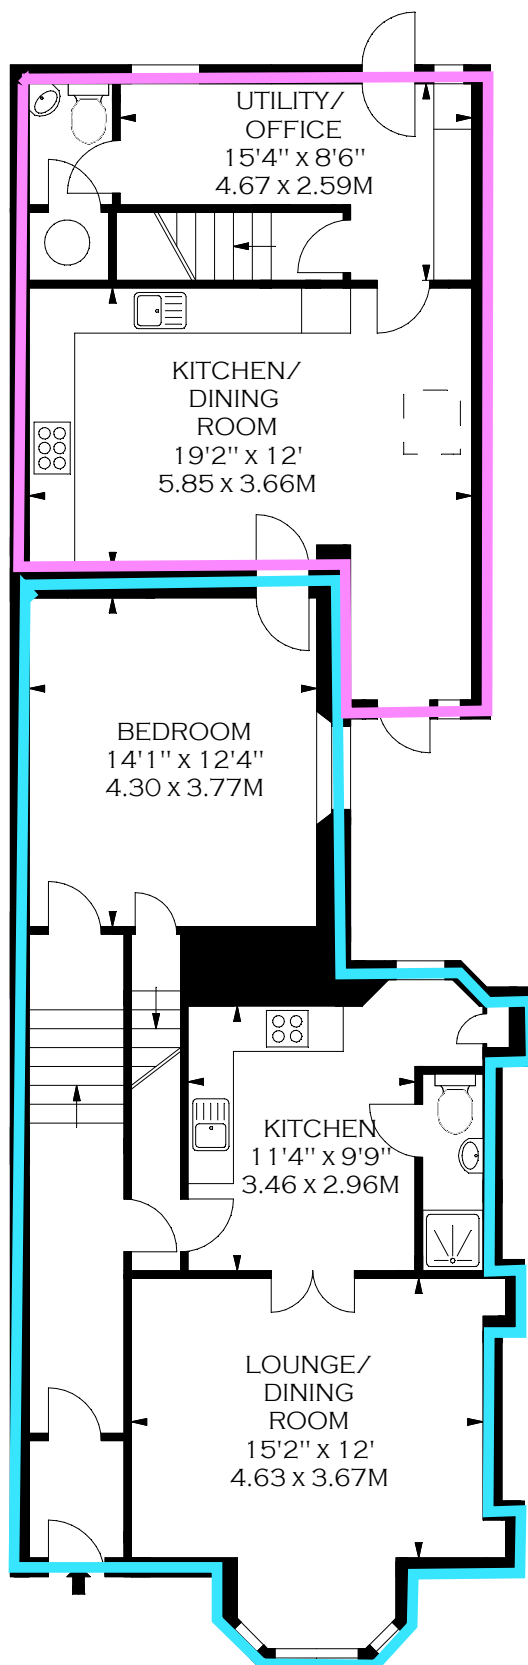

Existing Ground Floor
1:100

RECEIVED

By Tom.Anderton at 1:35 pm, Jun 23, 2025



www.harprsurveyors.co.uk
info@harprsurveyors.co.uk
tel: 01726 254220

			Drawn:	H Price	Project ID:	HARPR-43736		
			Approved:	J Havlin	Project Name:	Trelawney		
			Date:		Existing Floor Plan			
01	First Issue	12/06/2025	Scale:	1 : 100				
Rev:	Description of issue / revisions made	Date	Original:	A4	Drawing Number:	43736-DWG-001	Rev:	01