



EXISTING SITE PLAN

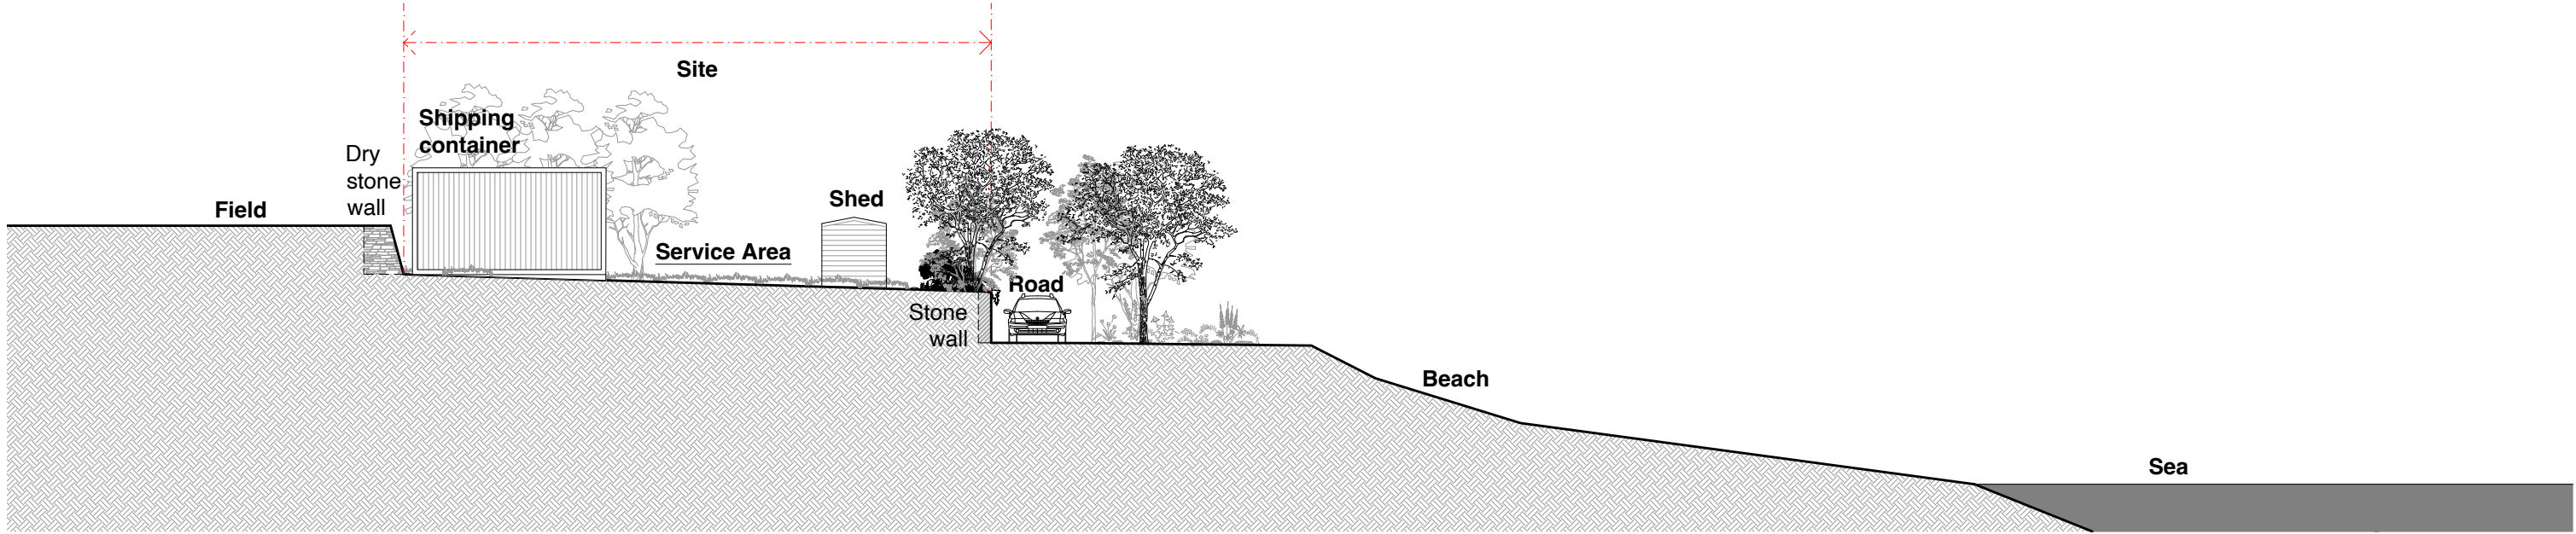

EXISTING SECTION A

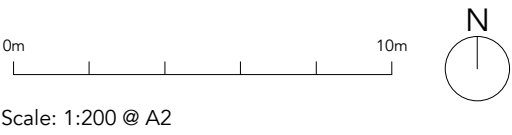

Scale: 1:200 @ A2

RECEIVED
By Tom.Anderton at 8:14 am, Mar 20, 2025

**HUGO
DAVIES
ARCHITECT**

PROJECT:
NEW BARN AT THE TURKS
HEAD, ST AGNES, ISLES OF
SCILLY, TR22 OPL

DRAWING:
EXISTING DRAWINGS

SCALE:
1:200 @ A2

DATE:
JULY 2024

DRAWING NO.:
3.SP.01

PROJECT STAGE:
3 - PLANNING

CONTACT:
w: www.hugodaviesarchitect.co.uk
e: hugo@hugodaviesarchitect.co.uk
t: 01803 813977 m: 07850423146

REVISION NOTES:

A - 27/02/25 - Shed added.

NOTES:
- All drawings are copyright of Hugo
Davies Architect Ltd.
- All dimensions are to be checked on
site prior to construction / order of
products.
- Report discrepancies immediately.

- Not for construction unless stated.
- All drawings are to be read in
conjunction with all other
documents issued by HDA and
other design team consultants.
- All work to be executed in strict
accordance with building regulations

and regulations of the local
authorities.
- All work to conform to applicable
codes of the British Standards.
- If in doubt, ask.