


PROPOSED SITE PLAN



PROPOSED SECTION A

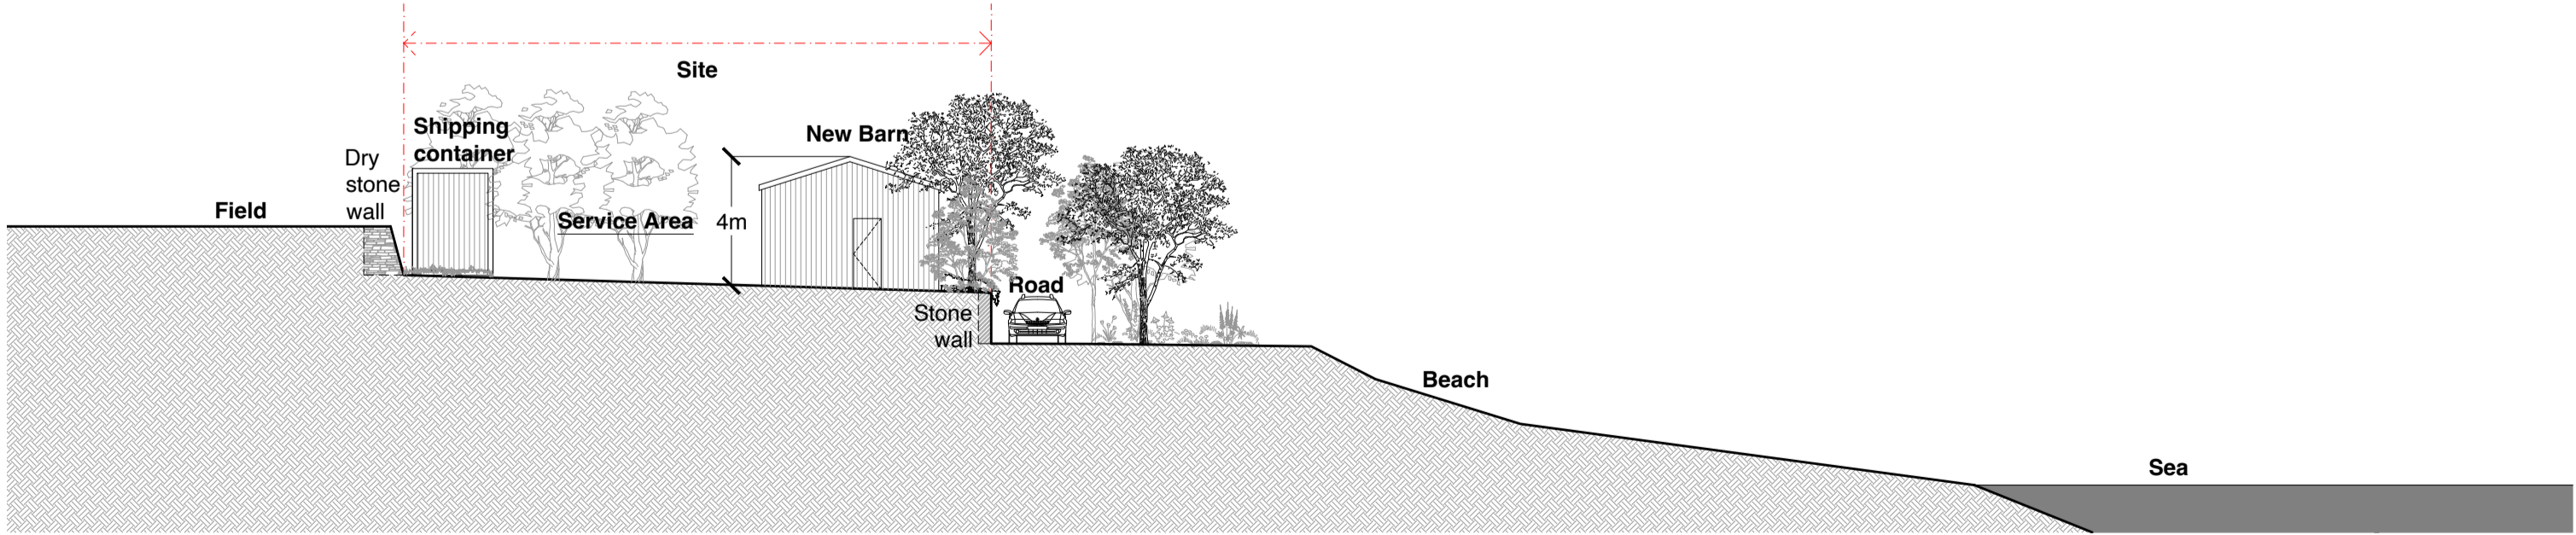

RECEIVED
By Tom.Anderton at 8:14 am, Mar 20, 2025

HUGO
DAVIES
ARCHITECT

PROJECT:
NEW BARN AT THE TURKS
HEAD, ST AGNES, ISLES OF
SCILLY, TR22 OPL

DRAWING:
PROPOSED DRAWINGS

SCALE:
1:200 @ A2

DATE:
JULY 2024

DRAWING NO.:
3.SP.02

PROJECT STAGE:
3 - PLANNING

CONTACT:
w: www.hugodaviesarchitect.co.uk
e: hugo@hugodaviesarchitect.co.uk
t: 01803 813977 m: 07850423146

REVISION NOTES:
A - 27/02/25 - Rain water tank added next to new barn.
B - 03/03/25 - Barn roof updated.

NOTES:
- All drawings are copyright of Hugo
Davies Architect Ltd.
- All dimensions are to be checked on
site prior to construction / order of
products.
- Report discrepancies immediately.

- Not for construction unless stated.
- All drawings are to be read in
conjunction with all other
documents issued by HDA and
other design team consultants.
- All work to be executed in strict
accordance with building regulations

and regulations of the local
authorities.
- All work to conform to applicable
codes of the British Standards.
- If in doubt, ask.