

REV	DATE	BY	DESCRIPTION
			-
			-

Notes:

Do not scale off this drawing
All dimensions to be checked on site.
Any discrepancy between drawn and specified information to be notified immediately.
The Contractor is to check and clarify all dimensions, levels, drainage construction and materials specification prior to any works starting on site. Any discrepancies are to be brought to the Clients attention prior to commencing on site.
All materials should be installed as per manufacturers instructions, recommendations and specifications.




Existing Front Elevation Scale 1:100



Existing Rear Elevation Scale 1:100




Existing Side 1 Elevation Scale 1:100

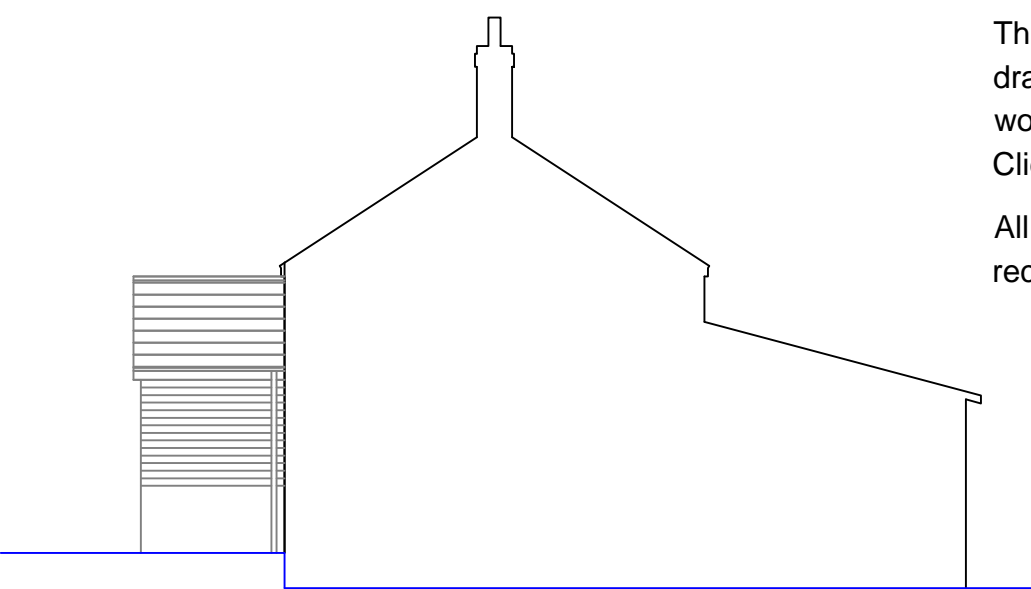

Existing Side 2 Elevation Scale 1:100



Existing Ground Floor Plan Scale 1:50

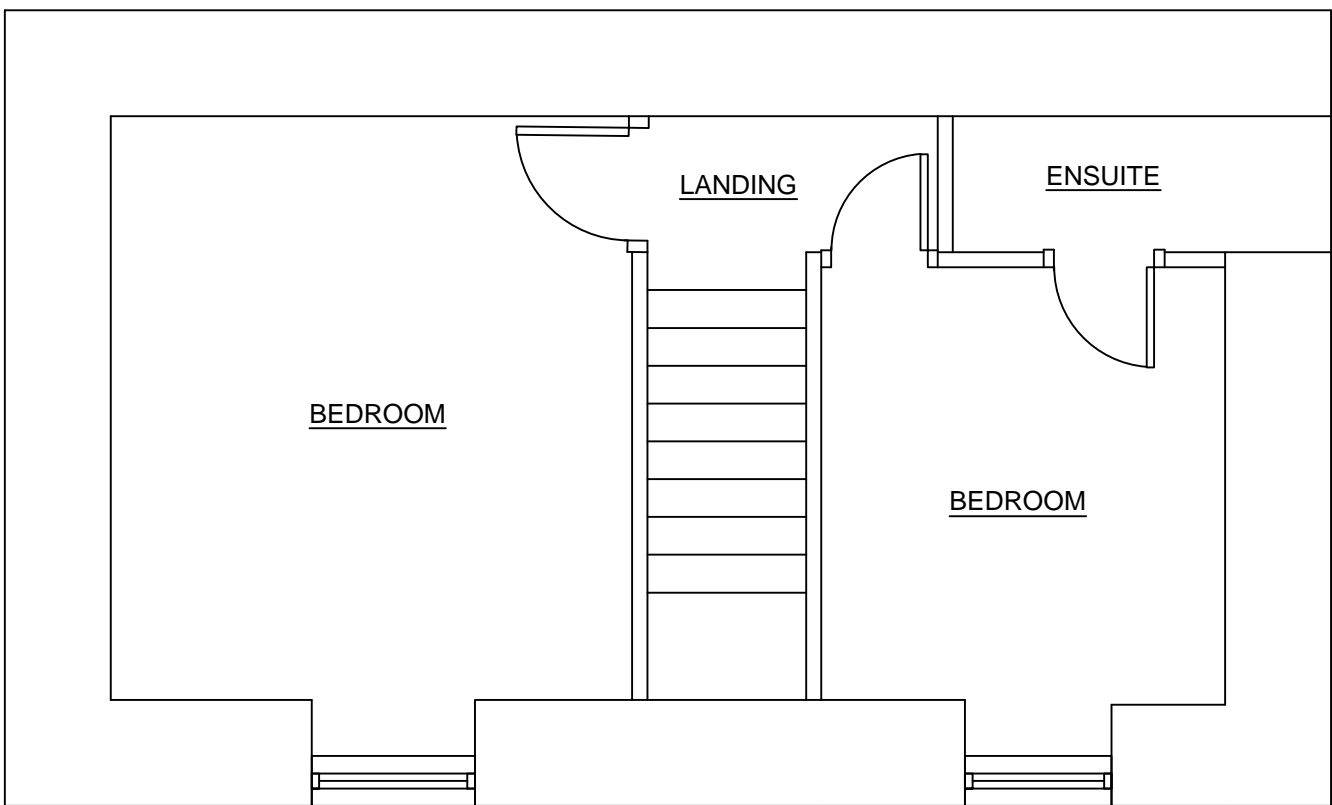

Existing First Floor Plan Scale 1:50



CLIENT:
Philip Spence
JOB TITLE:
South Hill South'ard Bryher Isles Of Scilly TR23 0PR

DRAWING TITLE:
Existing Floor Plans and Elevations

JOB NO: 1000149	DRAWING NO: 1000149.04	REVISION: .	SCALE(S): As Shown @ A1
DRAWN: JJA	CHECKED: x	APPR: XX	DATE: MAY 25

DRAWING STATUS: PL
DO NOT SCALE FROM THIS DRAWING: CHECK ALL DIMENSIONS ON SITE

RECEIVED
By Tom.Anderton at 10:06 am, Jun 30, 2025