




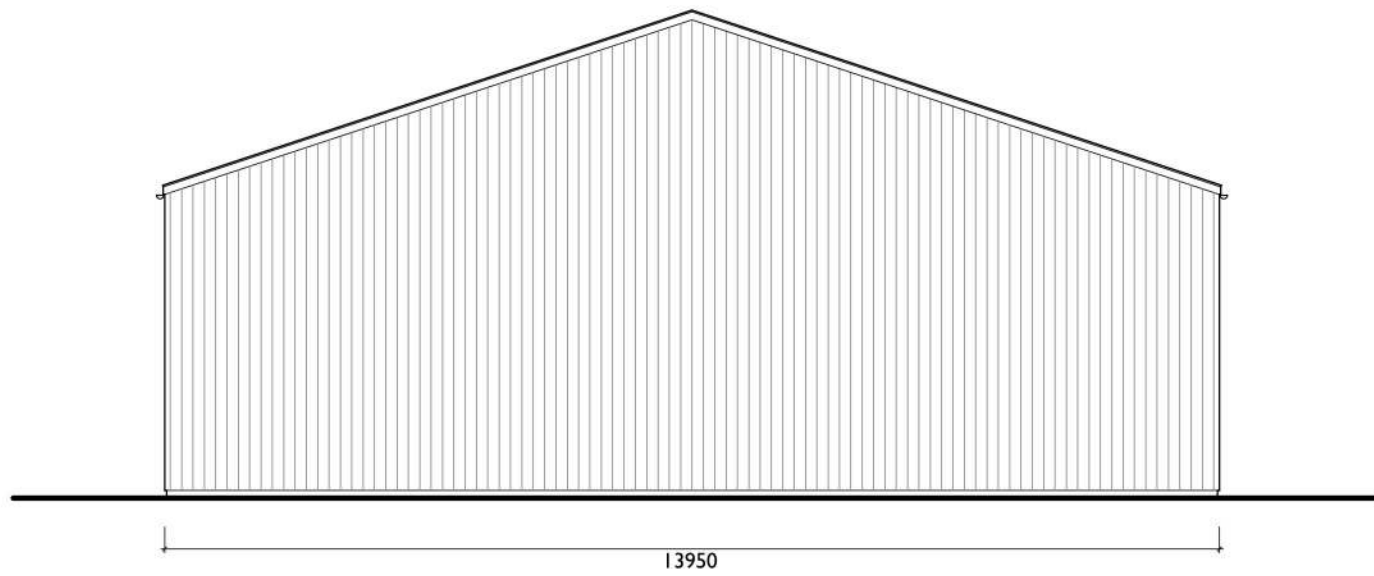


SOUTH ELEVATION

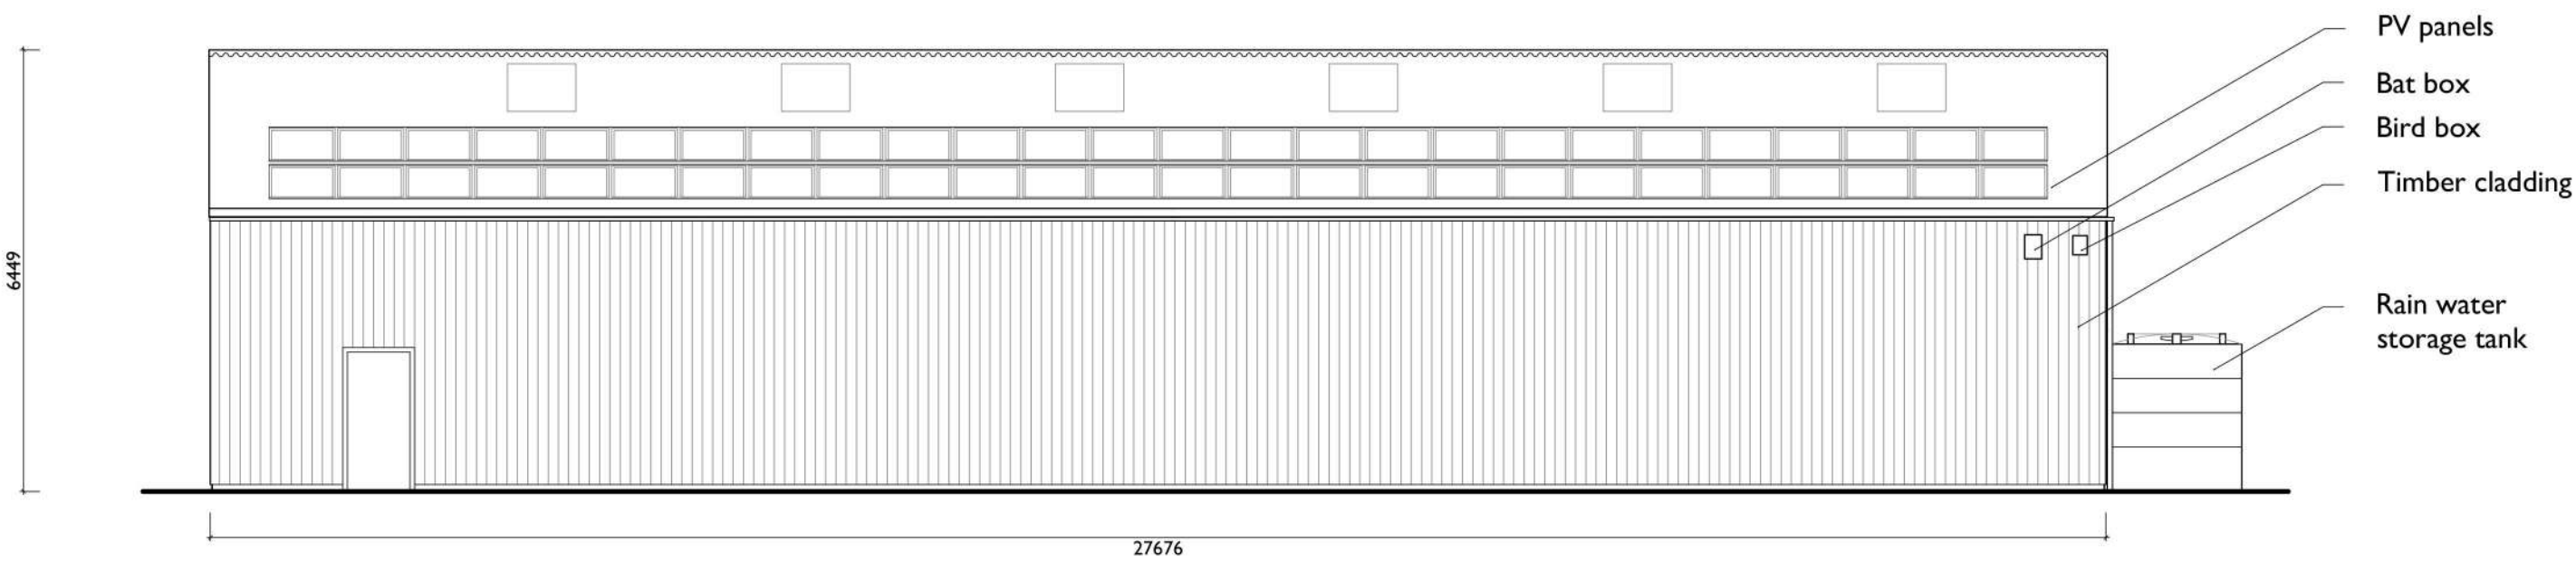


EAST ELEVATION

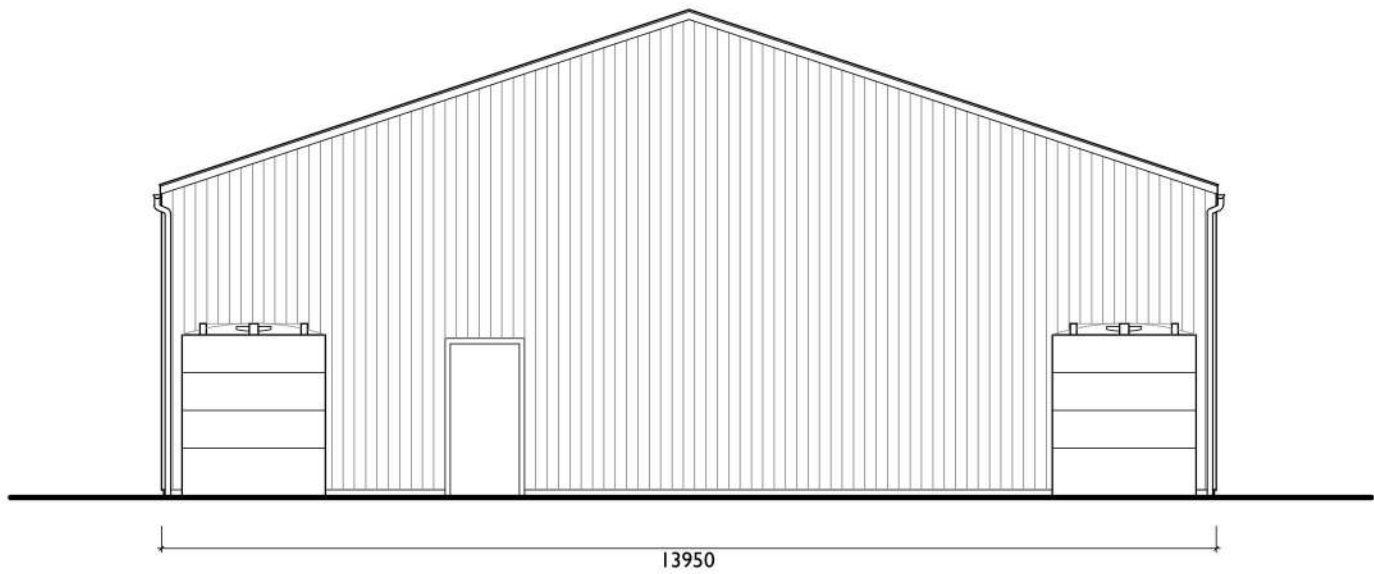

NORTH ELEVATION

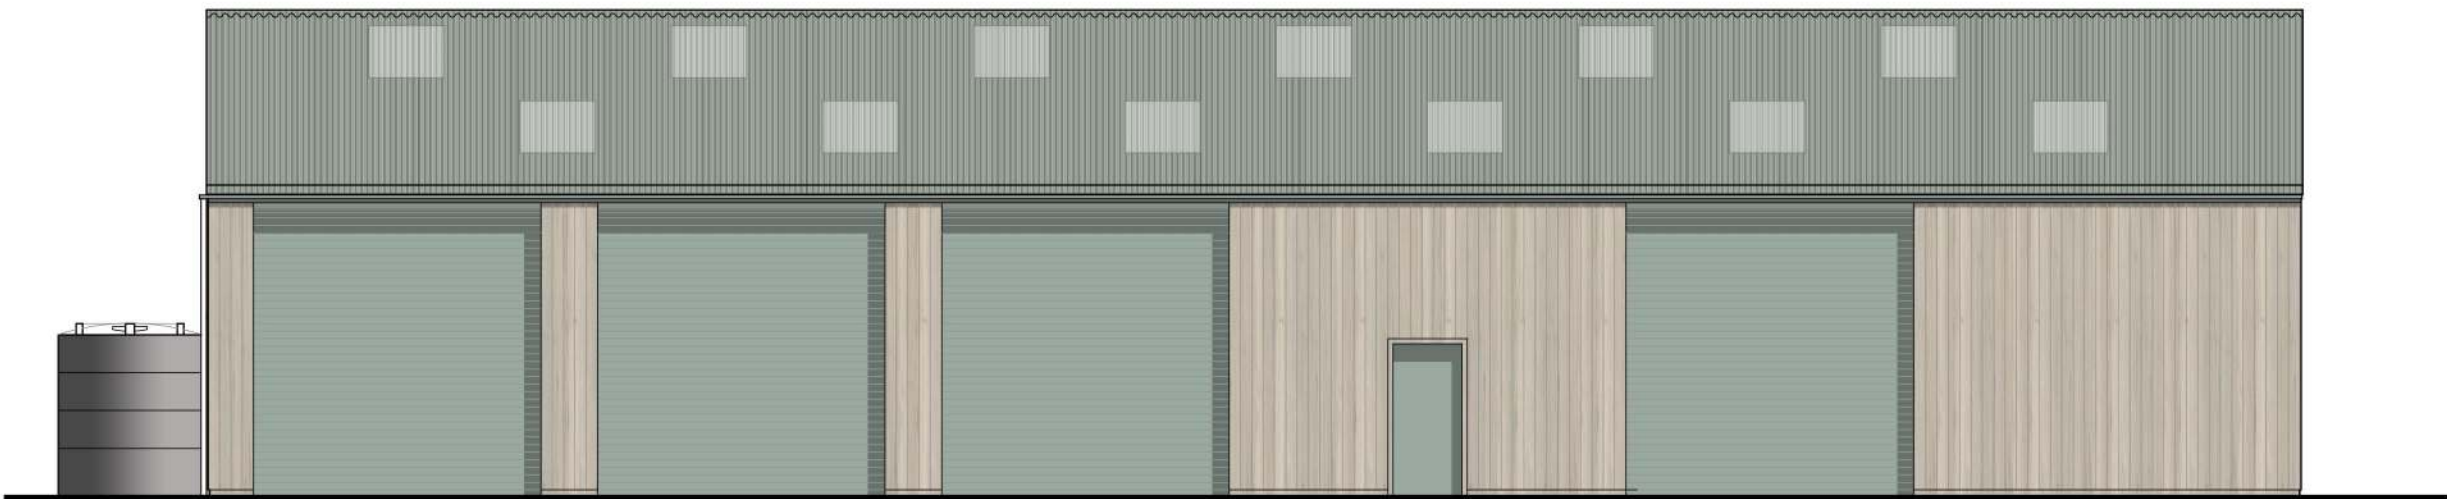


WEST ELEVATION

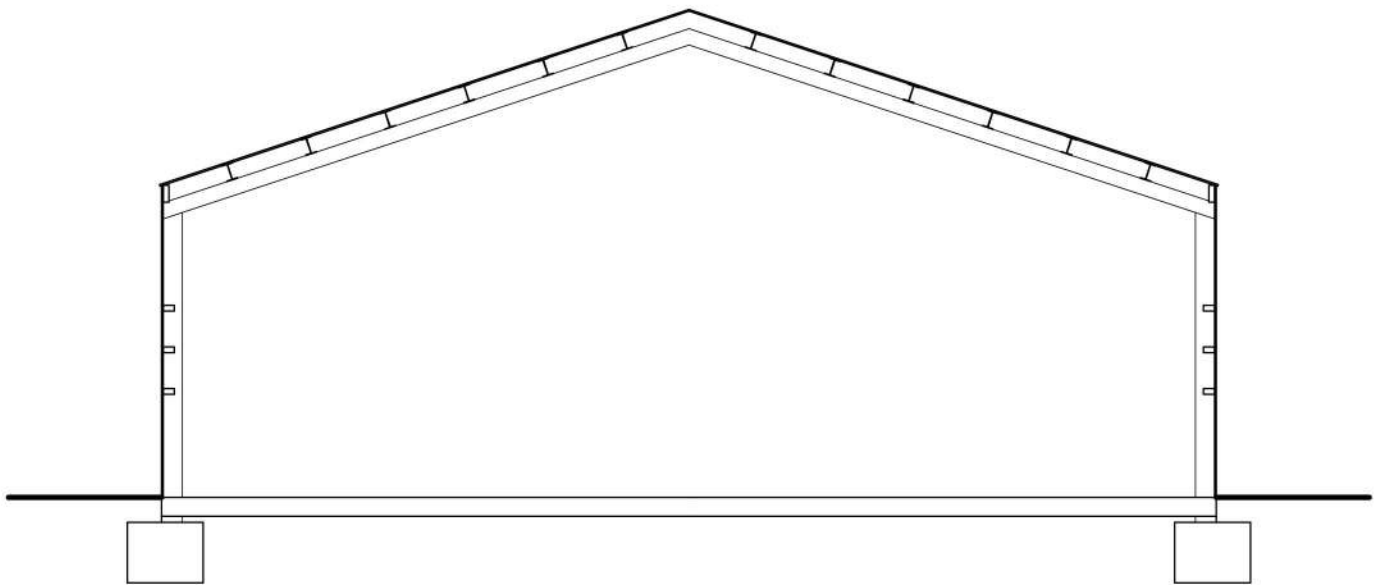

SECTION

G	CH	NL	28.07.25	Updated for planning issue
F	JW	NL	27.06.25	Updated to client comments
E	CH	NL	17.06.25	Roller shutter doors
D	CH	NL	12.06.25	Updates
C	CH	NL	15.05.25	Adjusted bay widths
B	CH	NL	15.05.25	
A	CH	NL	23.04.25	
-	CH	NL	26.03.25	First Issue
Rev.	DR.	CH	Date	Notes
PROJECT				
TRESKO BUILDER'S AND MACHINERY STORE				
DRAWING				
PROPOSED ELEVATIONS AND SECTION				
DRAWING No.				
4399_004_G				
SCALE				
1:100 @ A1			DATE	
			JULY 2025	

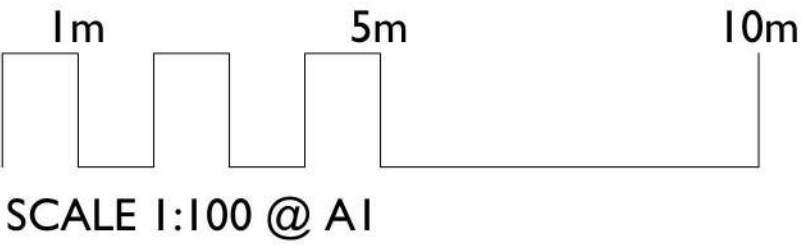

Ilewellyn
harker
lowe