


RECEIVED


By Lisa Walton at 10:04 am, Sep 08, 2025

RECEIVED

By Lisa Walton at 11:42 am, Sep 08, 2025

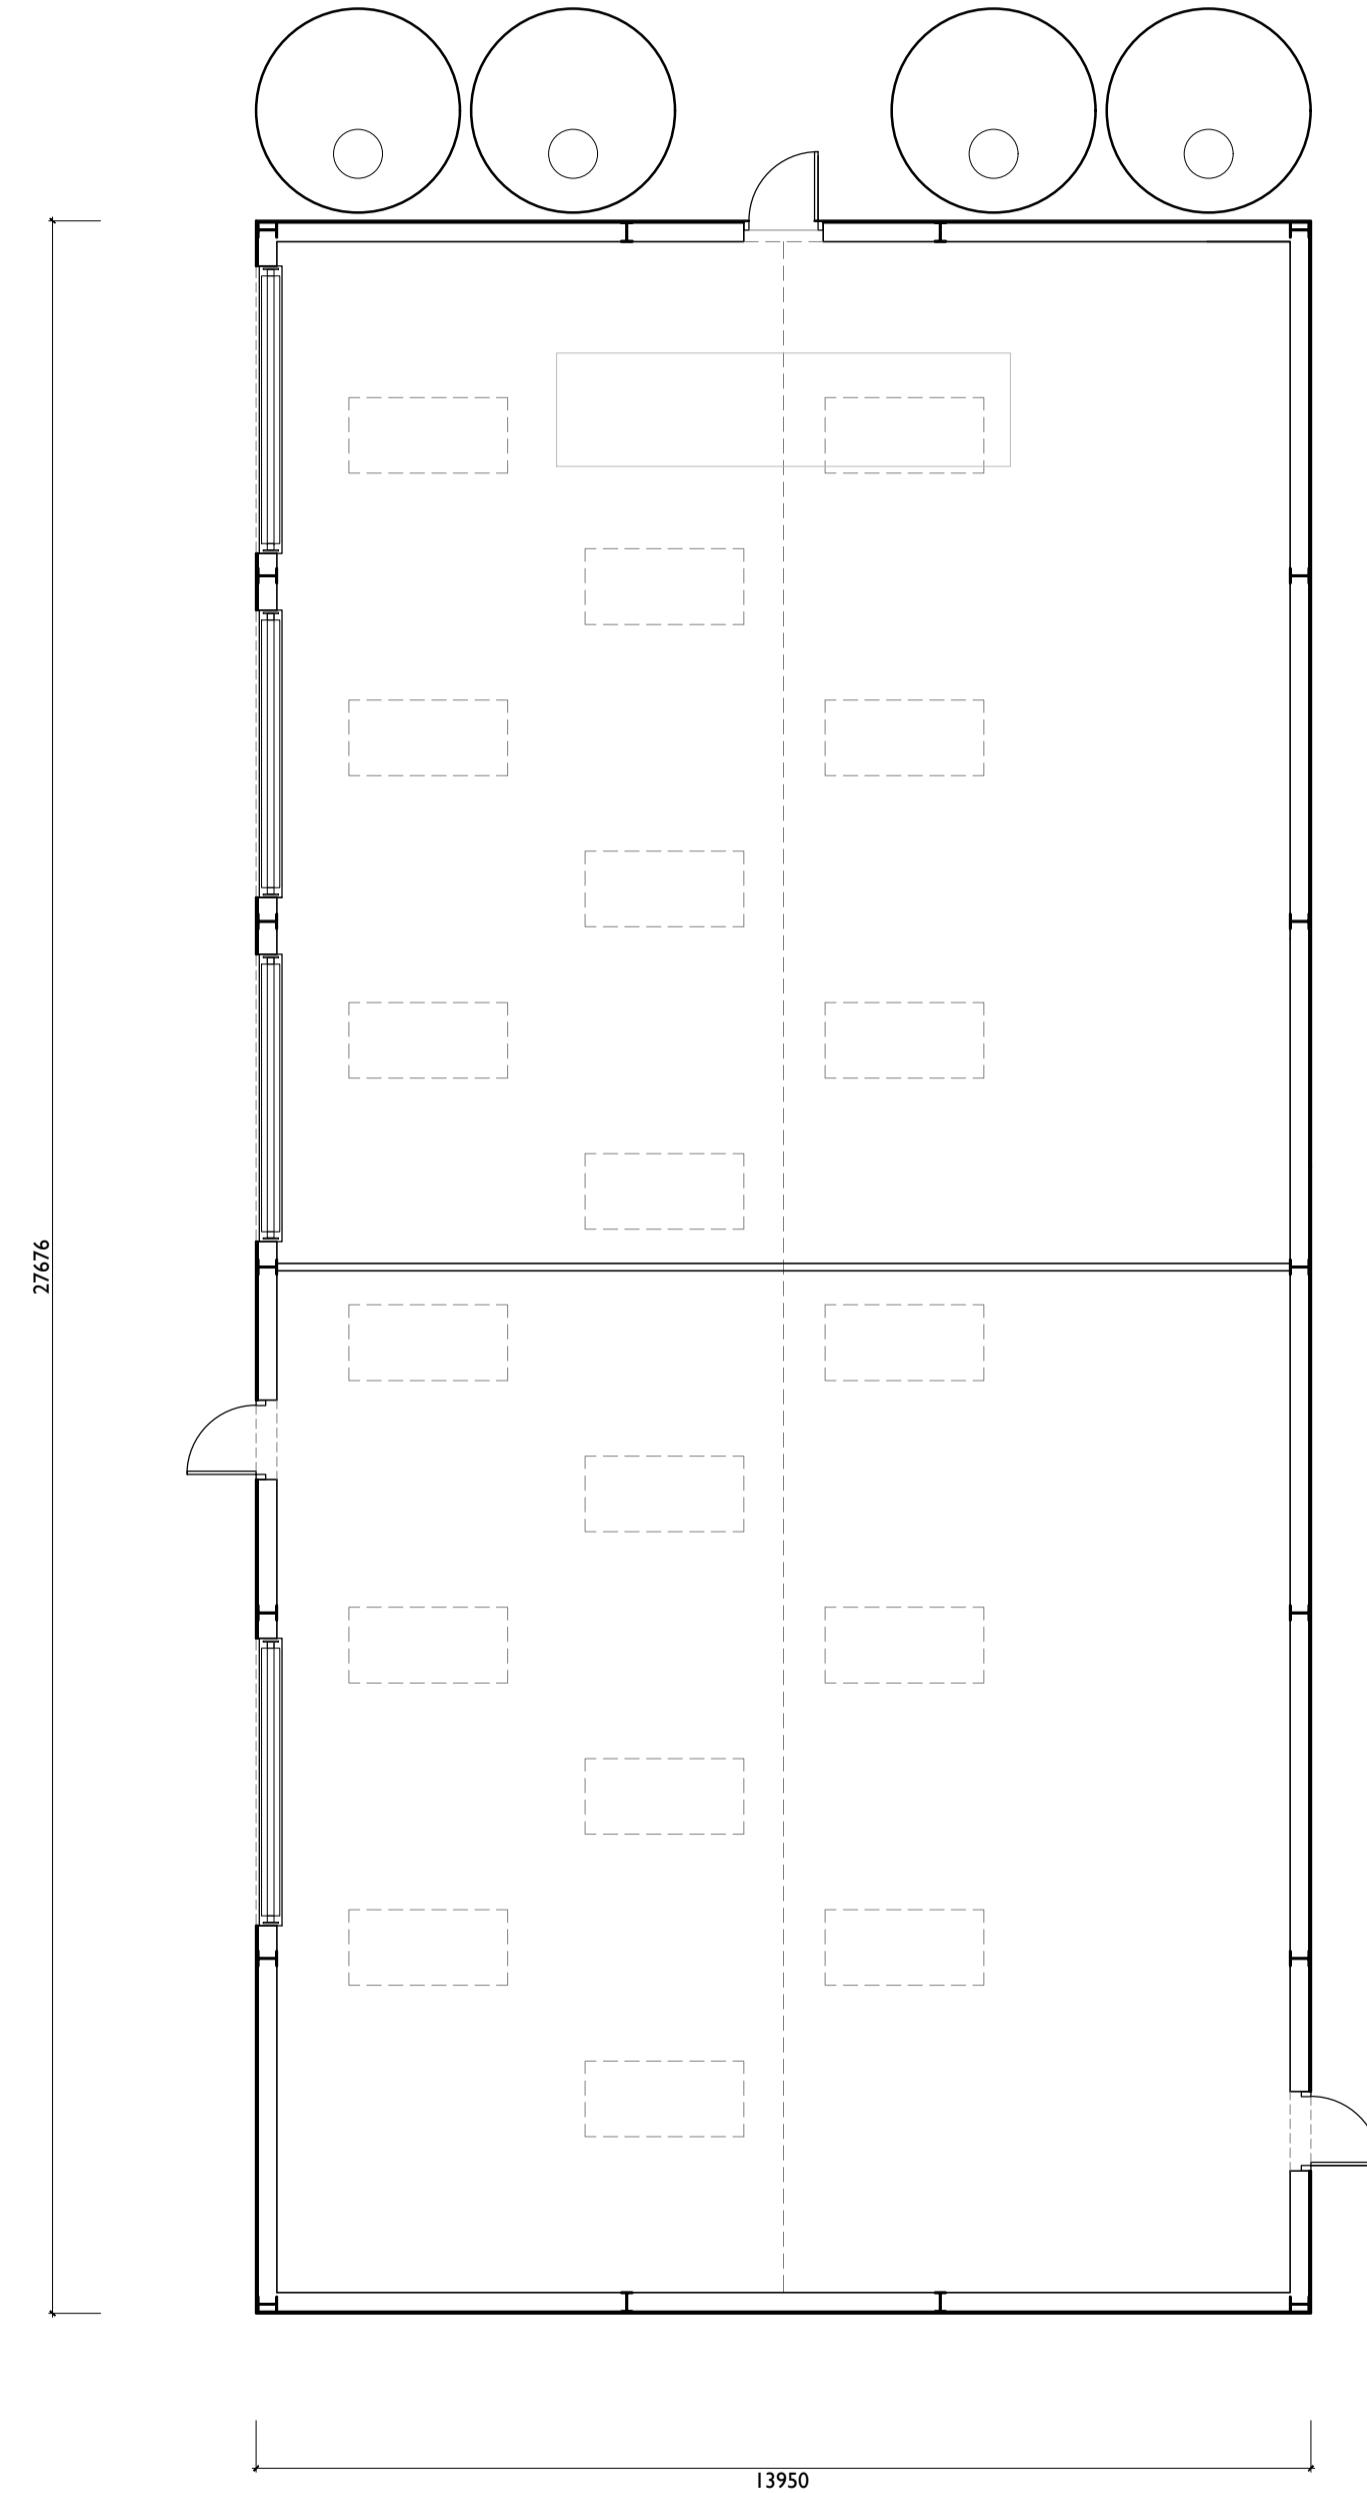

GROUND FLOOR PLAN

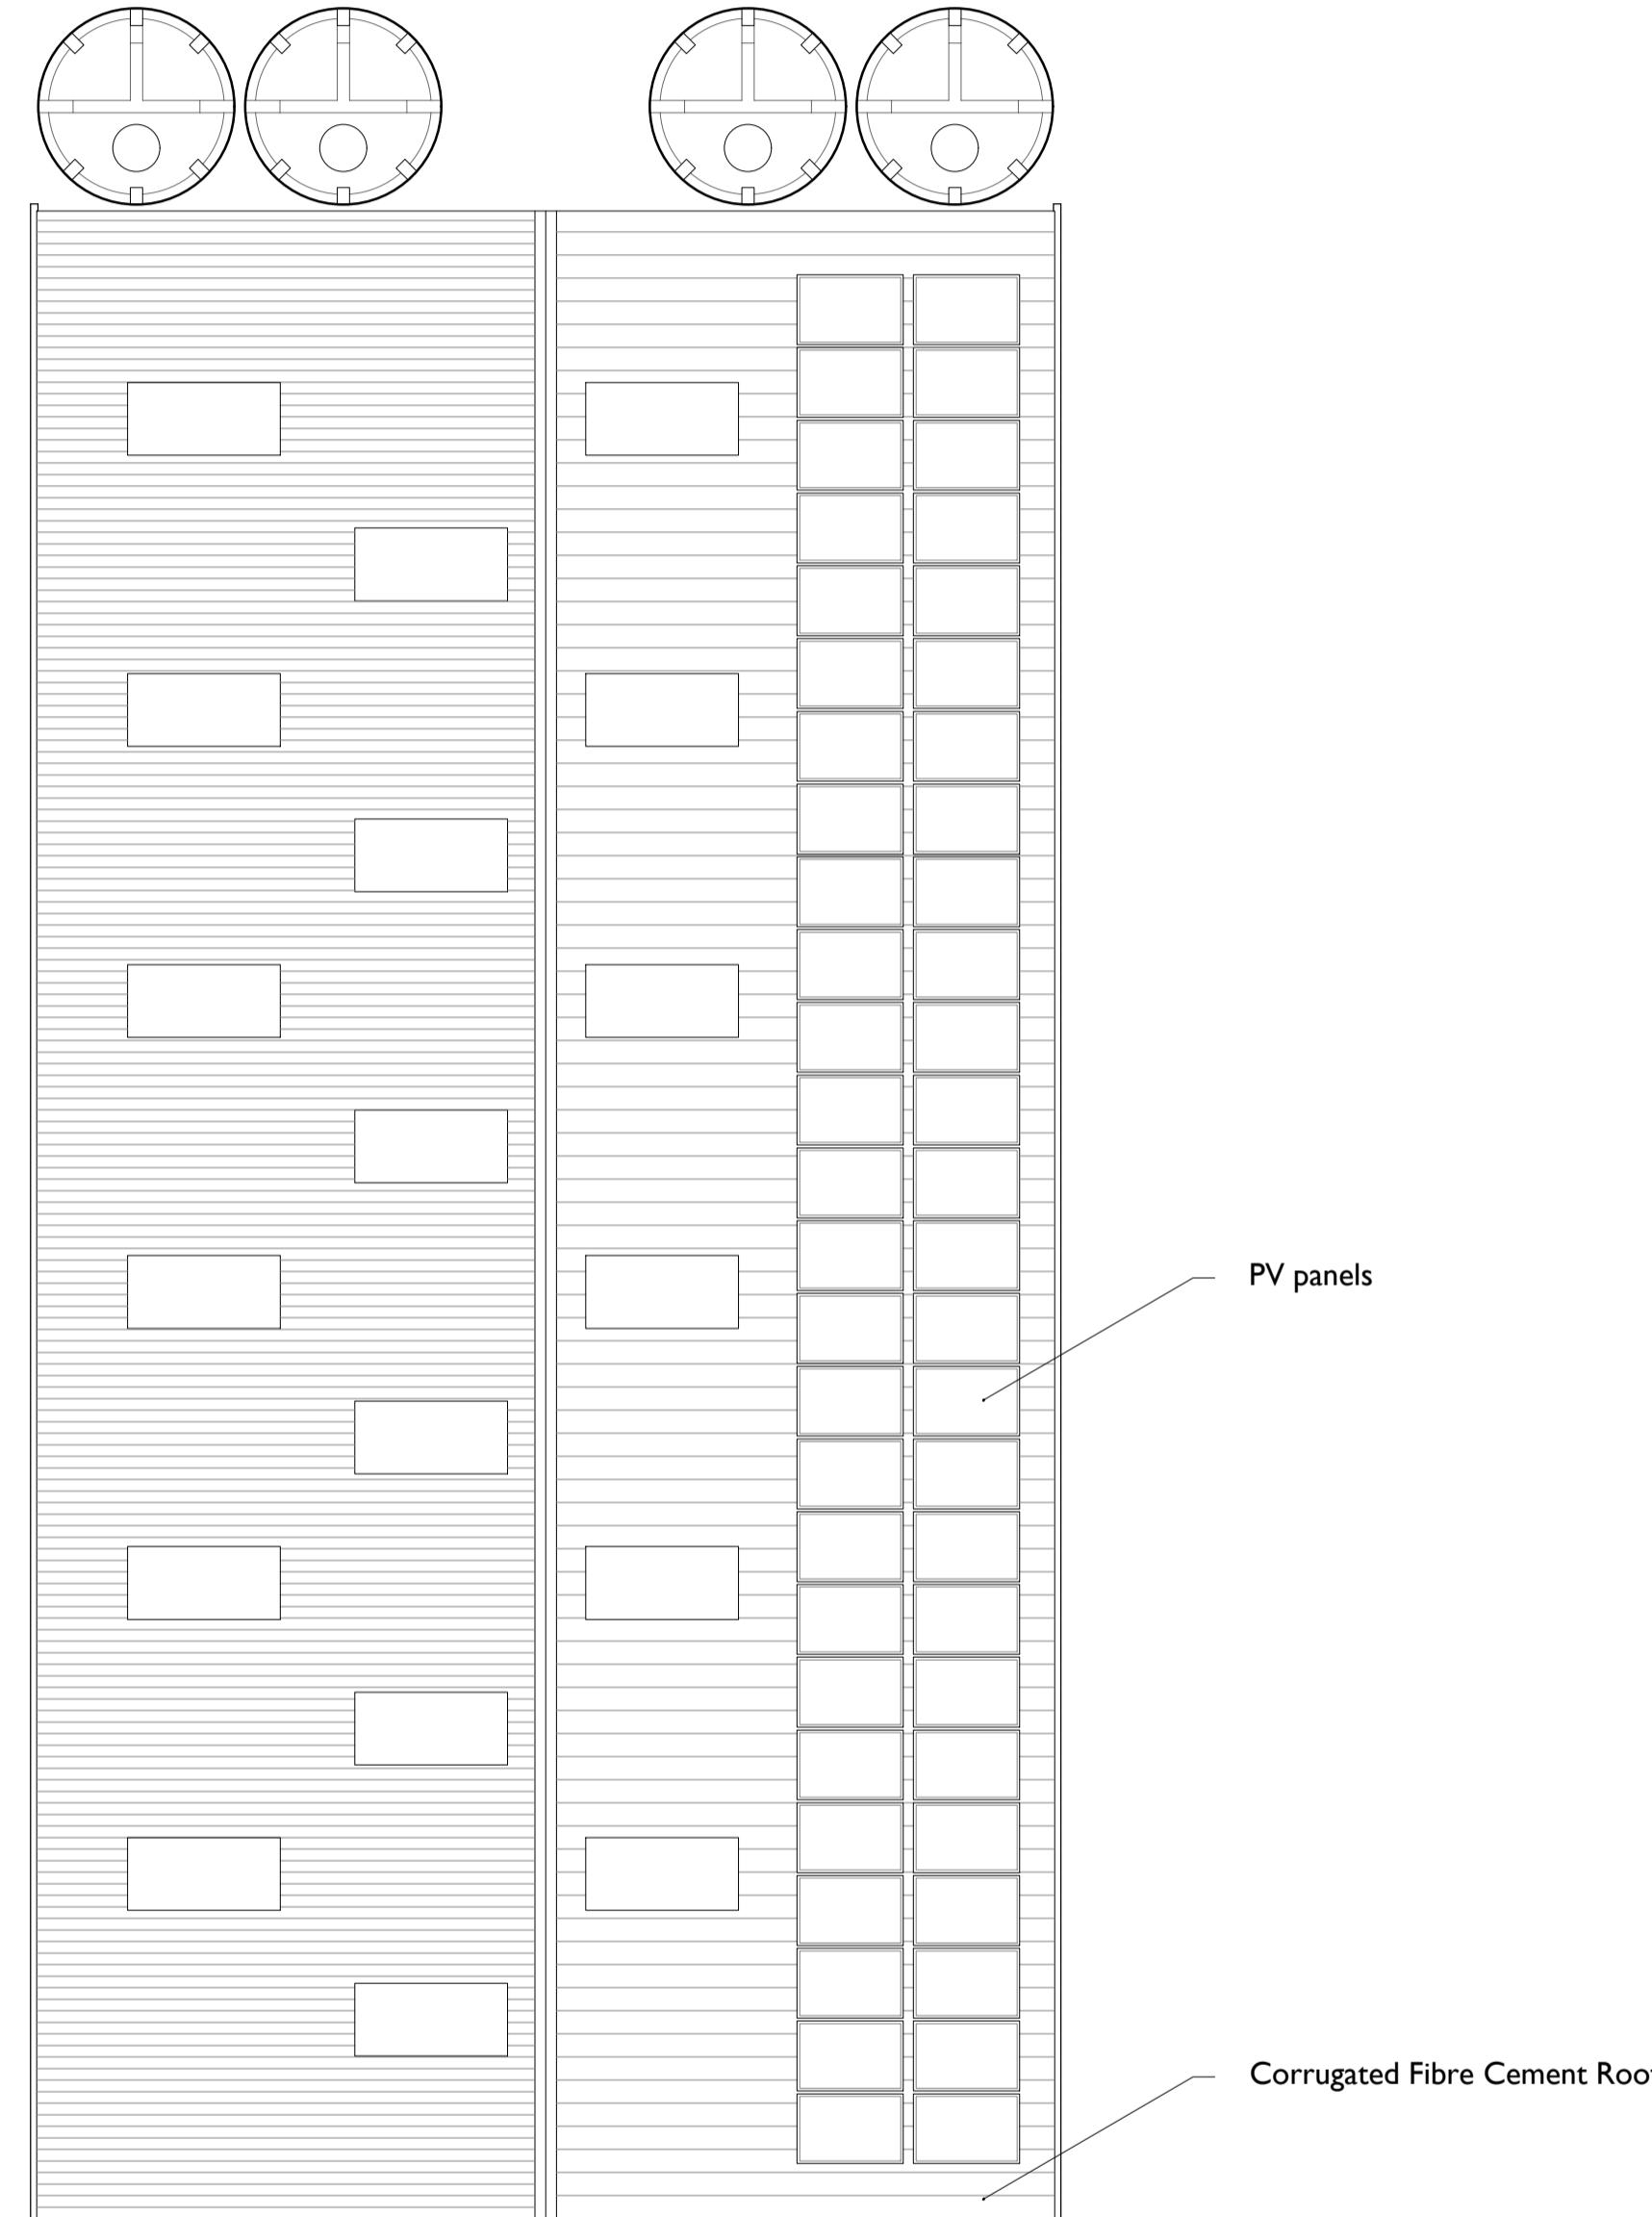


ROOF PLAN

SCALE 1:100 @ A1

G JV NL 08/09/25 Additional Rainwater Harvesting  
F JV NL 27/06/25 Updated to client comments  
E CH NL 17/06/25 Roller shutter doors  
D CH NL 12/06/25 Updates  
C CH NL 15/05/25 Adjusted bay widths  
B CH NL 15/05/25  
A CH NL 23/03/25  
- CH NL 26/03/25 First Issue  
Rev. DR. CH Date Notes

PROJECT TRESCO BUILDER'S AND MACHINERY STORE  
DRAWING PROPOSED PLANS

DRAWING No. 4399\_003\_G  
SCALE 1:100 @ A1 DATE JUNE 25

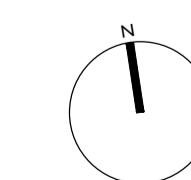

llewellyn  
parker  
lowe