


GROUND FLOOR PLAN

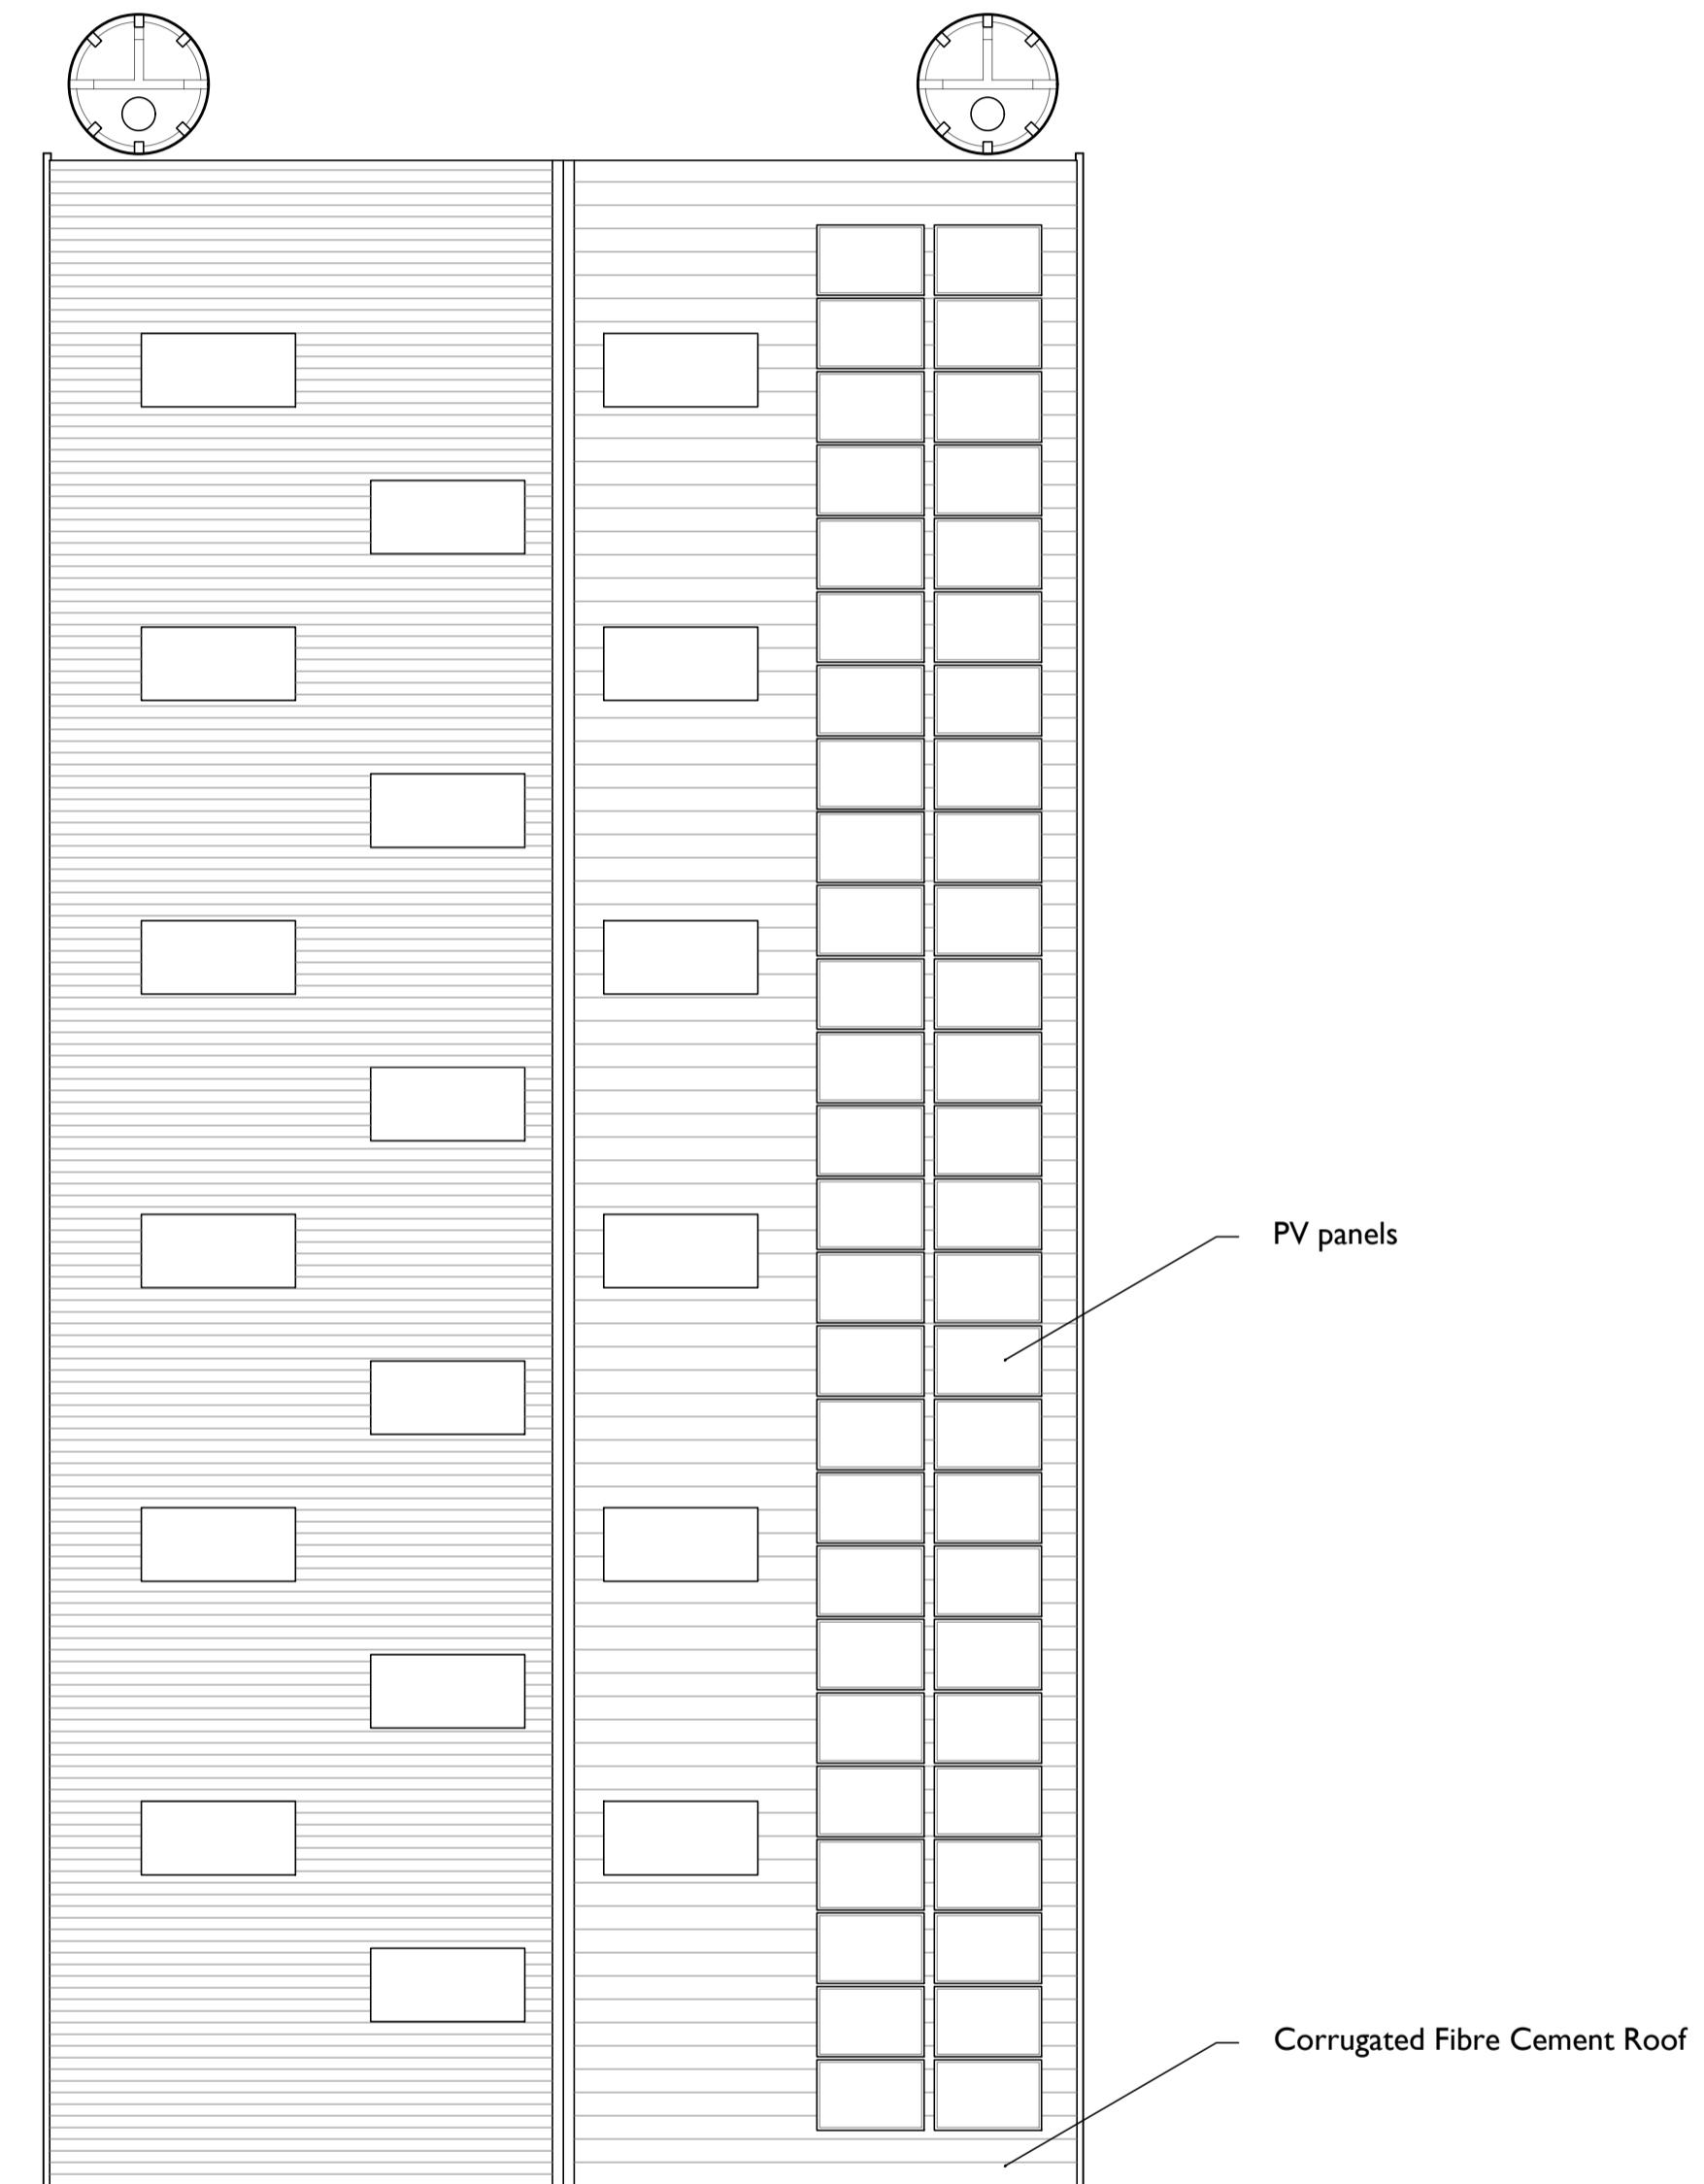

ROOF PLAN

1m 5m 10m


SCALE 1:100 @ A1

F JV NL 27.06.25 Updated to client comments
E CH NL 17.06.25 Roller shutter doors
D CH NL 12.06.25 Updates
C CH NL 15.05.25 Adjusted bay widths
B CH NL 15.05.25
A CH NL 24.03.25
- CH NL 24.03.25 First Issue
Rev. DR. CH Date Notes

PROJECT TRESCO BUILDER'S AND
MACHINERY STORE
DRAWING PROPOSED PLANS

DRAWING No. 4399_003_F

SCALE 1:100 @ A1 DATE JUNE 25

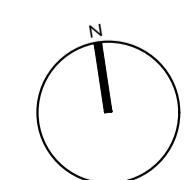

llewellyn
parker
lowe