




NORTH ELEVATION



SOUTH ELEVATION



EAST ELEVATION

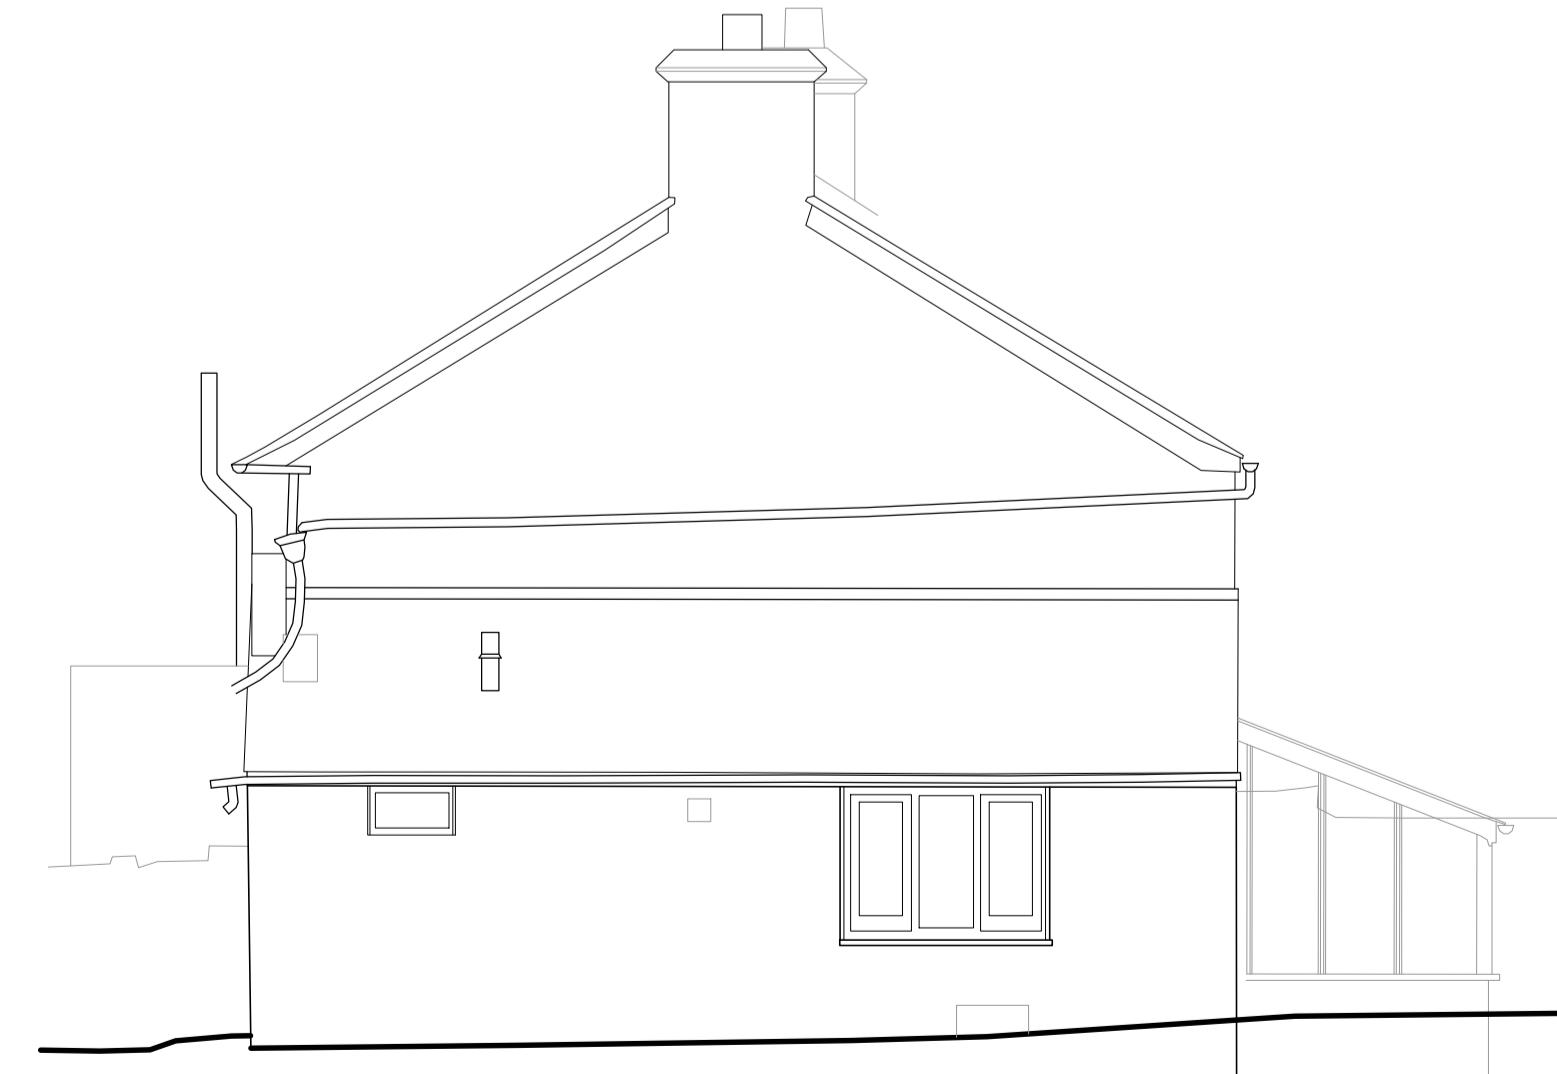

WEST ELEVATION

RECEIVED
By Tom.Anderton at 10:51 am, Aug 01, 2025

- CH NL IS/05/25 First Issue
Rev. DR CH Date Notes
PROJECT BOROUGH FARMHOUSE
DRAWING EXISTING ELEVATIONS
DRAWING No. 4171_03_004
SCALE 1:50 @ A1 DATE: May 2025
1:100 @ A3

**llewellyn
harker
lowe**