

EXISTING PLAN  
1:25



SCALE: 1:25 at A1  
SCALE: 1:50 at A3




NORTH ELEVATION




WEST ELEVATION



SOUTH ELEVATION

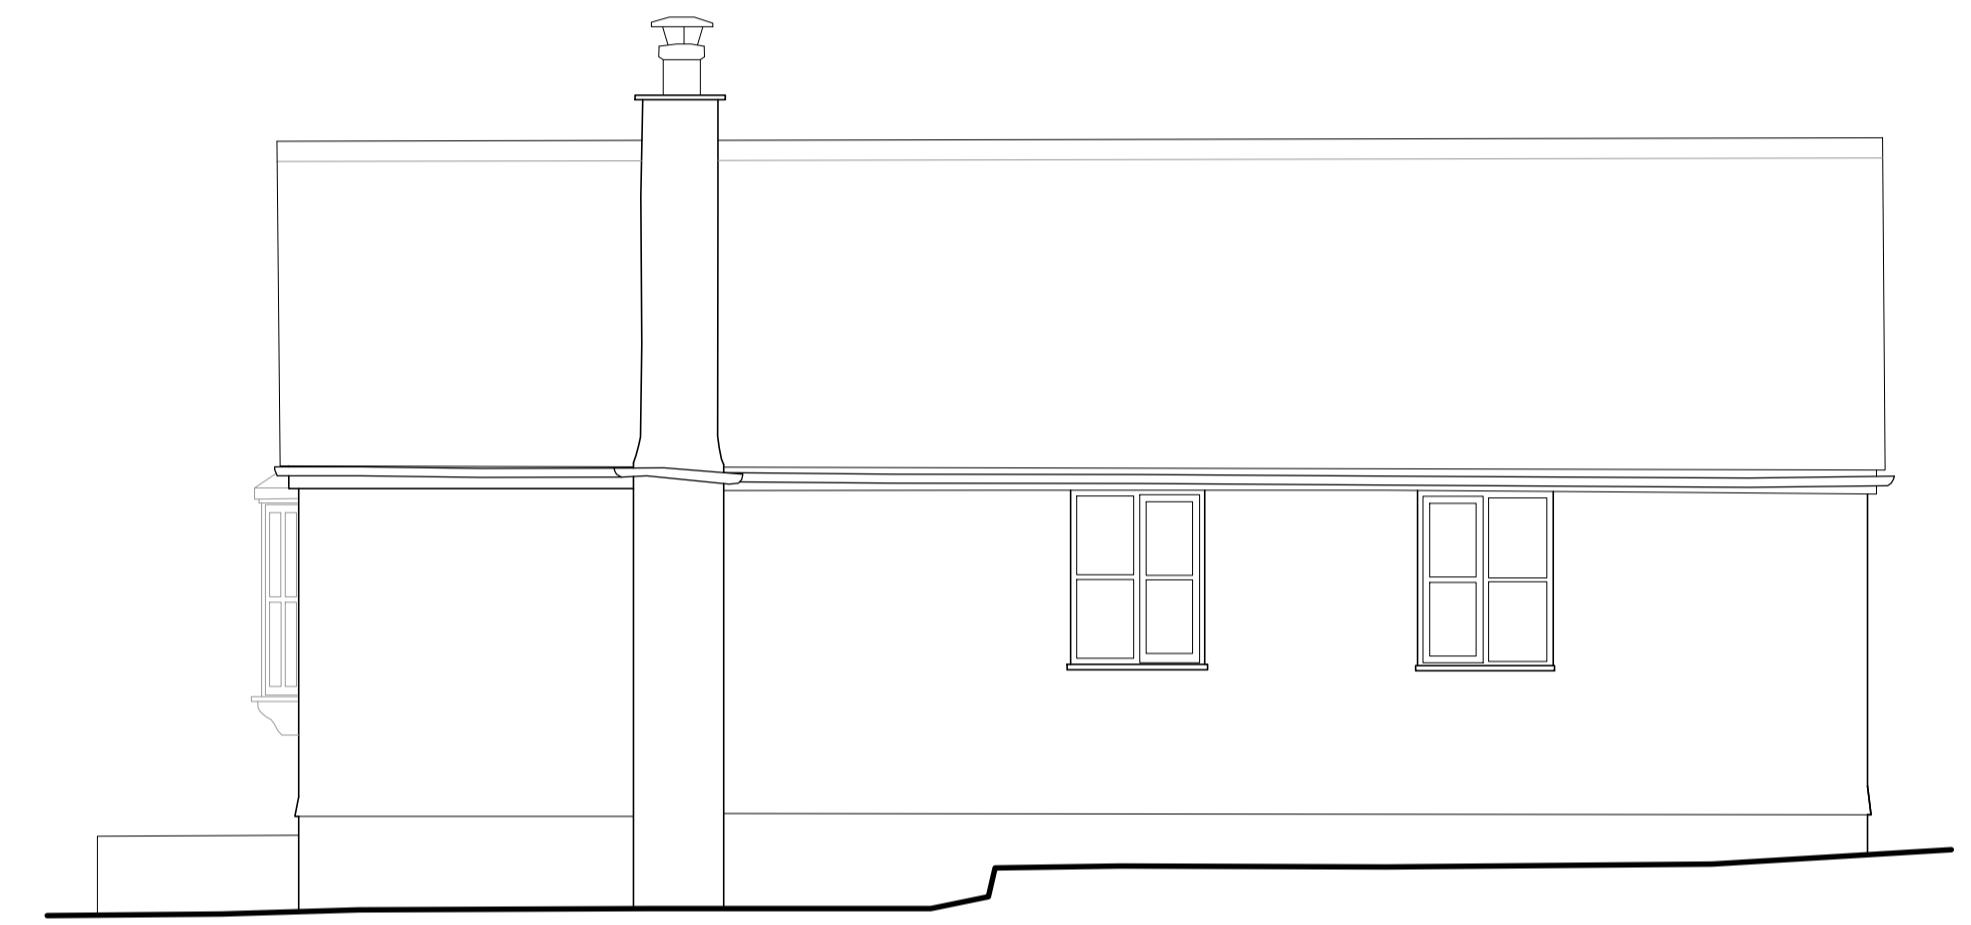

EAST ELEVATION

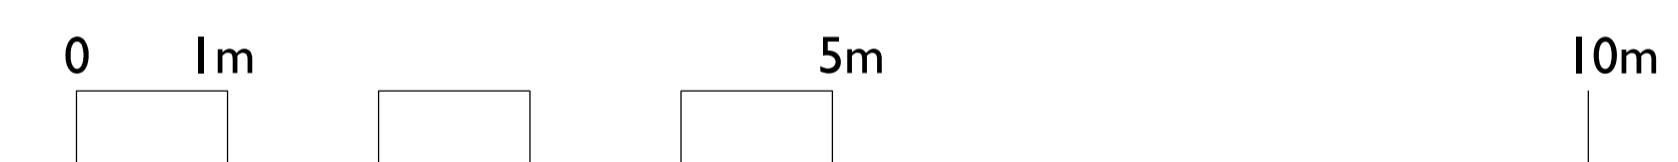


SCALE: 1:50 at A1  
SCALE: 1:100 at A3

RECEIVED  
By Tom.Anderton at 10:54 am, Aug 01, 2025

Rev.	CH DR	CH	NL DR	IS/05/25	First Issue Date	Notes

PROJECT: BOROUGH FARMHOUSE  
DRAWING: EXISTING BUNGALOW  
DRAWING No.: 4171\_03\_006  
SCALE: 1:25/50 @ A1  
1:50/100 @ A3  
DATE: May 2025

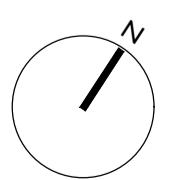

llewellyn  
harker  
lowe