





EXISTING PLAN 1:100

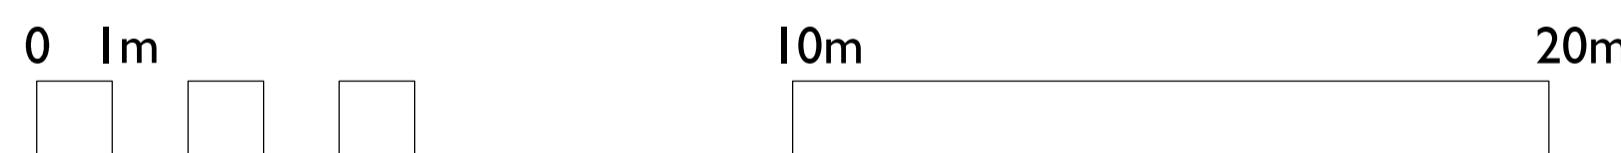

SCALE: 1:100 at A1
SCALE: 1:200 at A3

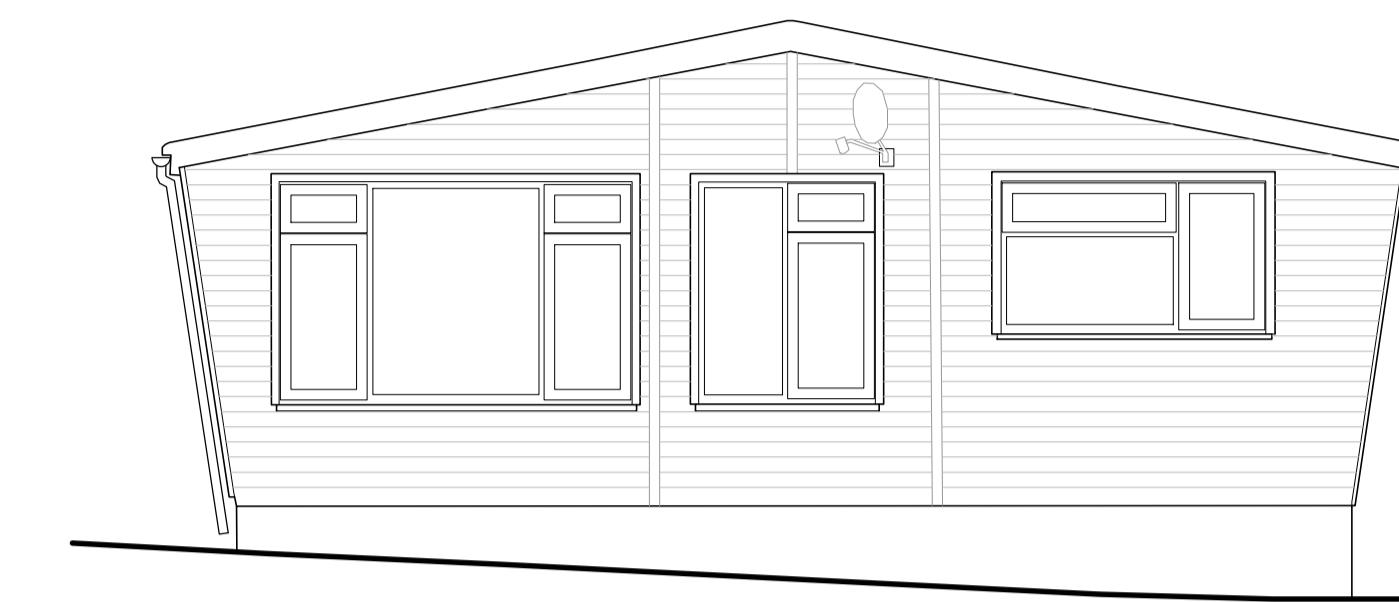


EAST ELEVATION



WEST ELEVATION




NORTH ELEVATION

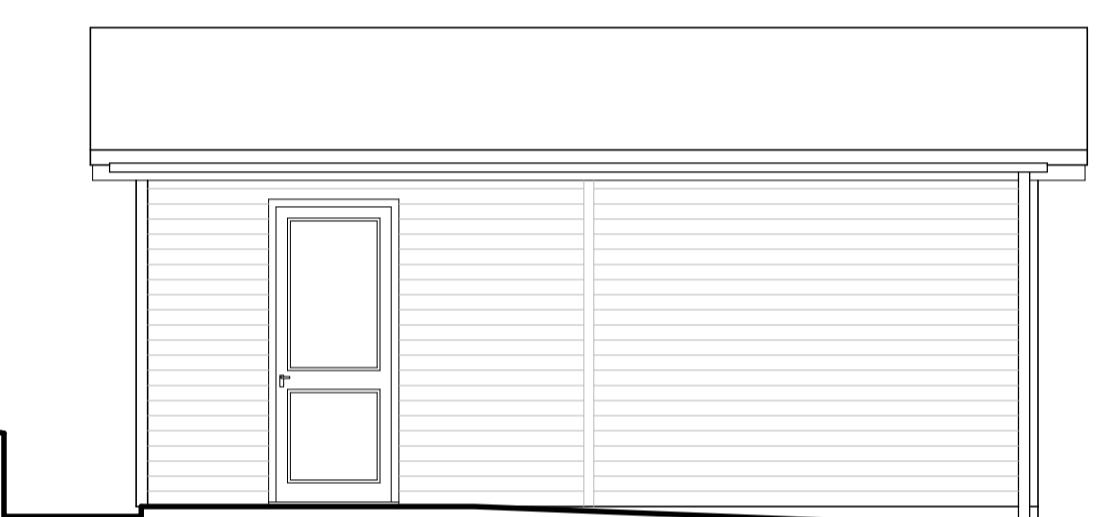

SOUTH ELEVATION


EXISTING ELEVATIONS 1:50

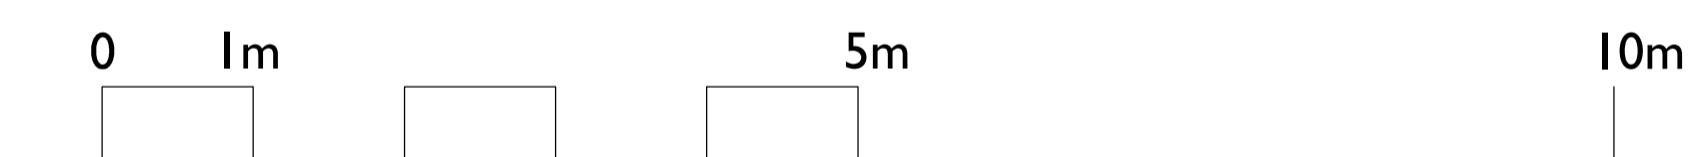

SCALE: 1:50 at A1
SCALE: 1:100 at A3

RECEIVED
By Tom.Anderton at 11:01 am, Aug 01, 2025

Rev.	CH	NL	23.05.25	First Issue
				Notes
PROJECT	BOROUGH FARM DEV.			
	06. EASTERN WATCH			
DRAWING	EXISTING PLAN & ELEVATIONS			
DRAWING No.	4171_06_003			
SCALE	1:25/50 @ A1 1:50/100 @ A3			
DATE	MAY 2025			

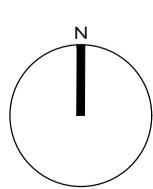

**llewellyn
harker
lowe**