


0 1m 5m 10m


SCALE: 1:50 at A1
SCALE: 1:100 at A3

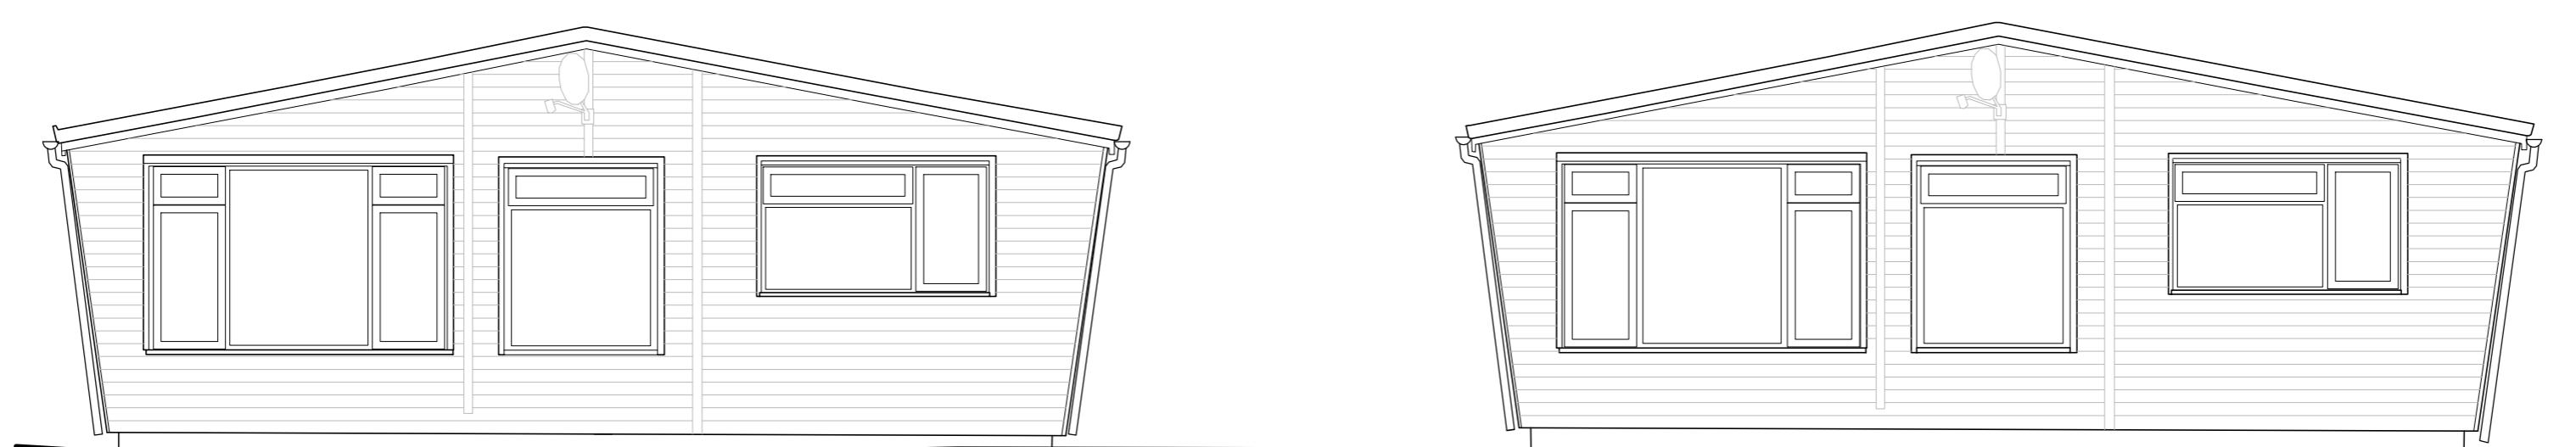

EAST ELEVATION




SOUTH ELEVATION

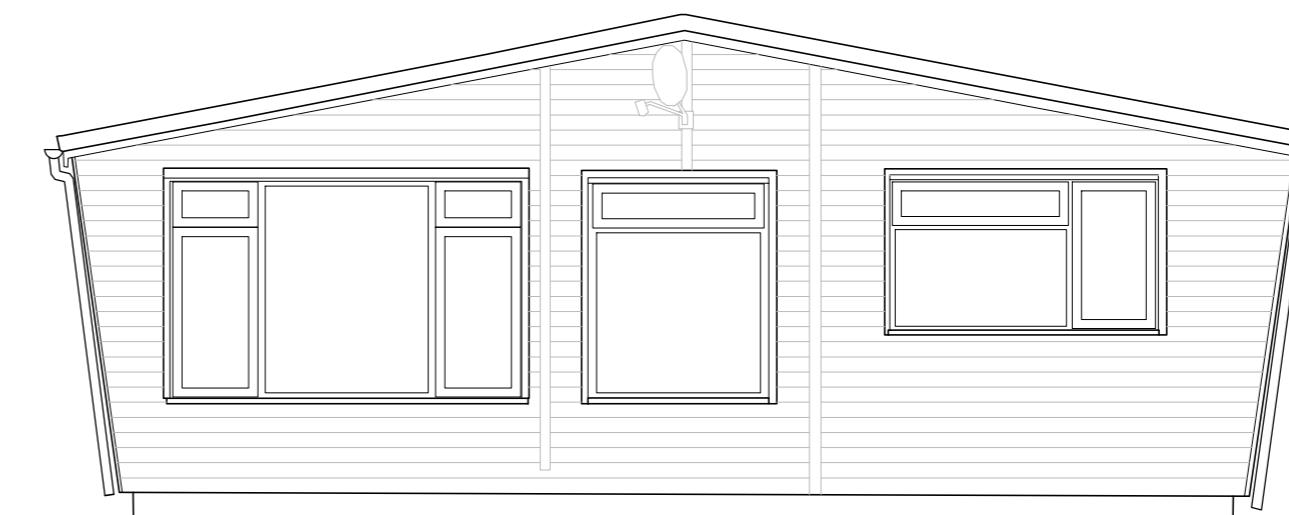

NORTH ELEVATION



WEST ELEVATION

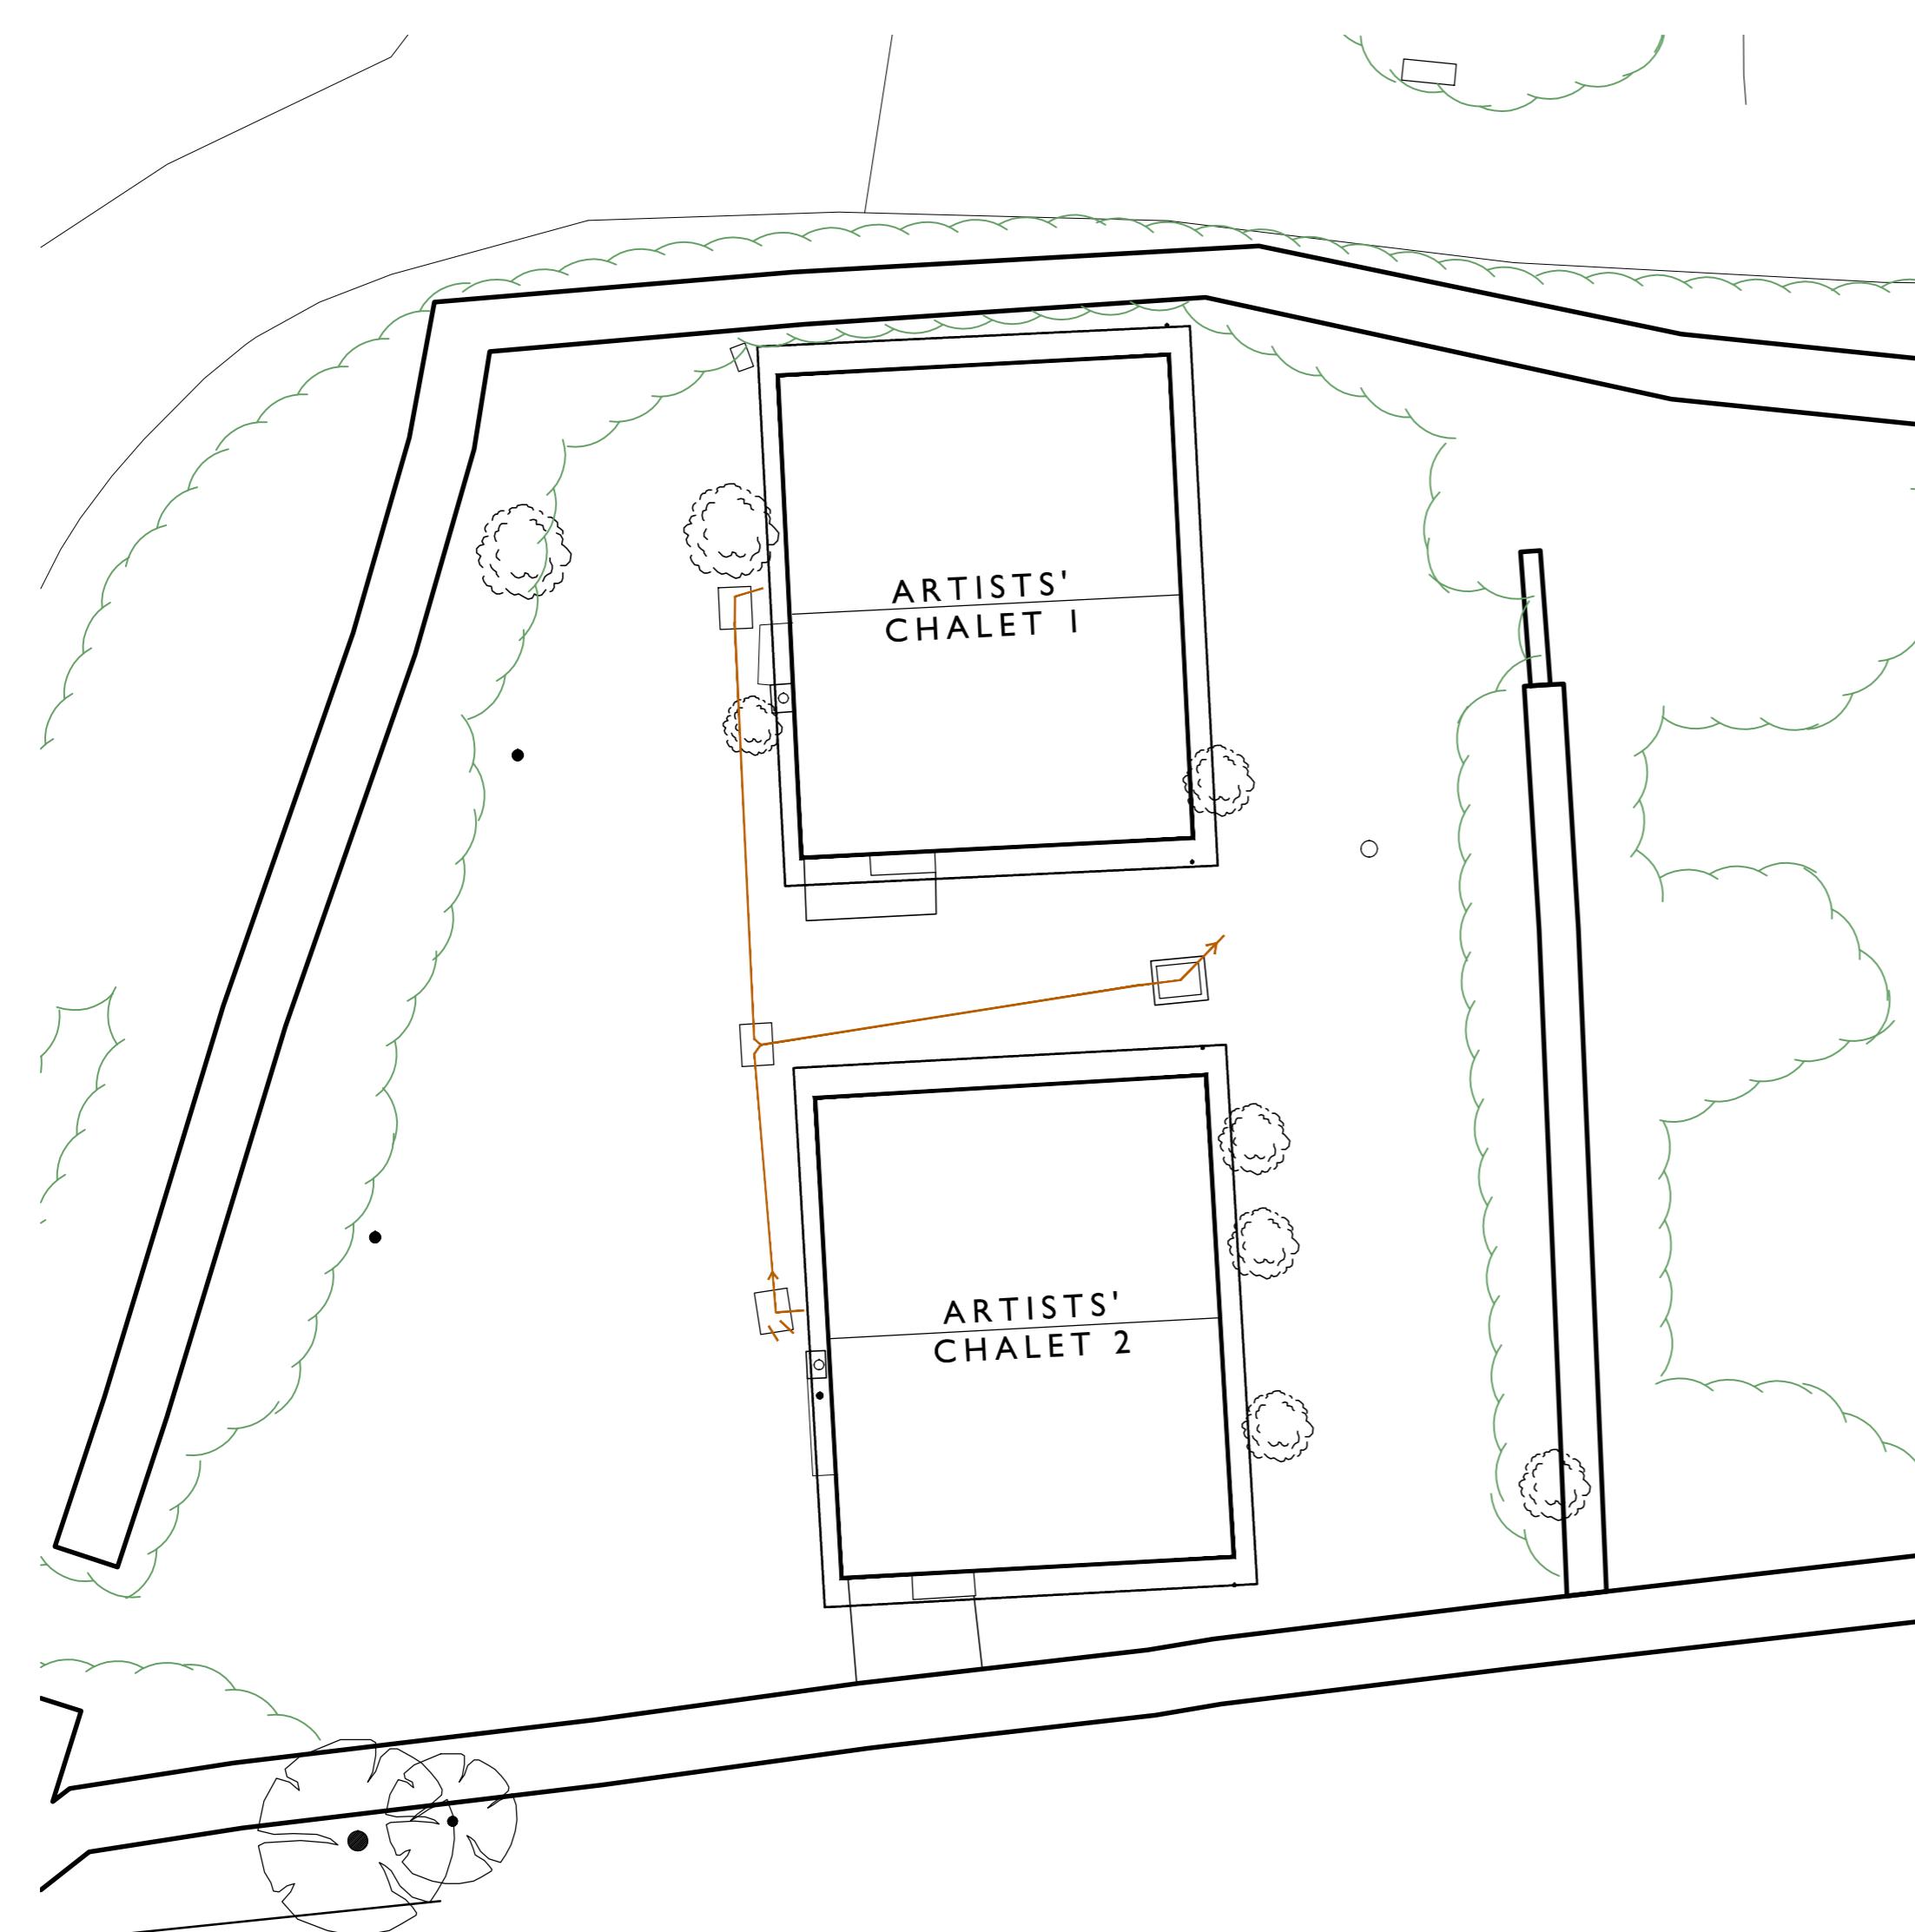


EXISTING PLAN 1:100

0 1m 10m 20m

SCALE: 1:100 at A1
SCALE: 1:200 at A3

Rev. CH NL 19/05/25 First Issue
DR. CH Date Notes
PROJECT BOROUGH ARTISTS CHALET
DRAWING EXISTING PLANS AND ELEVATIONS
DRAWING No. 4171_05_003
SCALE: 1:50/1:100 @ A1 DATE: May 2025
1:100/1:200 @ A3

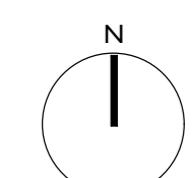

Llewellyn
harker
lowe