


0 1m 5m 10m

SCALE: 1:50 at A1
SCALE: 1:100 at A3




EAST ELEVATION

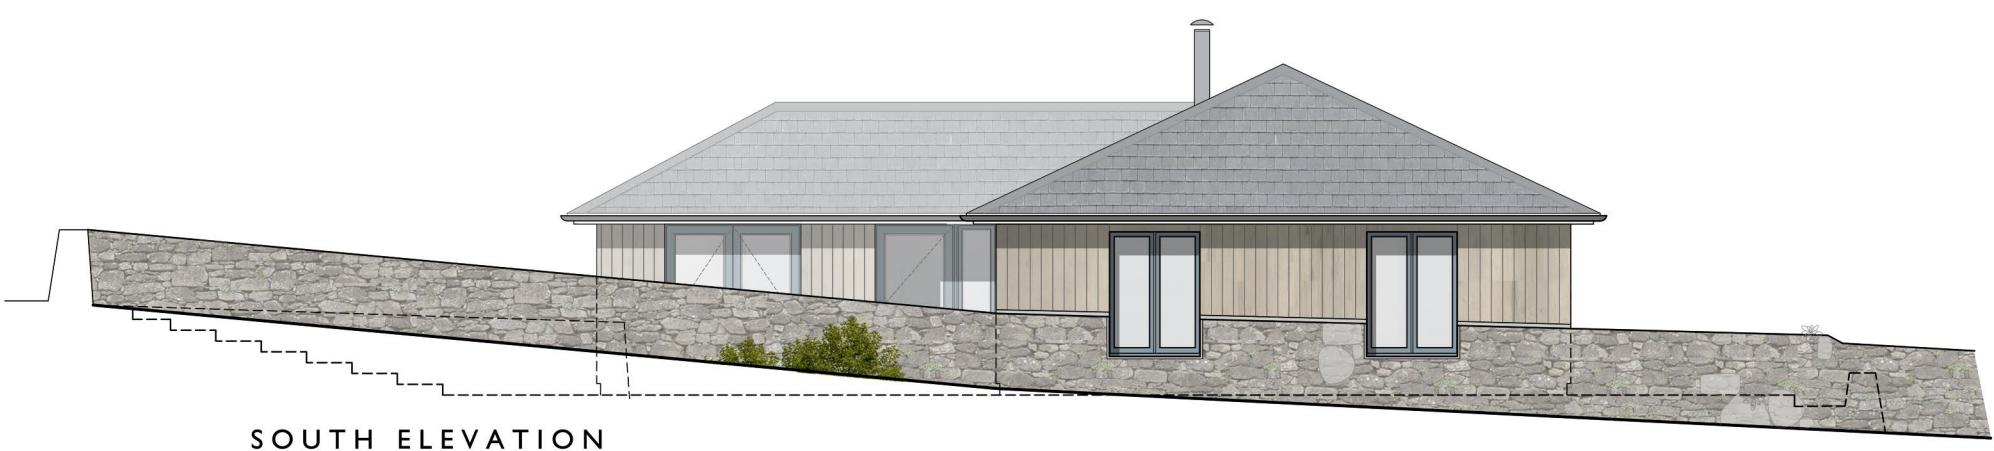

SOUTH ELEVATION



WEST ELEVATION

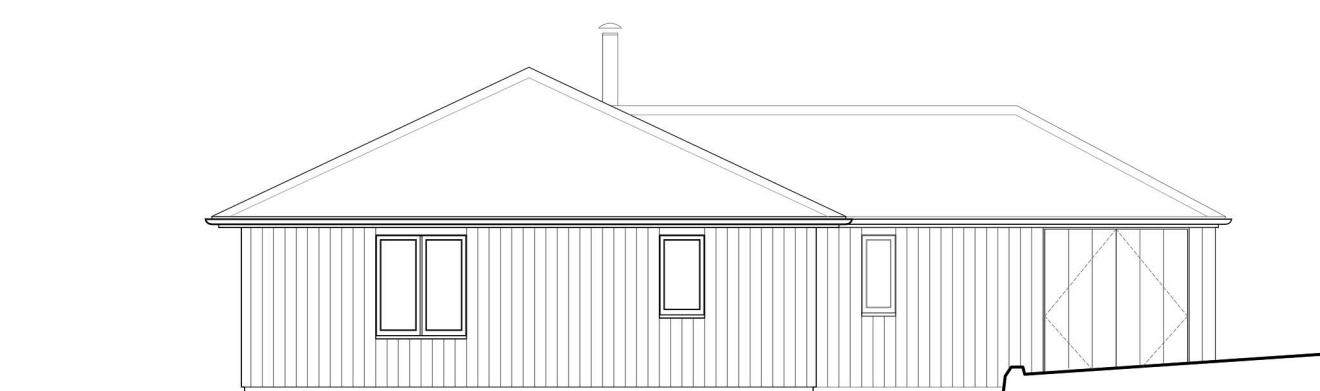

NORTH ELEVATION

B: JW NL: 03/06/25 Updated to client comments
A: JW NL: 24/04/25 Updated Layout
-: JW NL: 02/04/25 First Issue
Rev: DR: CL: Date: Notes

PROJECT: BOROUGH ARTISTS CHALET
DRAWING: PROPOSED ELEVATIONS
DRAWING No.: 4171_05_015 B.
SCALE: 1:50 @ A1 DATE: Sept 2024
1:100 @ A3

RECEIVED

By Tom.Anderton at 11:01 am, Aug 01, 2025

Tel 01749 860022
email: architects@llewellynharker.com
© llewellyn harker lowe 2025

llewellyn
harker
lowe