


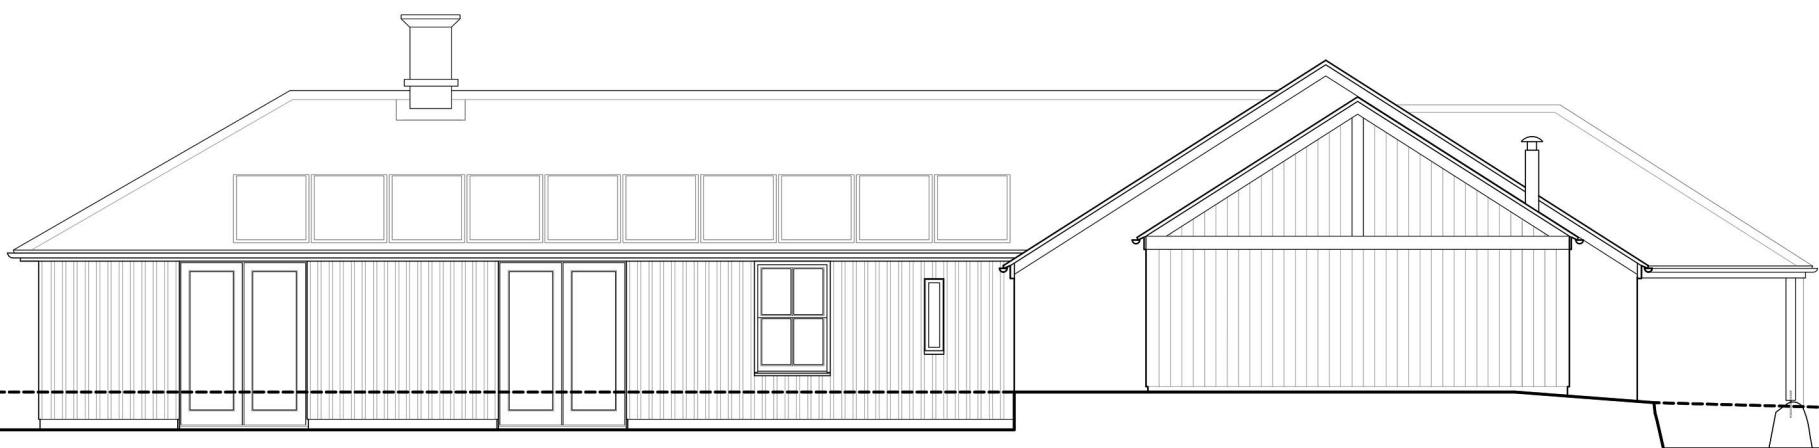

NORTH ELEVATION



EAST ELEVATION



SOUTH ELEVATION



WEST ELEVATION

0 1m 5m 10m

SCALE: 1:50 at A1
SCALE: 1:100 at A3

RECEIVED
By Tom.Anderton at 11:25 am, Aug 01, 2025

D J.W. N. 27/05/23 Updated to client comments
C J.W. N. 30/05/23 Updated to client comments
B J.W. N. 13/05/23 Updated to client comments
A J.W. N. 25/04/23 Draft Planning
- J.W. N. 03/05/23 Final issue
Rev. DR. CH Date Notes
PROJECT BOROUGH FARM DEV.
08. PENOLVA SITE
DRAWING PROPOSED ELEVATIONS
DRAWING No. 4171_08_015 D.
SCALE: 1:50 @ A1 DATE: March 2025
1:100 @ A3



**llewellyn
harker
lowe**