

SCALE: 1:50 at A1  
SCALE: 1:100 at A3




TERRACE A - NORTH ELEVATION



TERRACE A - WEST ELEVATION



TERRACE A - SOUTH ELEVATION

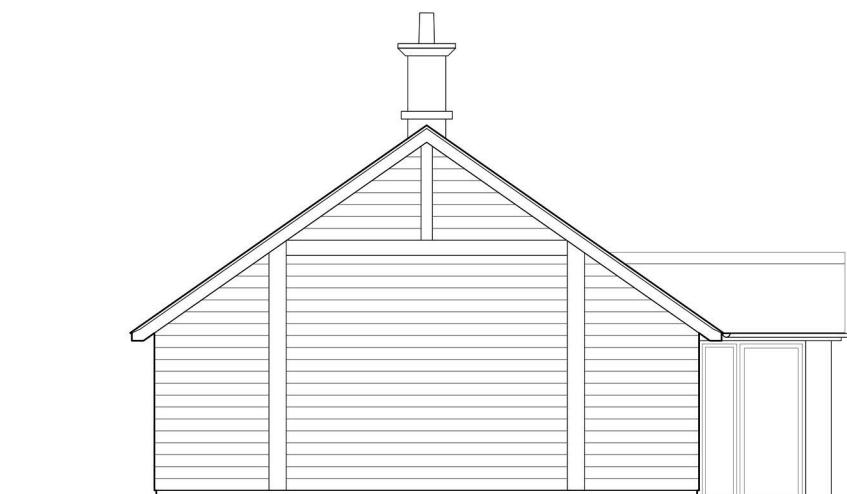

TERRACE A - EAST ELEVATION

**RECEIVED**  
By Tom.Anderton at 11:01 am, Aug 01, 2025

A	IV	NL	24/04/25	Updated Elevations
-	IV	NL	02/04/25	First Issue
Rev.	DR.	CH.	Date	Notes


PROJECT BOROUGH FARM DEV.  
07. STAFF ACCOMMODATION

DRAWING PROPOSED ELEVATIONS

DRAWING No. TERRACE A

4171\_07\_015 A.

SCALE: 1:50 @ A1 DATE: April 2025  
1:100 @ A3

 

**llewellyn  
harker  
lowe**