


SCALE: 1:50 at A1  
SCALE: 1:100 at A3

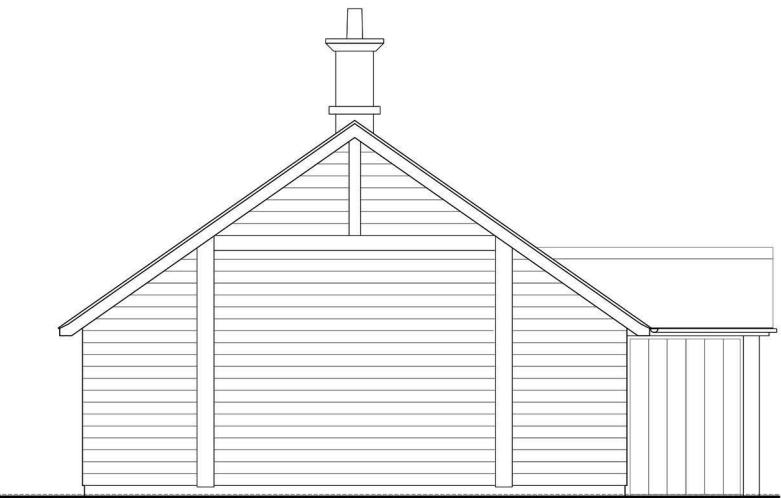

TERRACE B - WEST ELEVATION



TERRACE B - SOUTH ELEVATION



TERRACE B - EAST ELEVATION



TERRACE B - NORTH ELEVATION

**RECEIVED**  
By Tom.Anderton at 11:04 am, Aug 01, 2025

B	JW	NL	13/05/25	Updated Elevations
A	JW	NL	24/05/25	Updated Elevations
-	JW	NL	03/04/25	First Issue
Rev.	DR.	CH.	Date	Notes

PROJECT: BOROUGH FARM DEV.  
DRAWING: 07. STAFF ACCOMMODATION  
DRAWING: PROPOSED ELEVATIONS  
DRAWING No.: TERRACE B  
4171\_07\_016 B.  
SCALE: 1:50 @ A1  
1:100 @ A3  
DATE: April 2025



llewellyn  
harker  
lowe