


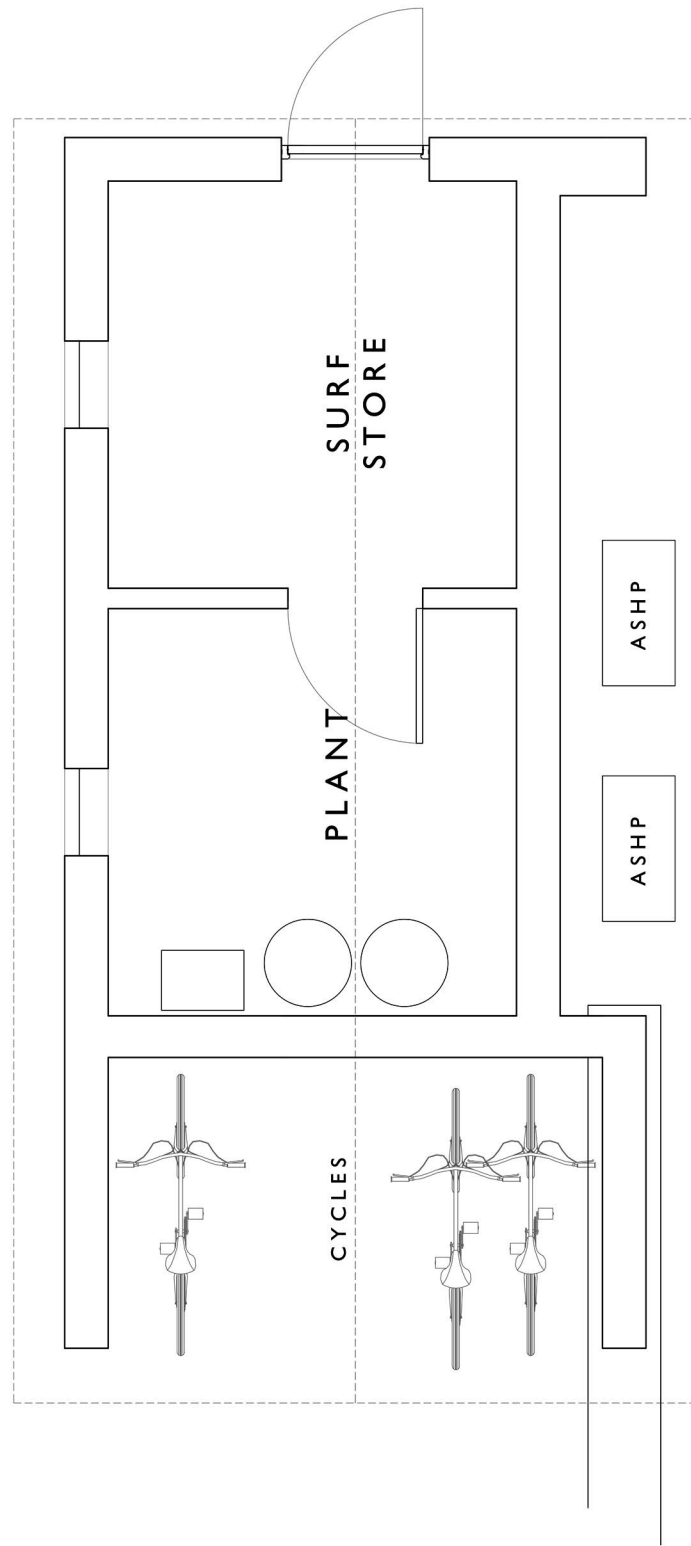


PROPOSED PLAN
1:25



SCALE: 1:25 at A1
SCALE: 1:50 at A3




WEST ELEVATION

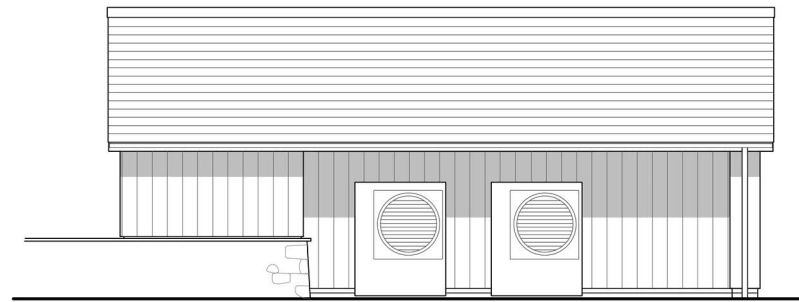


EAST ELEVATION

PROPOSED ELEVATIONS 1:50

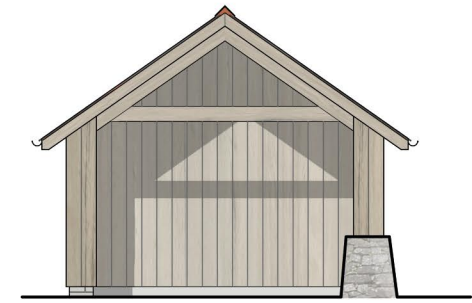

SOUTH ELEVATION

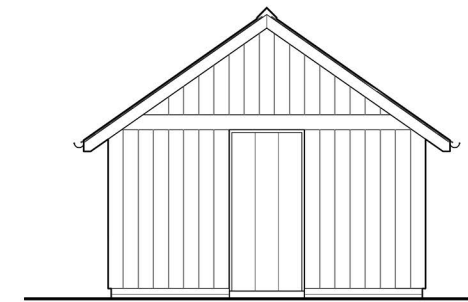

NORTH ELEVATION



SCALE: 1:50 at A1
SCALE: 1:100 at A3

Rev.	JW	NL	24/04/25	First Issue
DR.	CH.	Date	Notes	
PROJECT BOROUGH FARMHOUSE				
DRAWING PROPOSED ENERGY SHED				
DRAWING No. 4171_03_021				
SCALE: 1:25/50 @ A1			DATE: April 2025	
1:50/100 @ A3				



llewellyn
harker
lowe

RECEIVED
By Tom.Anderton at 11:01 am, Aug 01, 2025