



PROPOSED PLAN  
1:25



SCALE: 1:25 at A1  
SCALE: 1:50 at A3

 


EAST ELEVATION

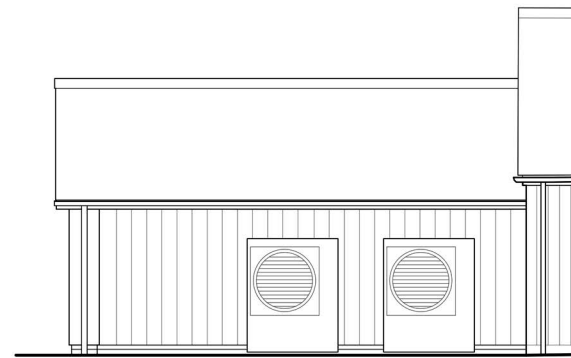


WEST ELEVATION

PROPOSED ELEVATIONS 1:50

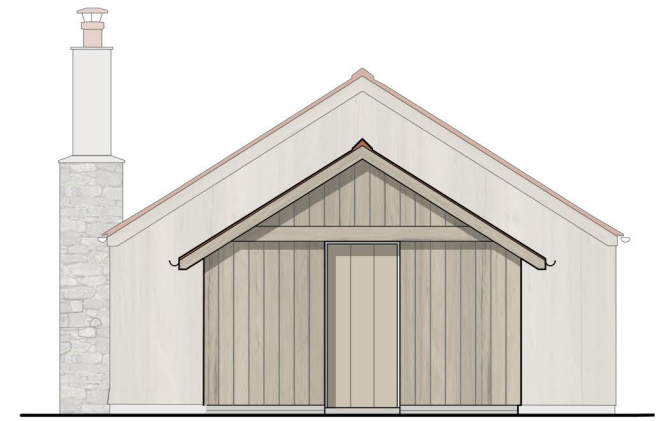

NORTH ELEVATION

 

SCALE: 1:50 at A1  
SCALE: 1:100 at A3

**RECEIVED**  
By Tom.Anderton at 11:04 am, Aug 01, 2025

|                      |     |     |            |                            |
|----------------------|-----|-----|------------|----------------------------|
| B                    | JW  | NL  | 20/05/25   | Updated to client comments |
| A                    | JW  | NL  | 13/05/25   | Updated to client comments |
| -                    | JW  | NL  | 24/04/25   | First Issue                |
| Rev.                 | DR. | CH. | Date       | Notes                      |
| PROJECT              |     |     |            |                            |
| BOROUGH FARM DEV.    |     |     |            |                            |
| 08. PENOLVA SITE     |     |     |            |                            |
| DRAWING              |     |     |            |                            |
| PROPOSED ENERGY SHED |     |     |            |                            |
| DRAWING No.          |     |     |            |                            |
| 4171_08_020 B.       |     |     |            |                            |
| SCALE                |     |     |            |                            |
| 1:25/50 @ A1         |     |     | DATE       |                            |
| 1:50/100 @ A3        |     |     | April 2025 |                            |



**llewellyn  
harker  
lowe**