

PROPOSED PLAN
1:25


SCALE: 1:25 at A1
SCALE: 1:50 at A3




WEST ELEVATION



SOUTH ELEVATION

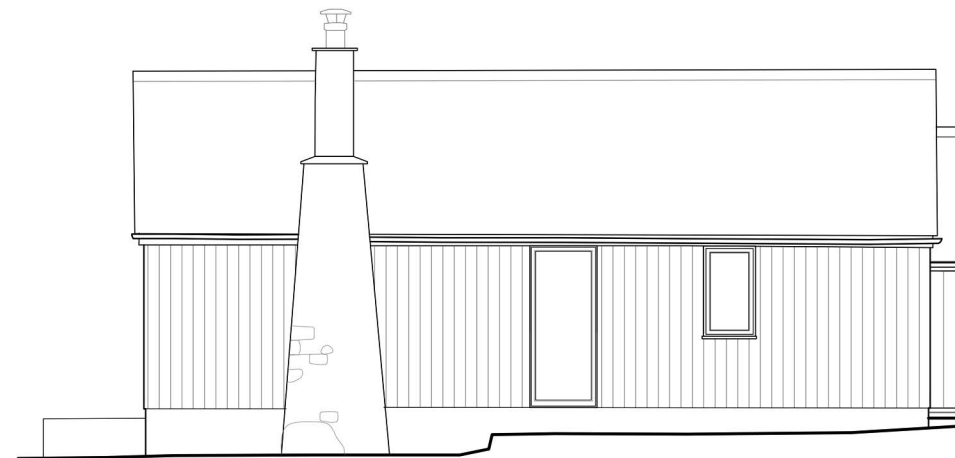

EAST ELEVATION

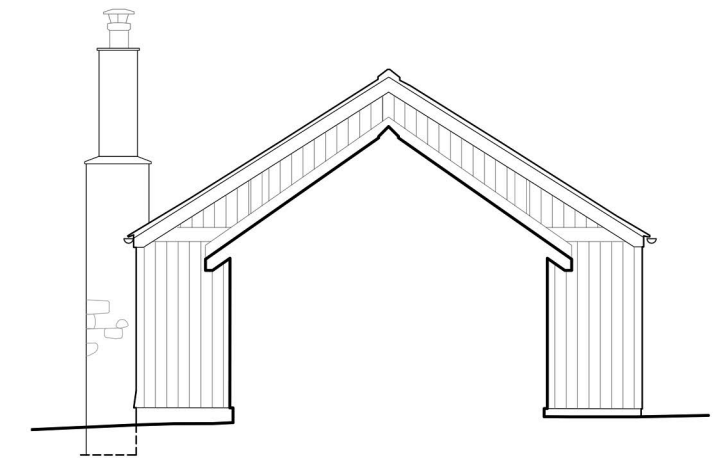

NORTH ELEVATION

PROPOSED ELEVATIONS 1:50



SCALE: 1:50 at A1
SCALE: 1:100 at A3

RECEIVED
By Tom.Anderton at 10:54 am, Aug 01, 2025

E	JW	NL	02/04/25	Updated to client comments
D	JW	NL	13/05/25	Updated Elevations
C	JW	NL	24/04/25	Updated Elevations
B	JW	NL	02/04/25	Elevations Added
A	SD	NL	14/02/25	Revised openings
-	JW	NL	22/11/24	First Issue
Rev.	DR.	CH.	Date	Notes

Do not scale from this drawing use figured dimensions only

PROJECT **BOROUGH FARMHOUSE**

DRAWING **PROPOSED CONVERTED BUNGALOW**

DRAWING No. **4171_03_020_E**

SCALE: 1:25/50 @ A1 DATE: Sept 2024

1:50/100 @ A3



**llewelllyn
harker
lowe**