


PROPOSED PLAN
1:25

0 1m 5m

SCALE: 1:25 at A1
SCALE: 1:50 at A3



EAST ELEVATION

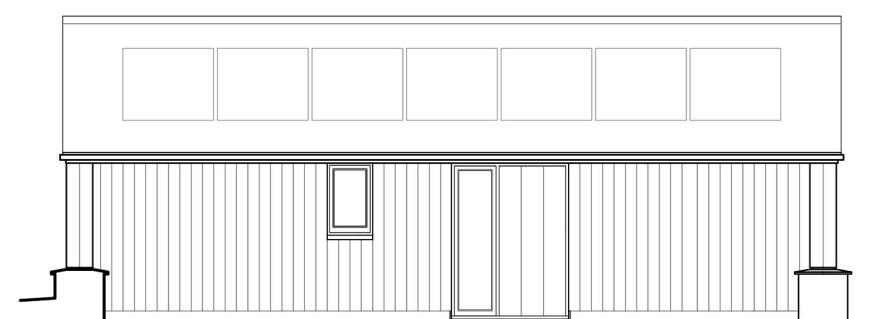


WEST ELEVATION

PROPOSED ELEVATIONS 1:50



NORTH ELEVATION

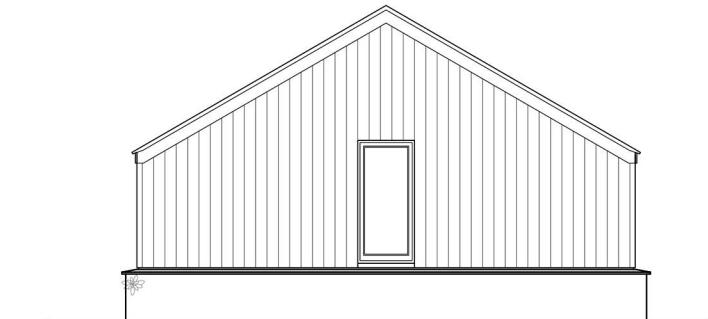

SOUTH ELEVATION

0 1m 5m 10m

SCALE: 1:50 at A1
SCALE: 1:100 at A3

RECEIVED
By Tom.Anderton at 11:01 am, Aug 01, 2025

E JW NL 01.06.25 Updated to client comments
D JW NL 13.05.25 Minor Updates
C JW NL 25.04.25 Minor Updates
B JW NL 02.04.25 Corrections Added
A NL 13.03.25 First Issue
- JW NL 10.12.20 First Issue
Rev. DR. CH. Date Notes

PROJECT BOROUGH FARM DEV.
06. EASTERN WATCH

DRAWING PROPOSED BOTHY
PLAN AND ELEVATION

DRAWING No. 4171_06_010 E.

SCALE: 1:25/50 @ A1 DATE: MAR 2025
1:50/100 @ A3



**llewellyn
parker
lowe**

home barn, gatrell, stowey lane, northend, bath, BA1 8EH
email: architects@lewellynlowe.com Tel 01749 860022
© Llewellyn Parker Lowe 2025
Do not scale from this drawing use figured dimensions only