


Scale 1:50

0 1 2 3 4 5

A1 East Elevation

1:50

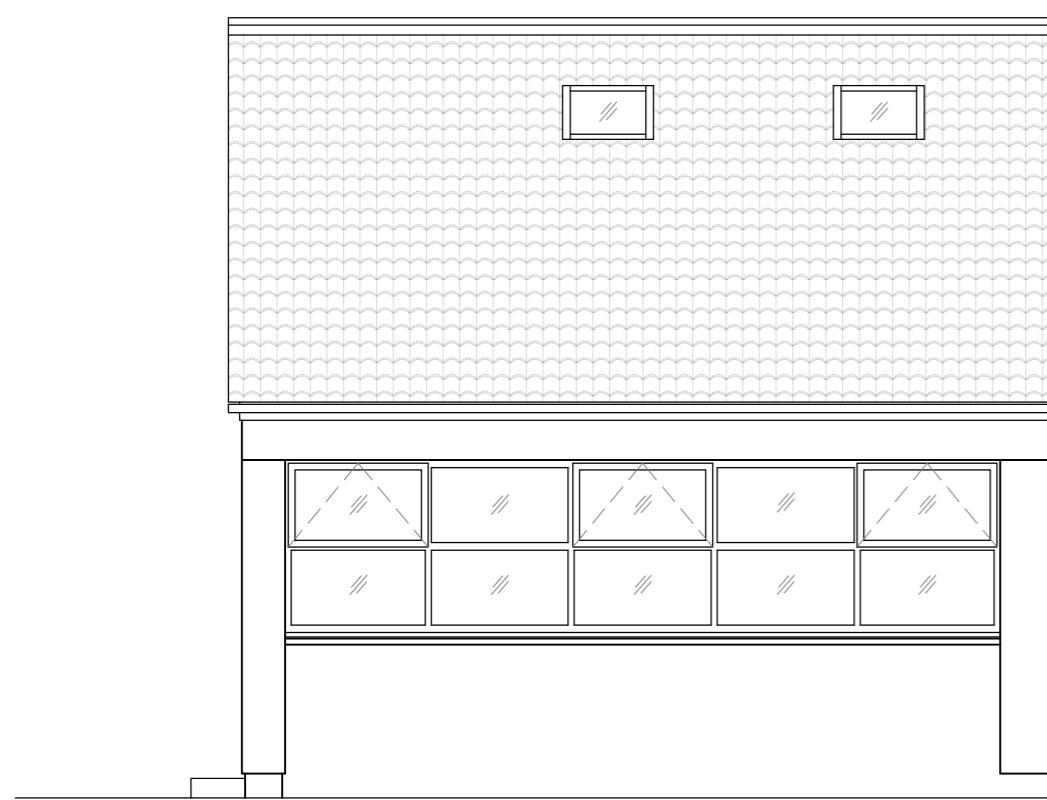



A1 West Elevation

1:50



A1 South Elevation

1:50

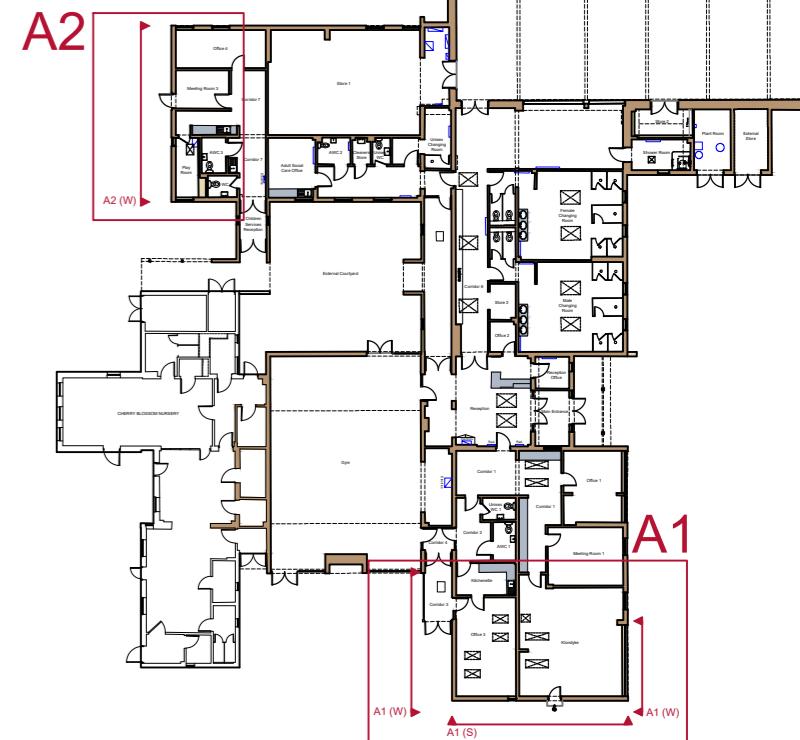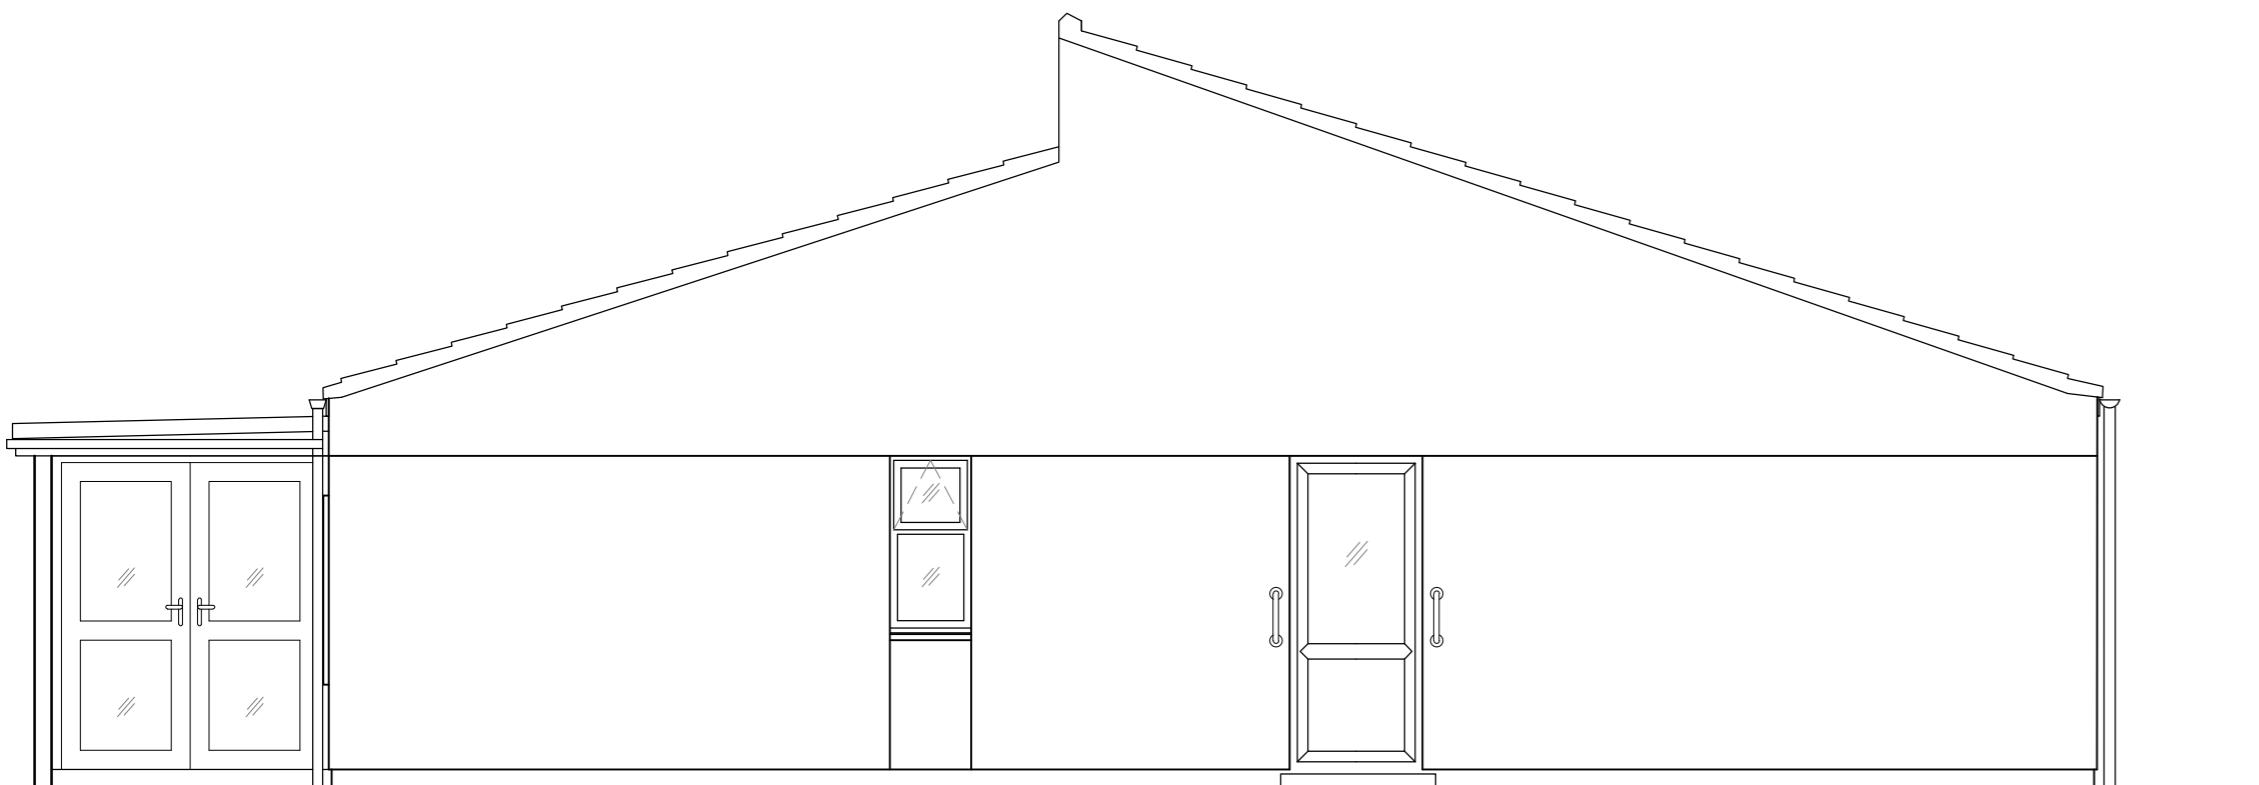

Works Area Reference

1:500

RECEIVED		
By Tom.Anderton at 2:30 pm, Jul 31, 2025		
Rev	Date	Description
CB Currie & Brown		
Unit 6, Mills Bakery, Royal William Yard, Plymouth, Devon PL1 3GE Tel: 01752 278 100 Web: www.curriebrown.com		
Project		
Carn Gwaval Space Reconfigurations		
Title		
Existing Elevations (Area 1)		
Client		
Council of the Isles of Scilly		
Date	29.04.25	Drawn AH
Scale	1:50 @ A2	Checked KC
Drwg No.	PL_4101565_CG_0_02A1	Rev

EXTENT OF ELEVATIONS LIMITED TO WORKS AREAS ONLY