
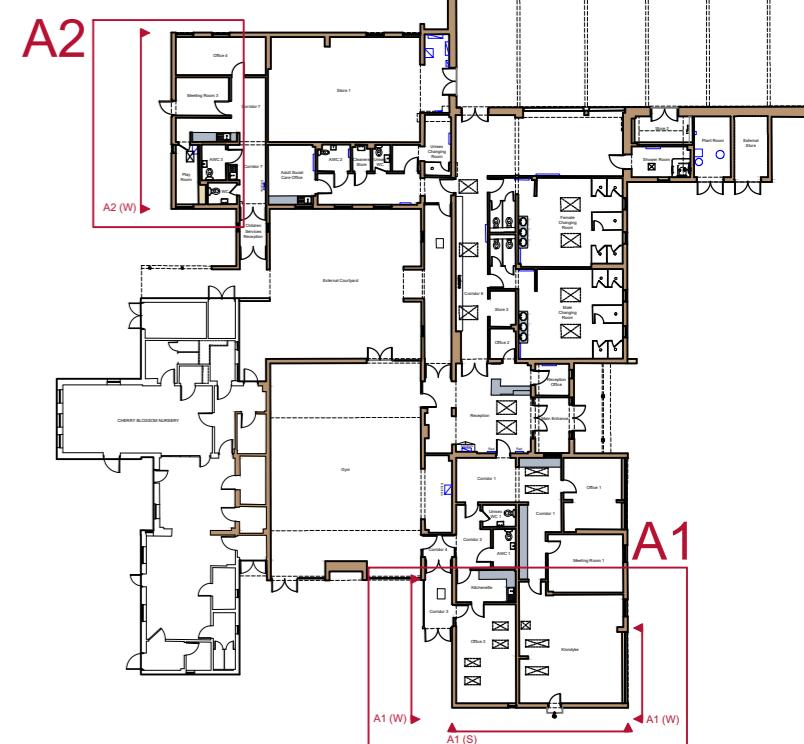


Scale 1:50

0 1 2 3 4 5

## A2 West Elevation

1:50

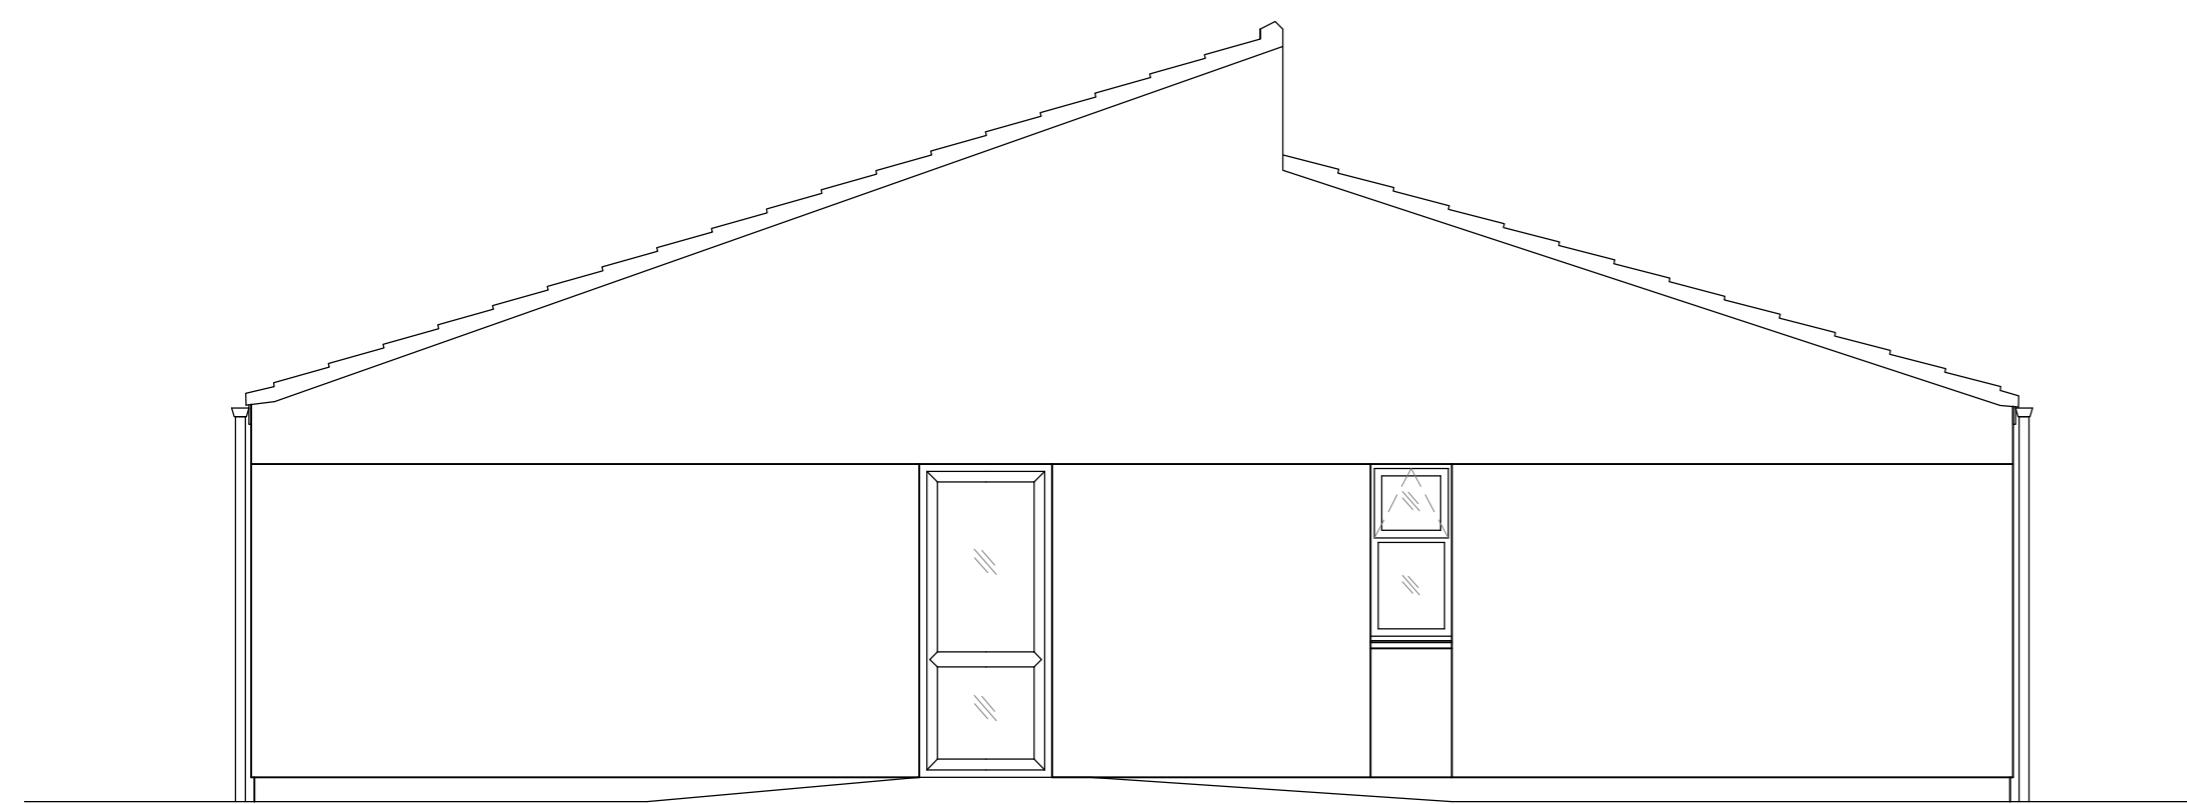

## Works Area Reference

1:500

RECEIVED  
By Tom.Anderton at 2:30 pm, Jul 31, 2025

Rev	Date	Description
<b>CB</b> Currie & Brown		
Unit 6, Mills Bakery, Royal William Yard, Plymouth, Devon PL1 3GE Tel: 01752 278 100 Web: www.curriebrown.com		
Project <b>Carn Gwaval</b> Space Reconfigurations		
Title <b>Existing Elevations (Area 2)</b>		
Client <b>Council of the Isles of Scilly</b>		
Date	29.04.25	Drawn AH
Scale	1:50 @ A2	Checked KC
Drwg No.	<b>PL_4101565_CG_0_02A2</b>	Rev

EXTENT OF ELEVATIONS LIMITED TO WORKS AREAS ONLY