

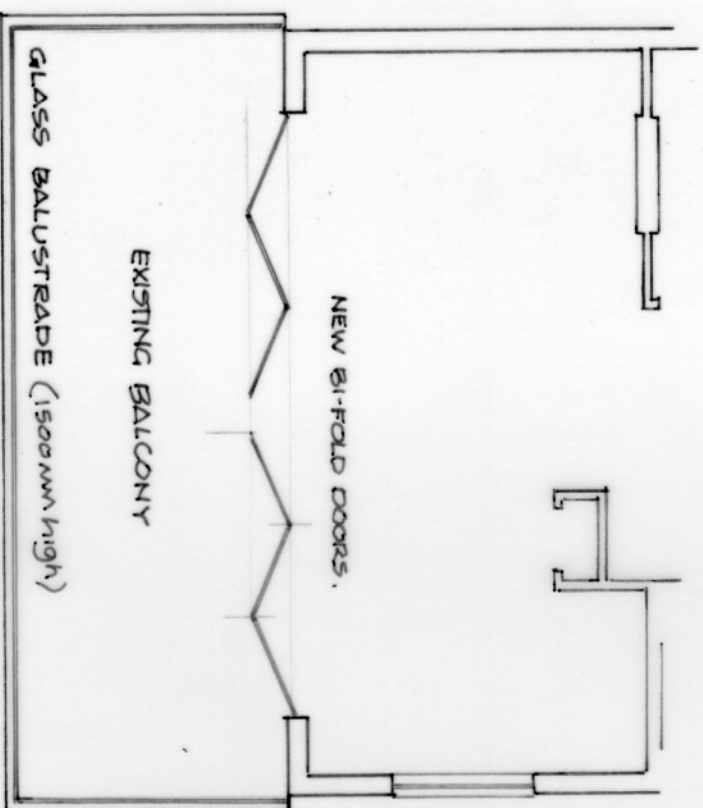


PROPOSED GROUND FLOOR

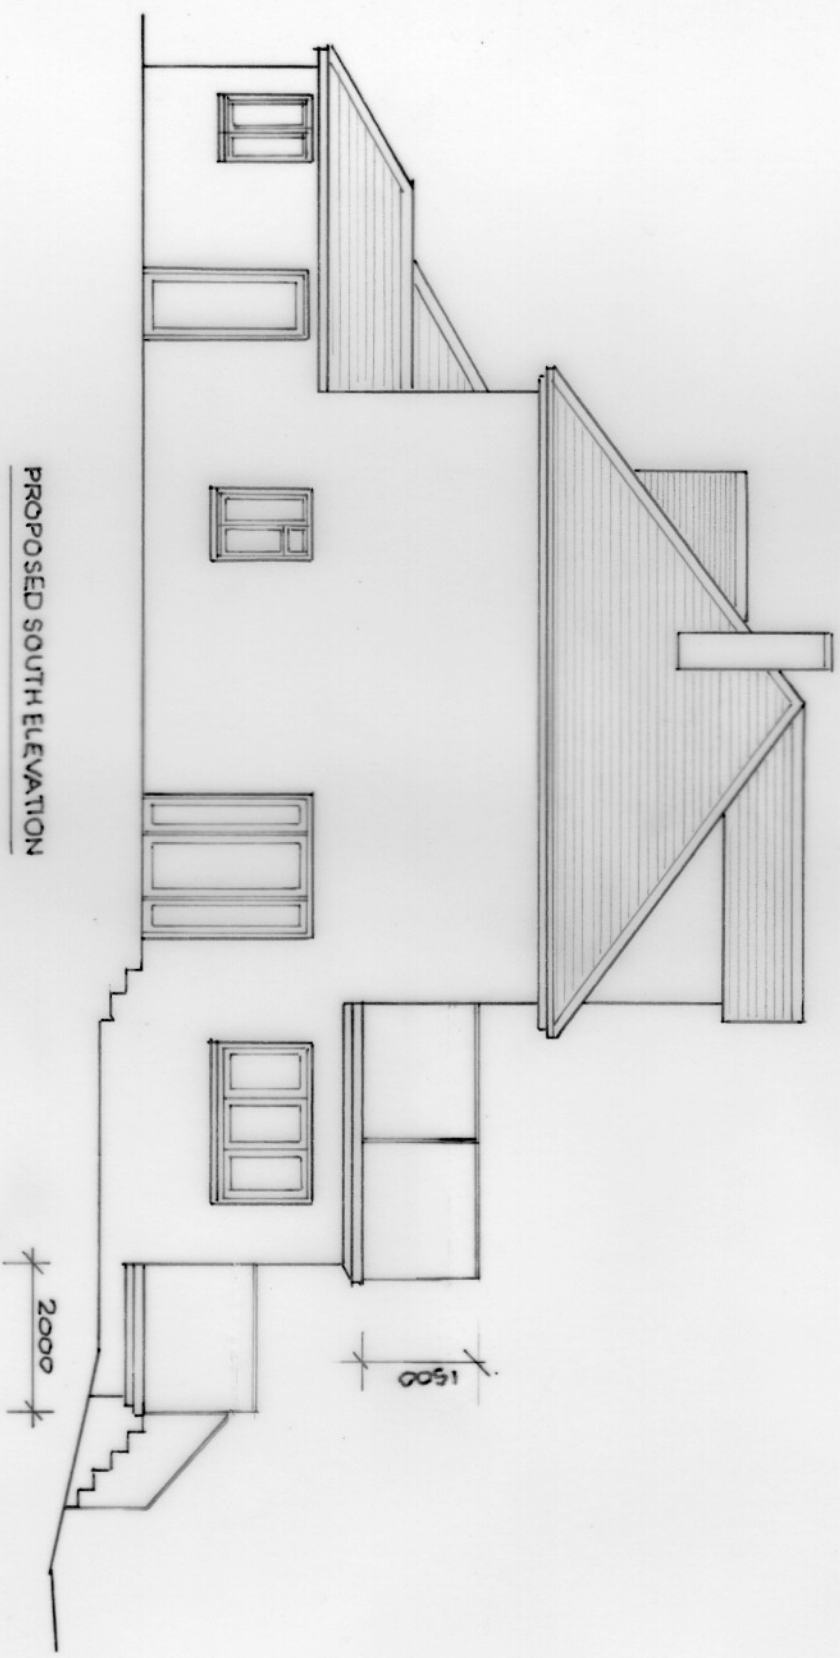

PROPOSED FIRST FLOOR

 

PROPOSED SOUTH ELEVATION

**RECEIVED**  
By Tom Anderton at 2:42 pm, Aug 06, 2025

# ISLANDS ARCHITECTS

Porthressa, St Mary's, Isles of Scilly, TR21 0UQ and  
Courtney Cottage, Fairfield Rd, Shroton, DT11 8QA,

## Project:

Porthressa, St Mary's, Isles of Scilly, TR21 0UQ

## Drawing:

Proposed Floor Plans and South Elevation

## Scale:

1:100 @ A3 bdc 12.03.19 2157 / 01 A

## Drawn:

2157 / 01 A

## Dwg No:

2157 / 01 A