



Contractors must check all dimensions on site. Only figured dimensions are to be worked from. Discrepancies are to be reported immediately.

Notes:

No.	Date	Revision

Ground floor extension to provide utility / boot room, incorporation of outbuilding to create games room and addition of "room in roof" floor to create en-suite guest bedroom



DRAWING TITLE Existing Plans & Elevations

CLIENT Mrs Melanie King

Dwg. No. 25/05 001 File No.

1:100 @ A1

Controlled by IS Designed by


Drawn by IS Checked by .....

29 July 2025 Office ISLES OF SCILLY

Crown Copyright Reserved O.S. LICENCE No. ES100015384. All Ordnance Survey Drawings on this sheet are reproduced with the sanction of the Controller of Her Majesty's Stationary Office.



Existing West Elevation

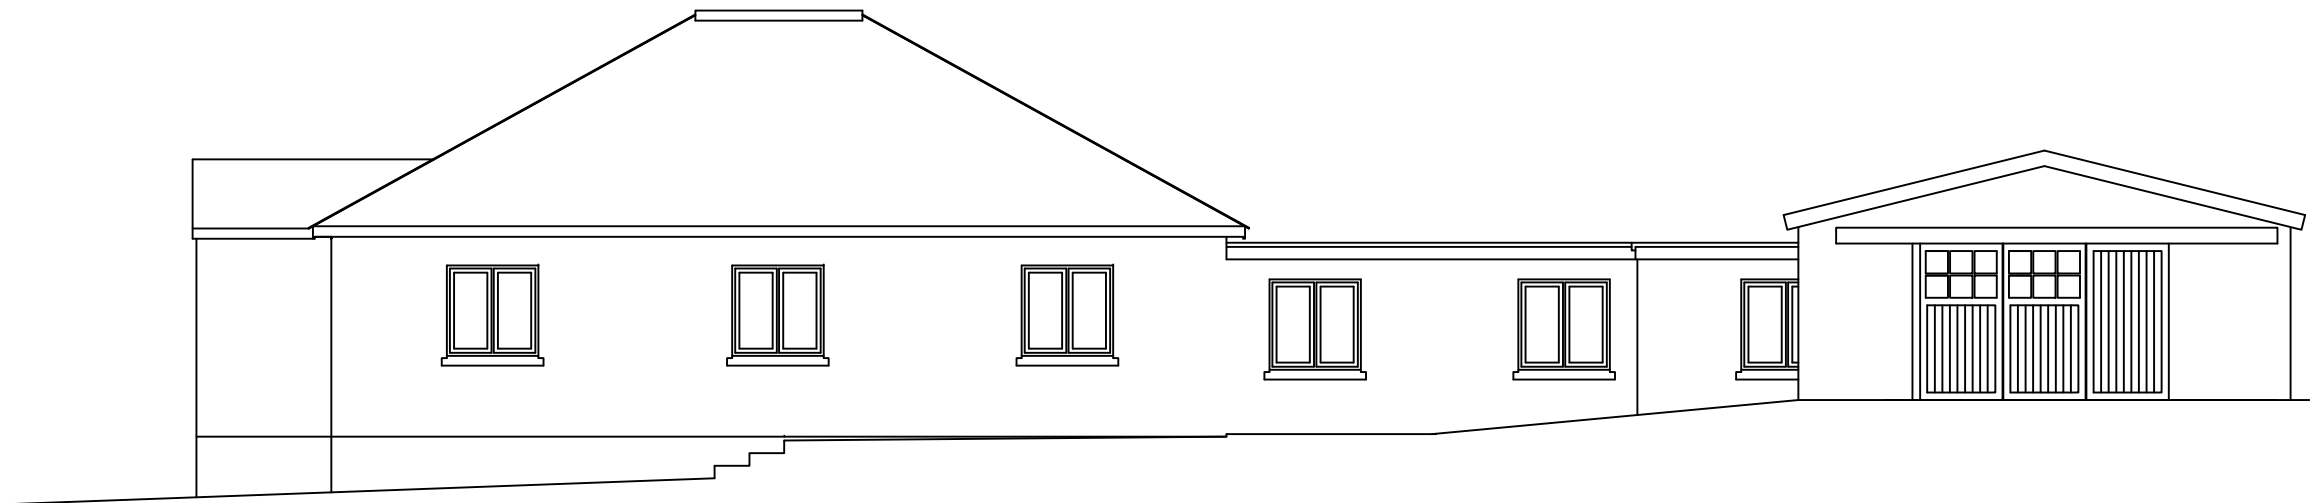

Existing East Elevation



Existing Ground Floor Plan