


EXISTING ELEVATIONS

GENERAL NOTES

Drawing for planning purposes only.  
Not suitable for building control or construction purposes.


COPYRIGHT NOTICE

This drawing is the property of Schmid Architects Ltd. It may not be duplicated or disclosed to any third party for any purpose except as authorised in writing by Schmid Architects Ltd.

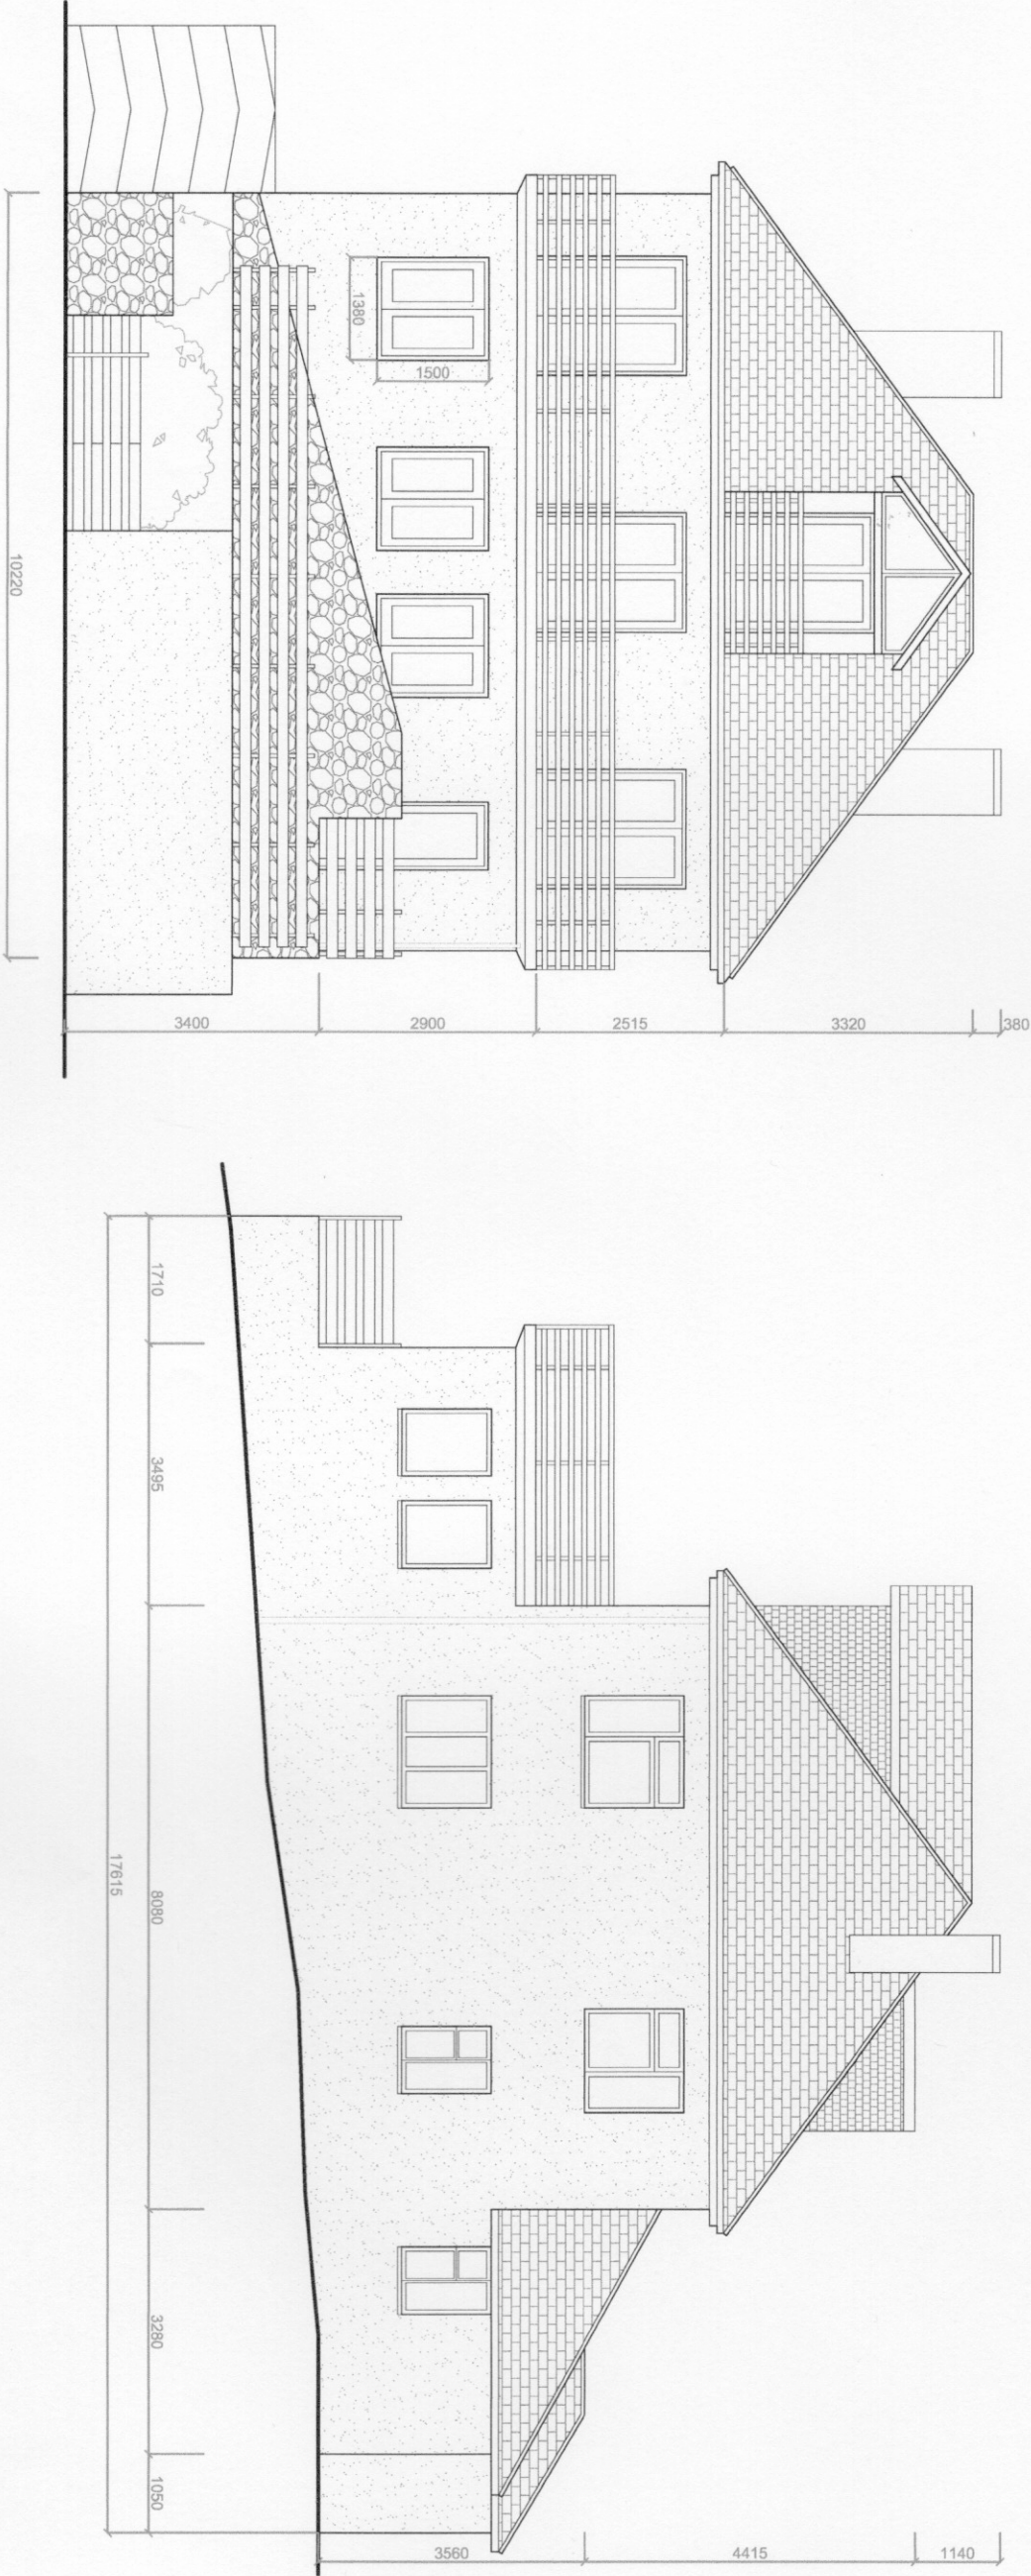

EXISTING EAST ELEVATION

EXISTING NORTH ELEVATION

 

© 2020 Schmid Architects Ltd.  
All rights reserved.

Project **PORTMELLON HALL**  
Client **Edward Turtle**  
Project Site **Moorwell Lane, St Mary's, TR21 0JY**

Project code **051**

Drawing Title **Existing Elevations**  
Drawing Nr. **A-03**  
Scale at A3: **1:100**  
Date **15/07/2024**  
Rev. **A**

**SCHMID ARCHITECTS**  
20 Great Peter St  
SW1P 2BU, London  
074 934 38193  
contact@schmidarchitects.co.uk  
www.schmidarchitects.co.uk

RECEIVED  
By Tom Anderton at 9:06 am, Aug 29, 2025