




Front Elevation - 1:20

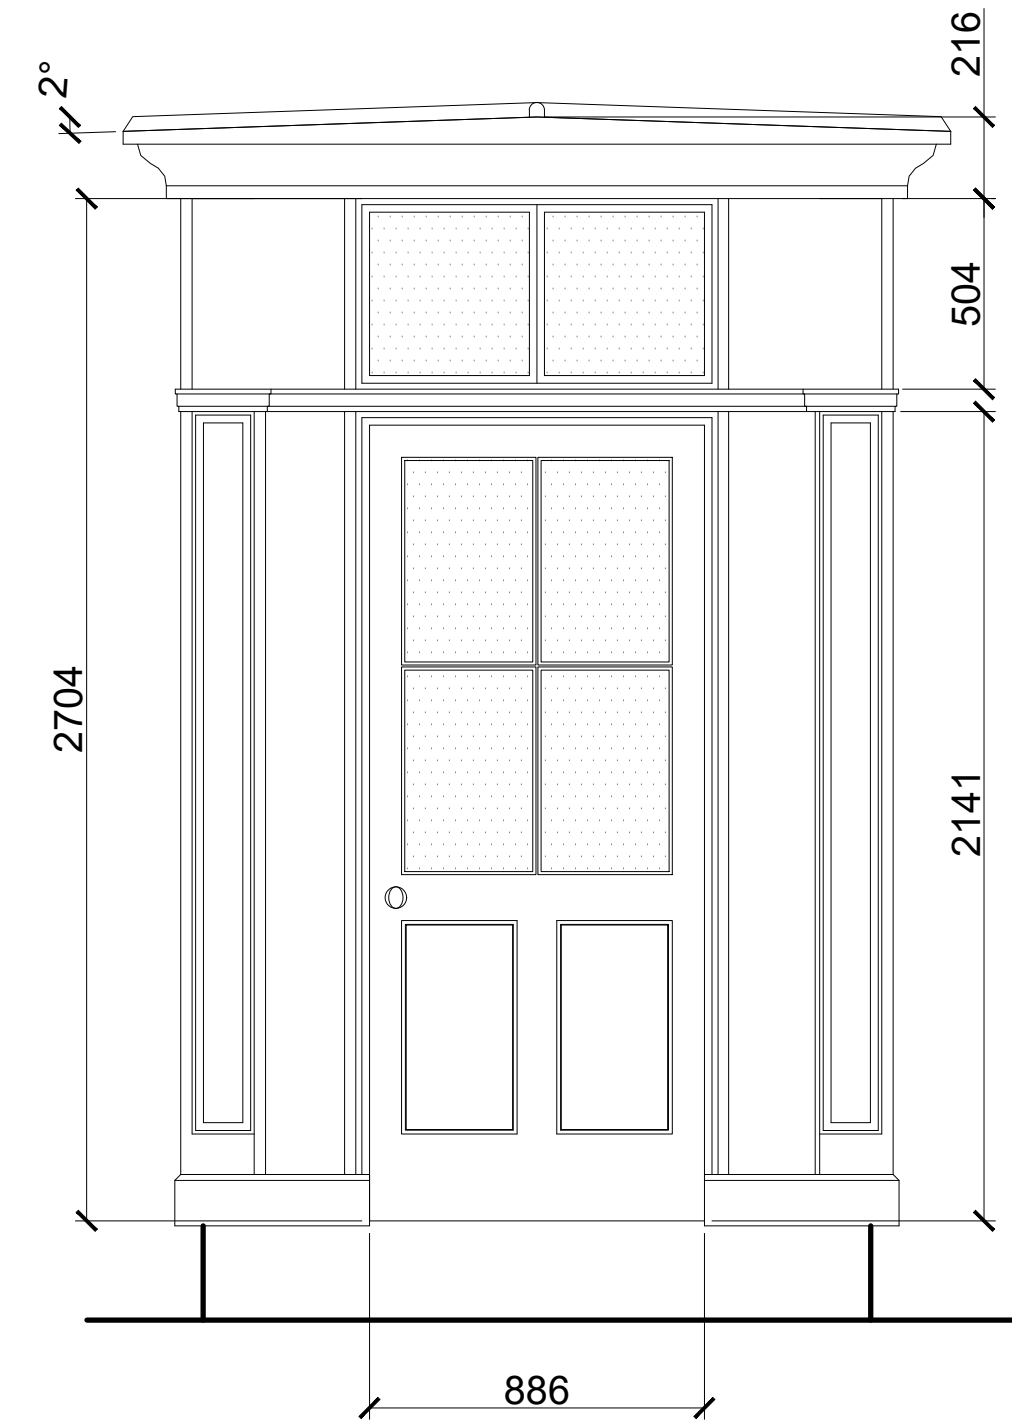


Front Elevation - 1:20

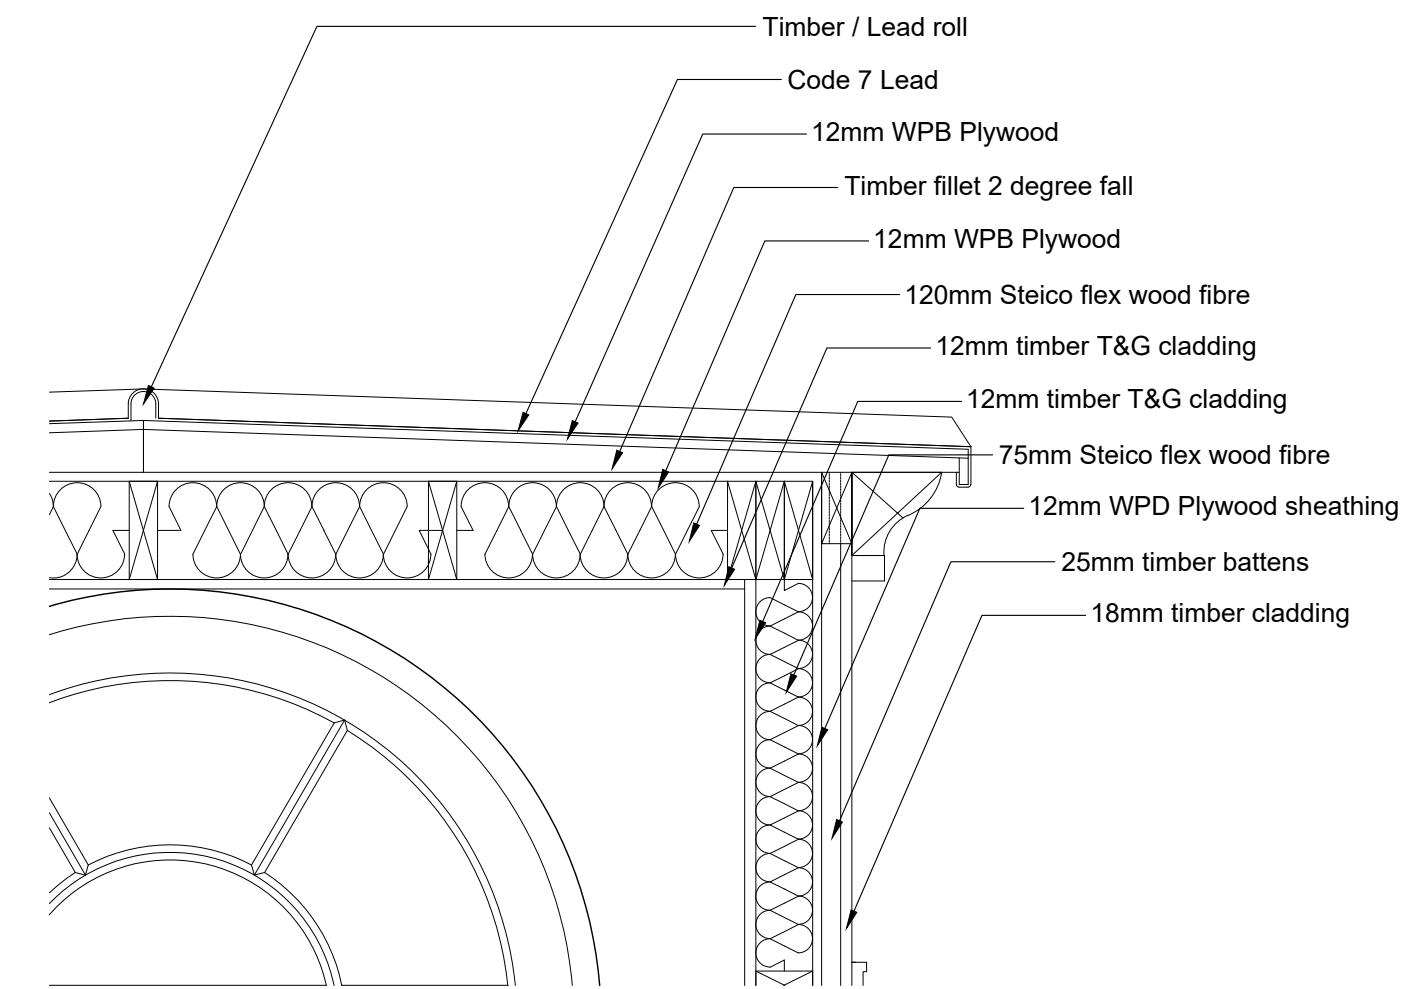


Section through wall/ roof - 1:10

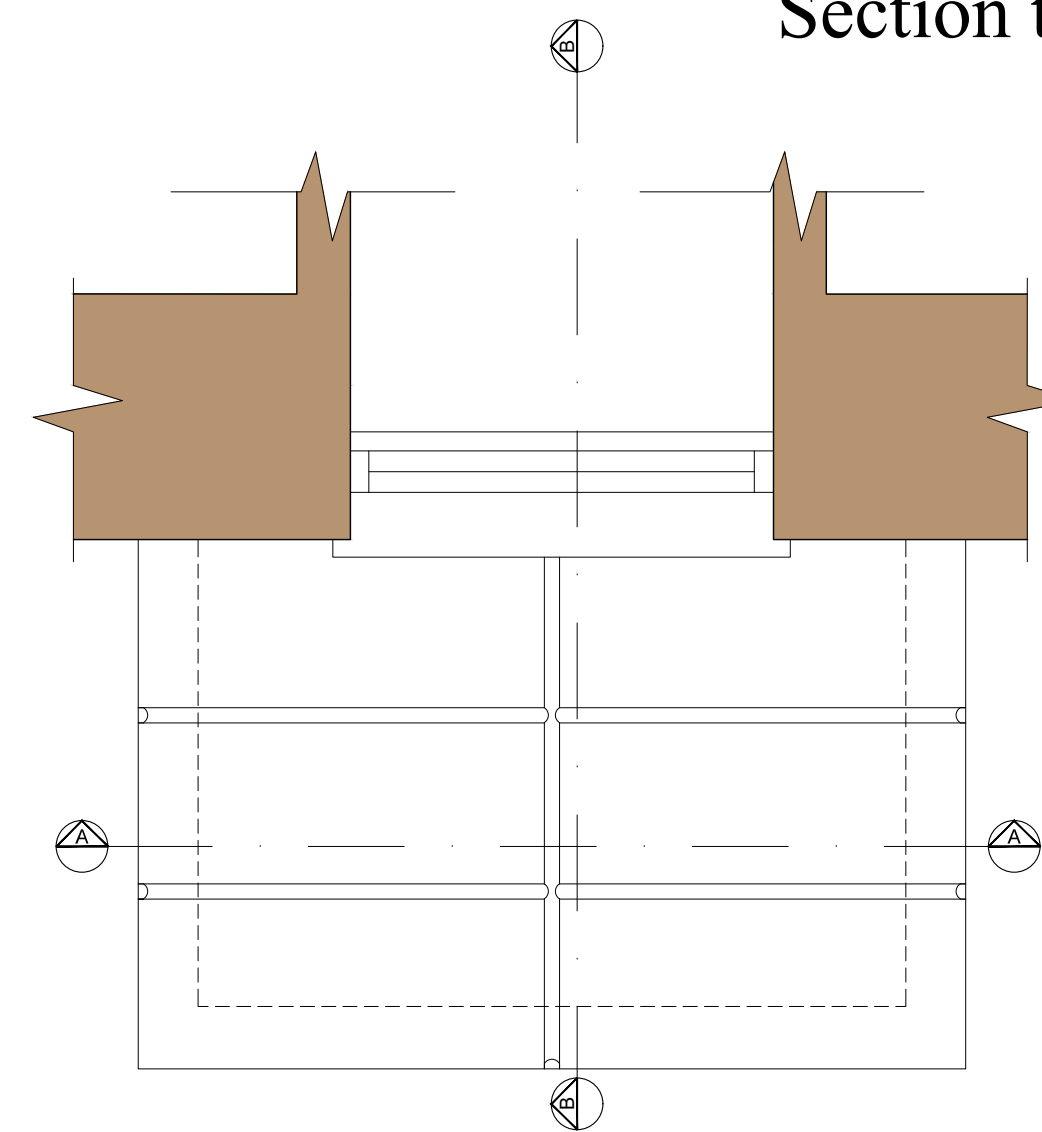


Roof Plan - 1:20

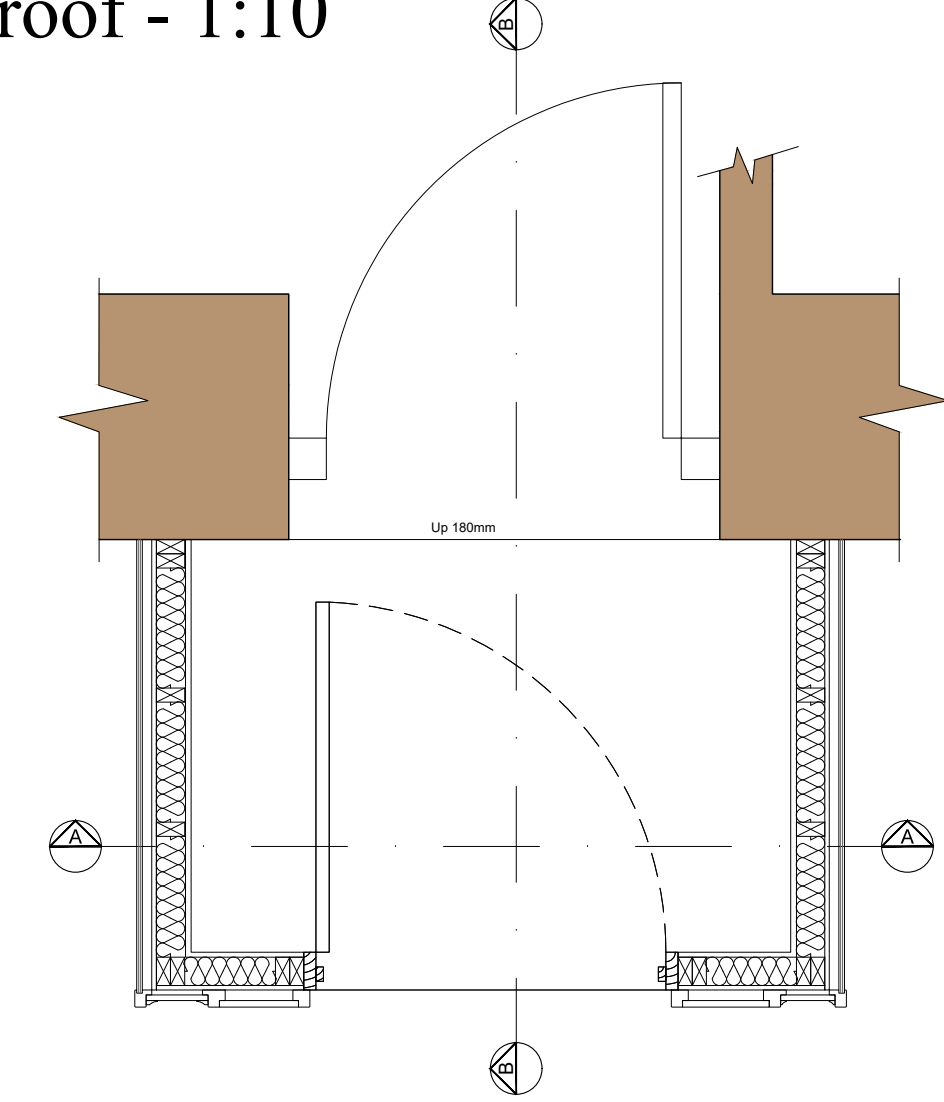


Porch Floor Plan - 1:20

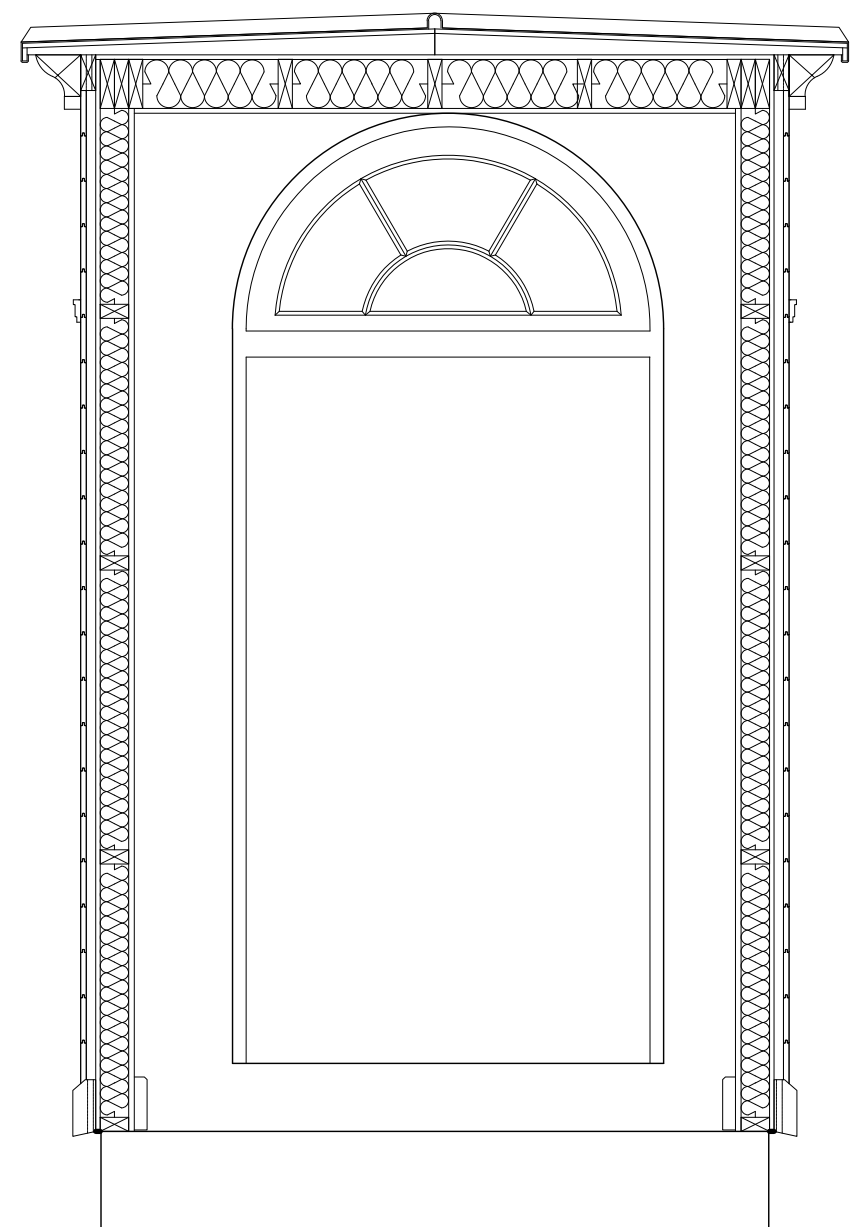


Section A - 1:20

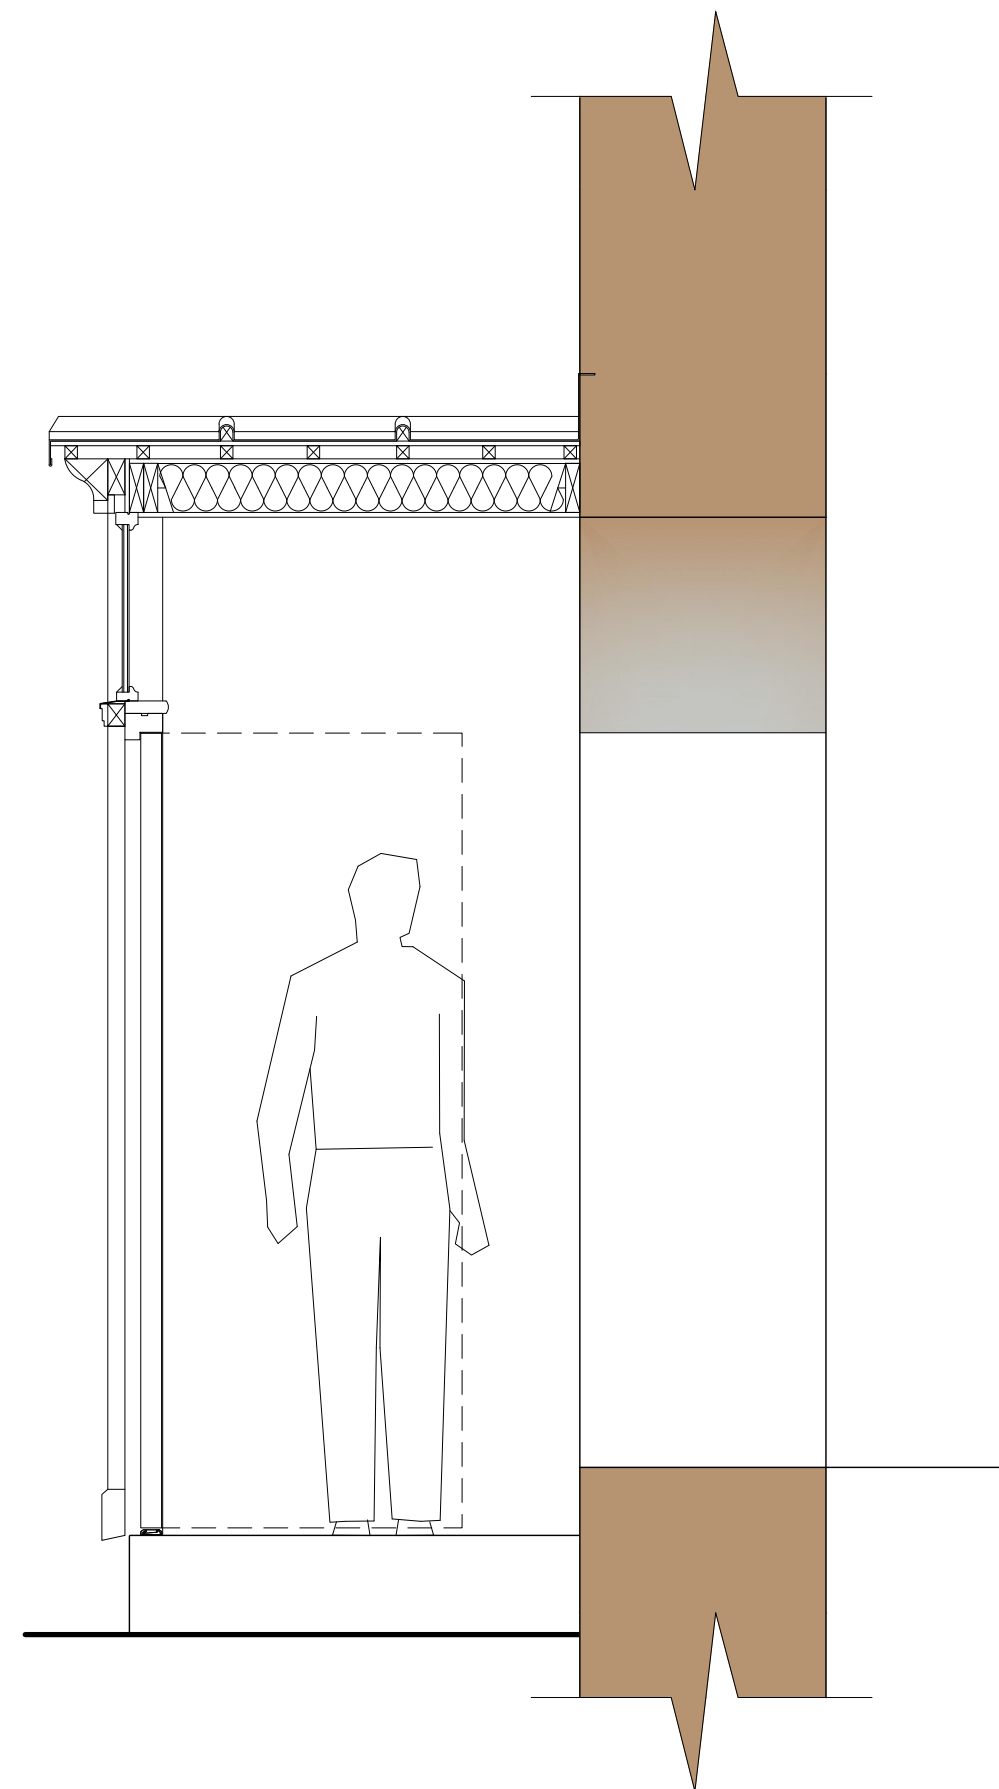


Section B - 1:20

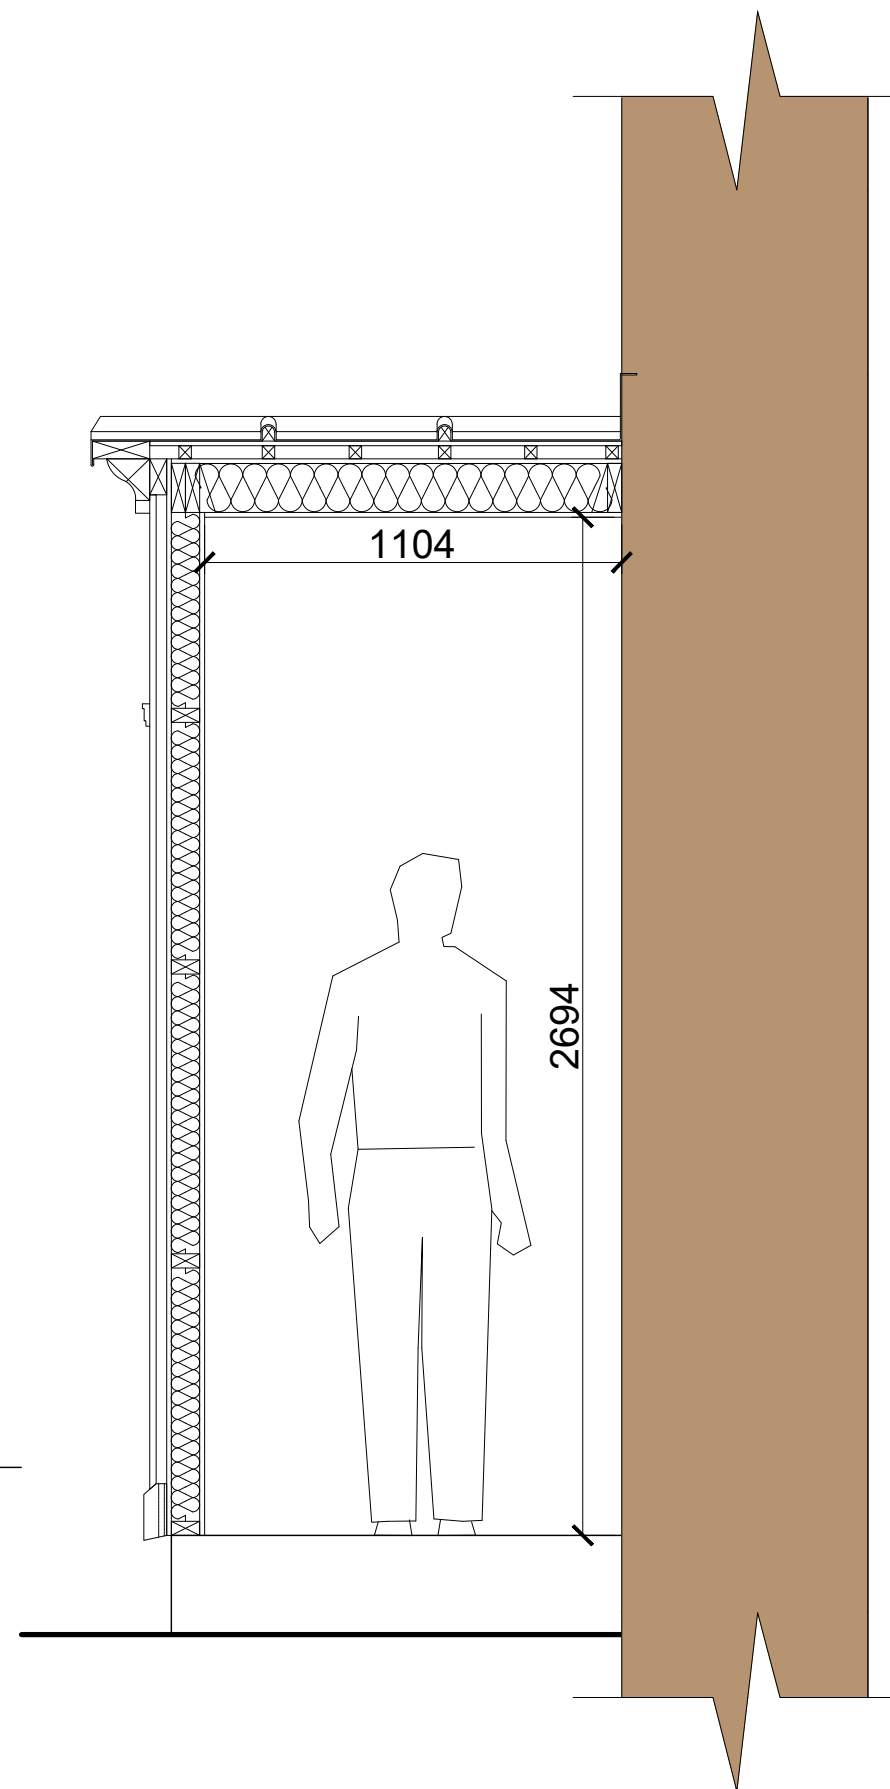

Section C - 1:20

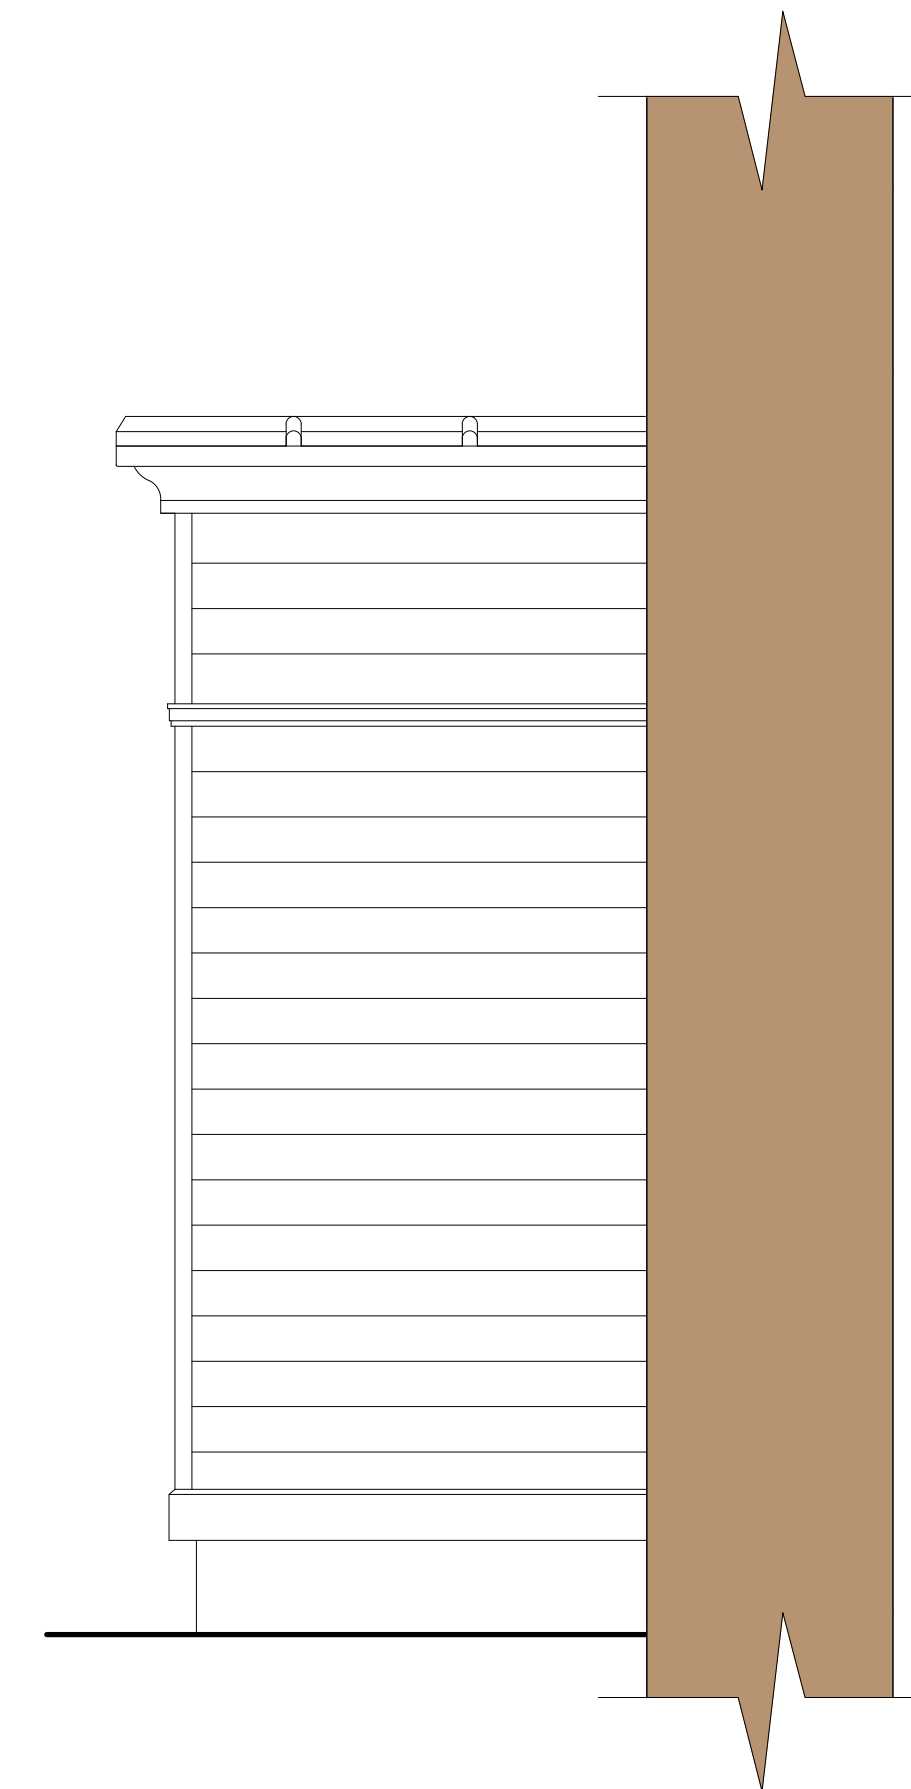

North Facing Side Elevation -
1:20

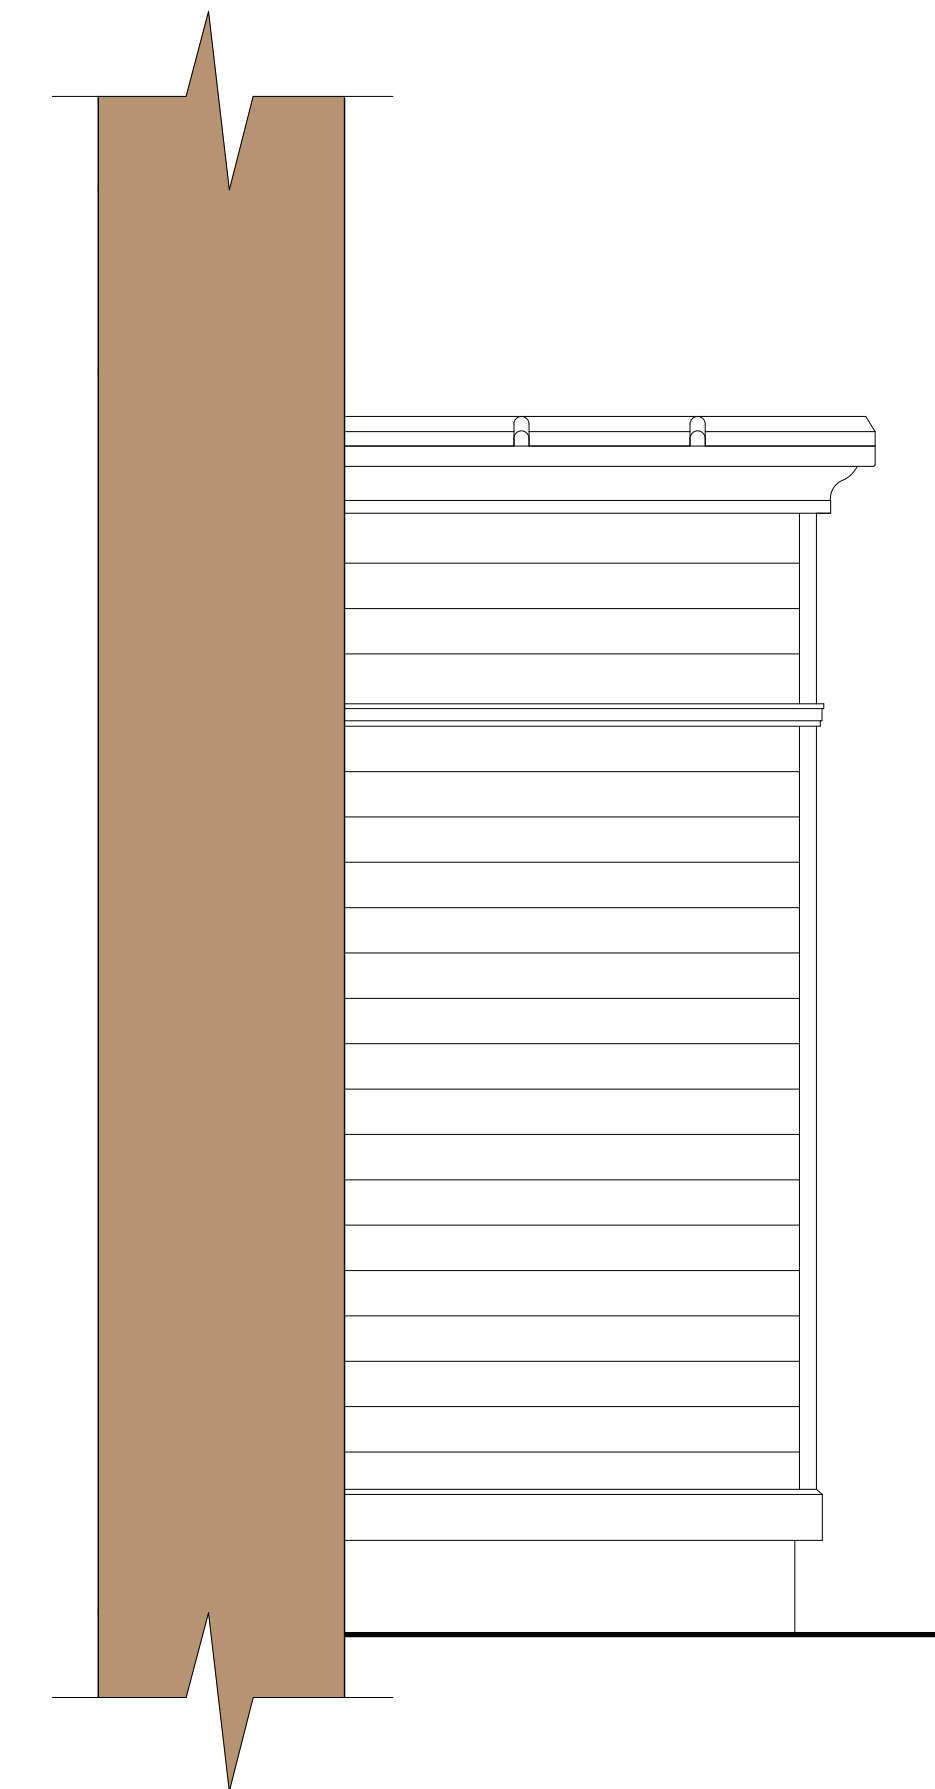

South Facing Side Elevation -
1:20

Contractors, Sub-contractors and suppliers must verify all dimensions on site before commencing work or preparing up drawings.



WESTERN DISTRICT
Duchy of Cornwall
Testamentary Estate Office
enquiries
Cornwall PL12 0HN
01579 343149

DARTMOOR
Duchy of Cornwall
Princeton
Yelverton
Devon PL20 6QF
01822 890295

ISLES OF SCILLY
Duchy of Cornwall
St. Mary's
Isles of Scilly TR21 0LS
01720 422508

Isles of Scilly

Project
Veronica Lodge

Entrance Porch Details

Scale. 1:10/1:20

MYS-VL-14

Drawn by: IDR
Date: NOV.25