


1
-

South West Elevation
1:50

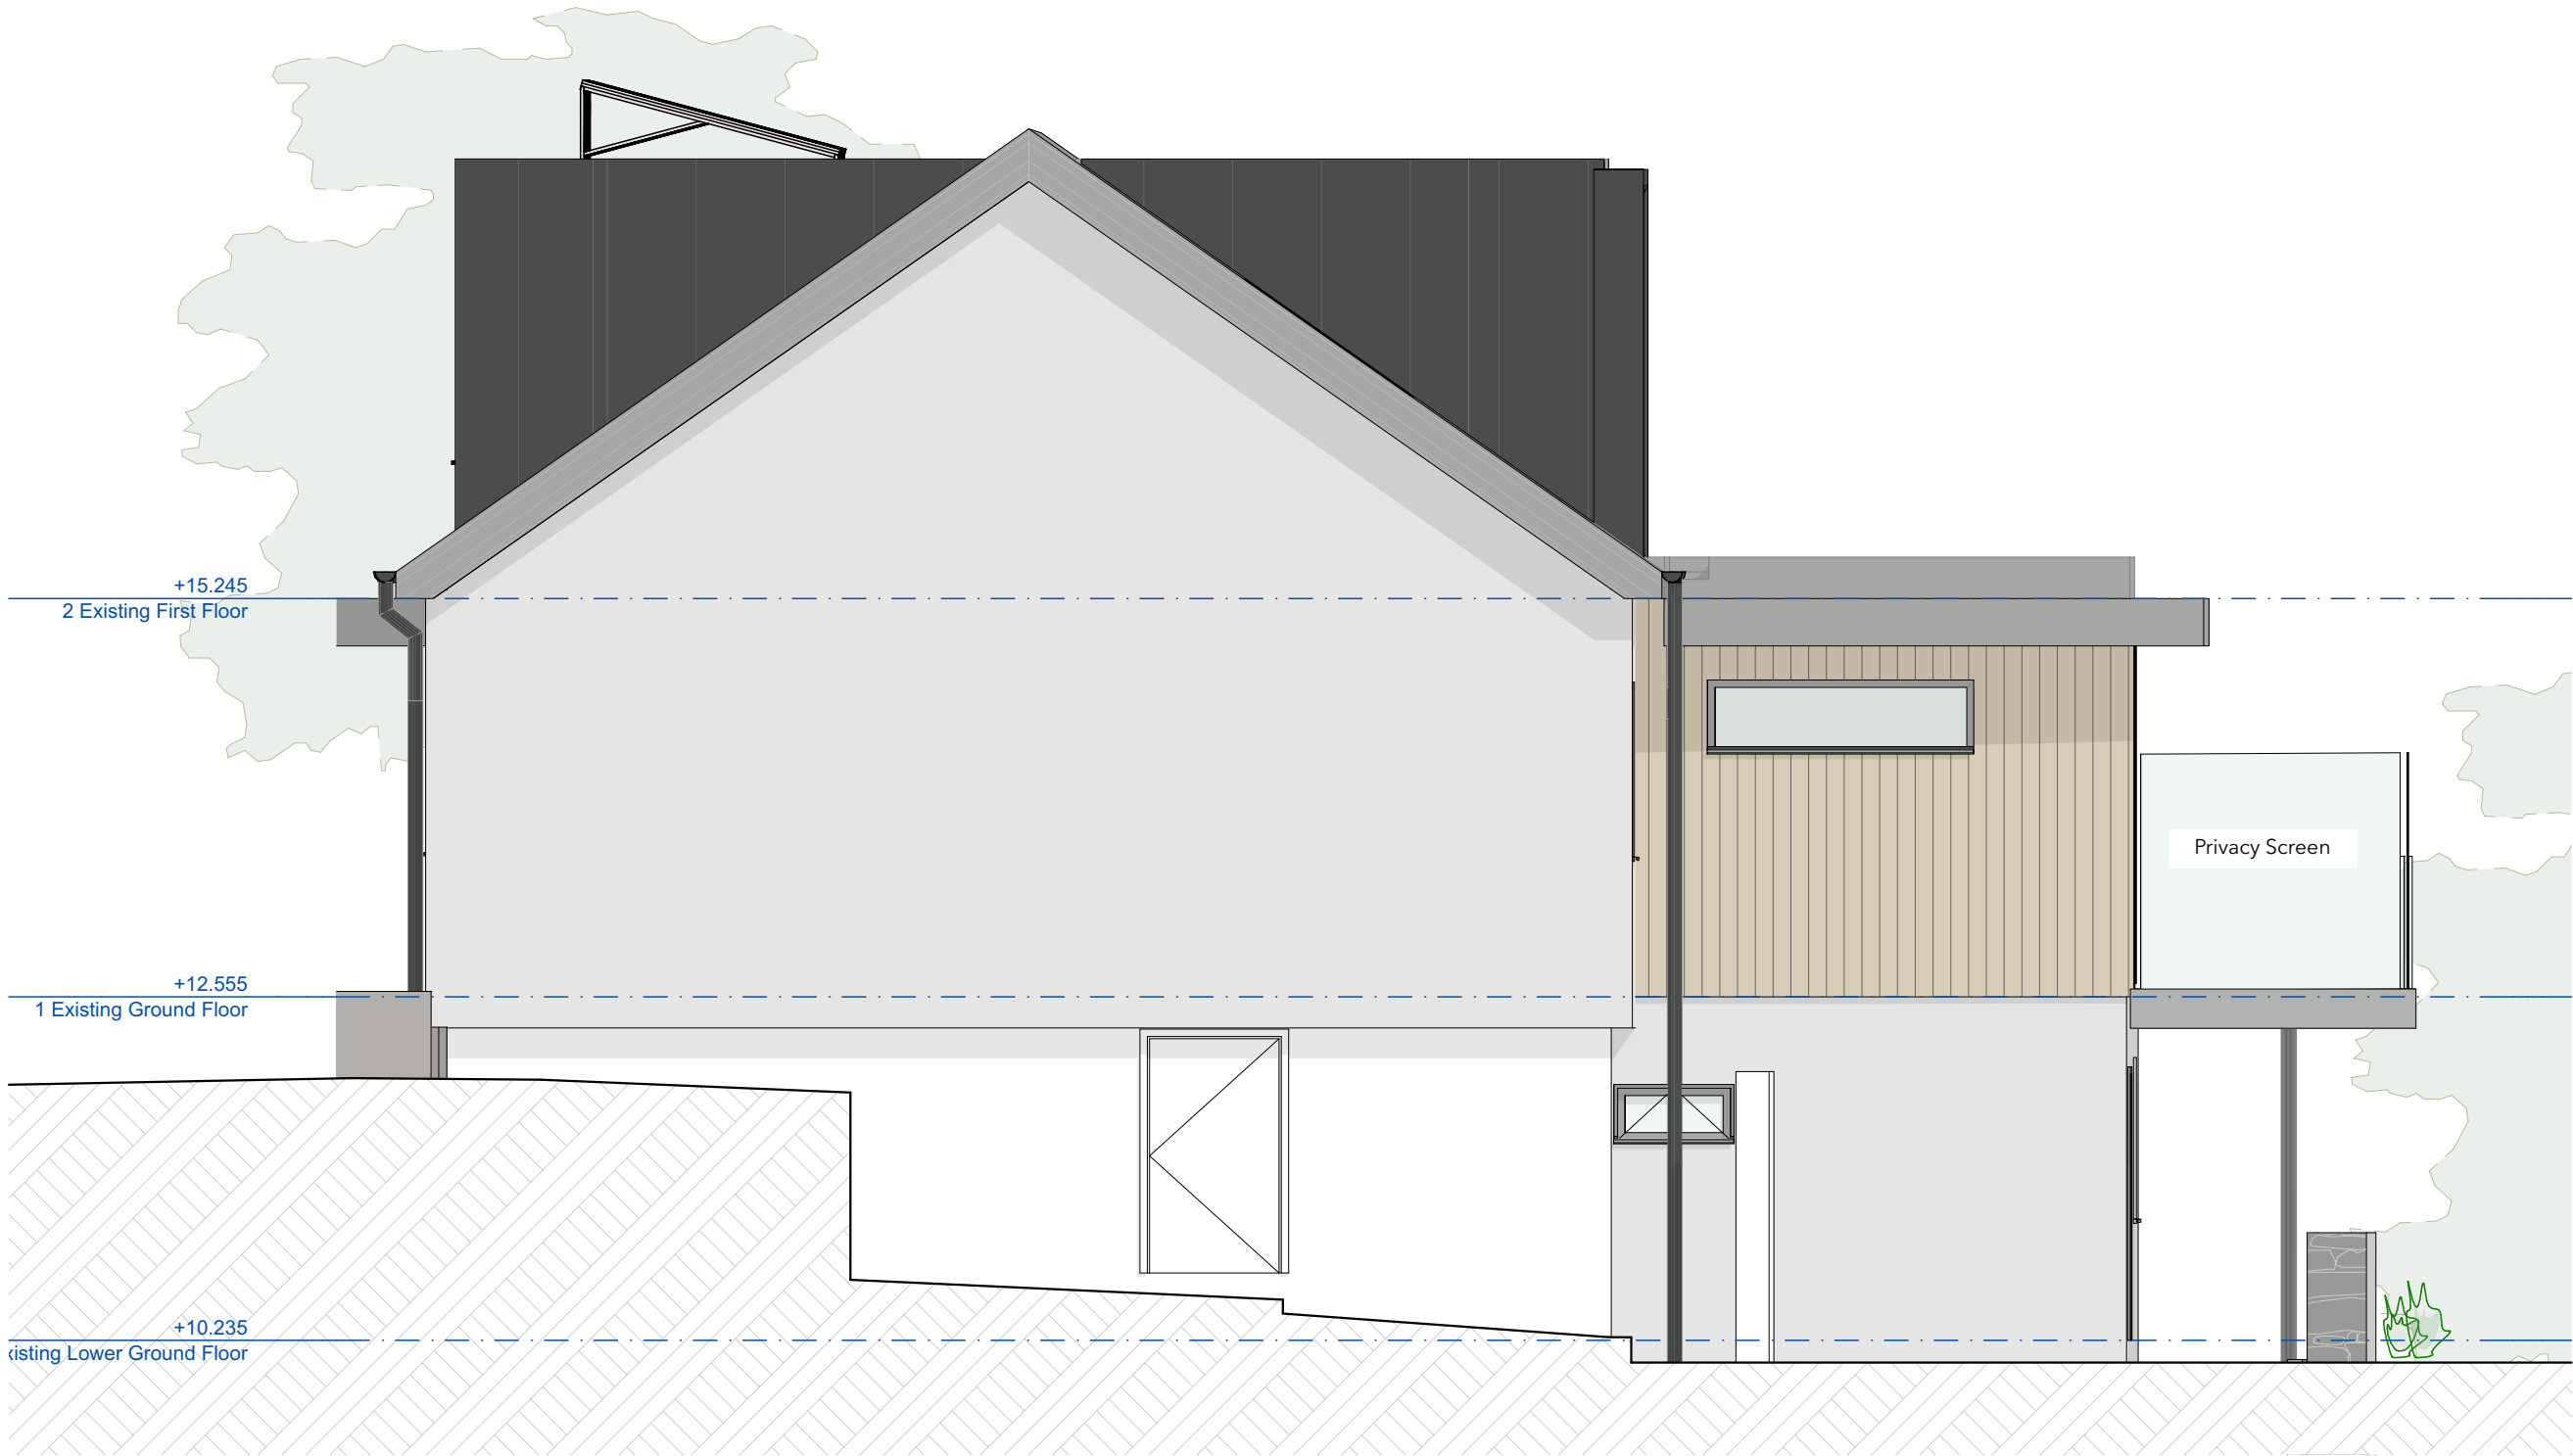


2
-

North East Elevation
1:50



3
-

North West Elevation
1:50

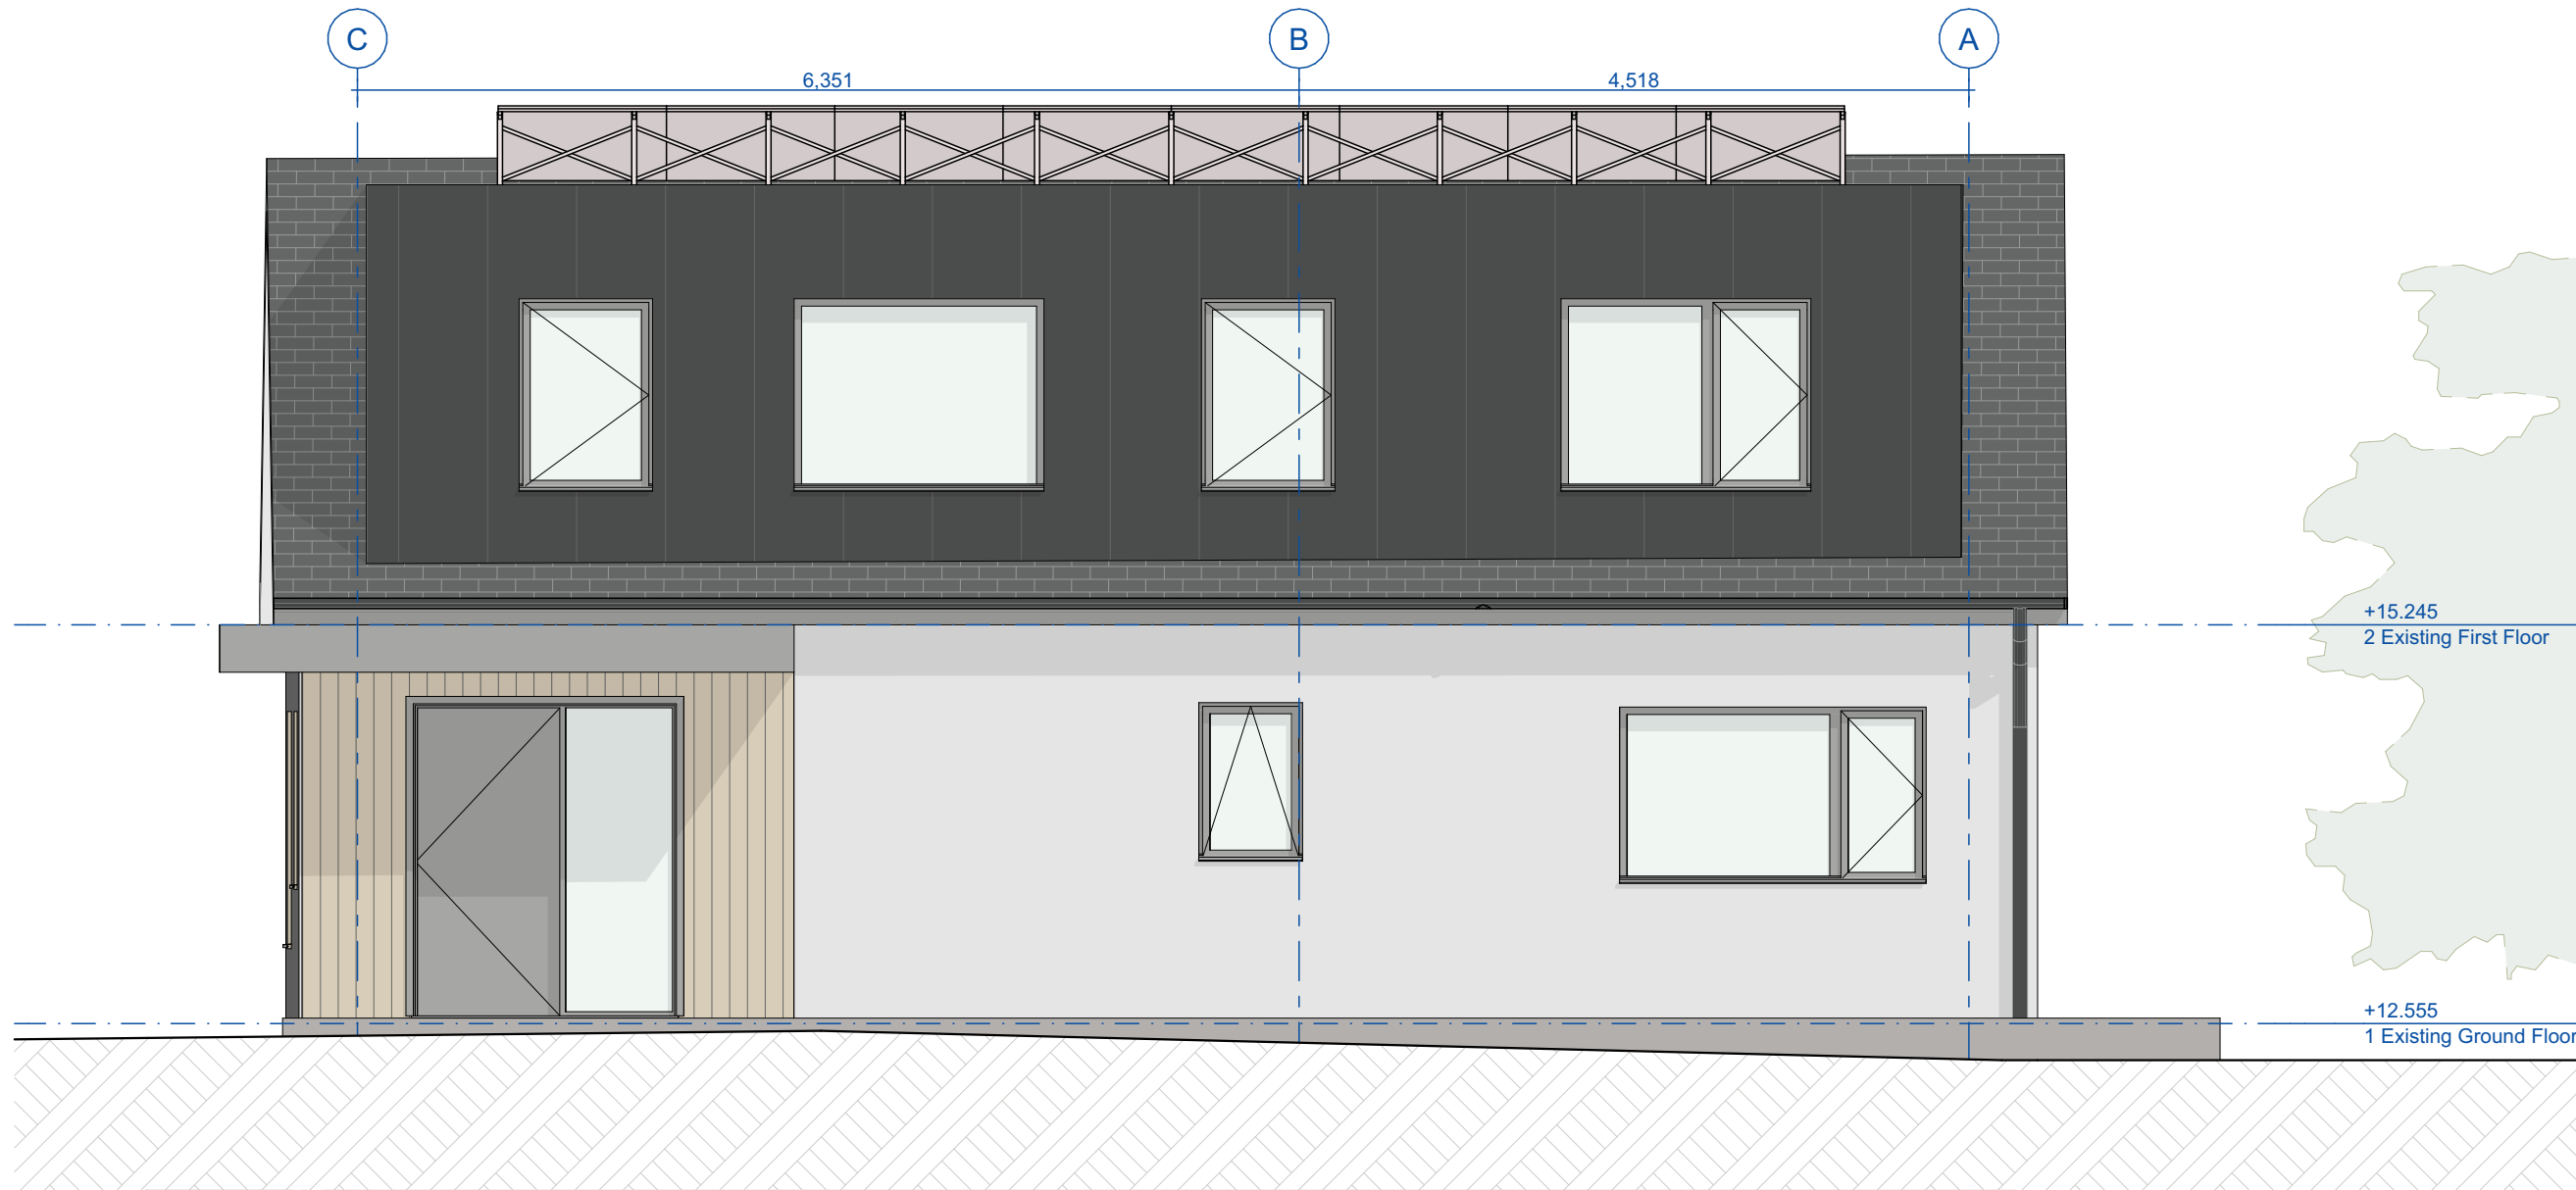

4
-

South East Elevation
1:50

Notes
This document and its design content is copyright ©. It shall be read in conjunction with all other associated project information including models, specifications, schedules and related consultants documents. Do not scale from documents. All dimensions to be checked on site. Immediately report any discrepancies, errors or omissions on this document to the Originator. If in doubt ASK.



barc
Hema Studio, 88 Longbrook Street,
Exeter, EX4 6AP
T: 01392 435 051
E: studio@barcarchitects.com

Revisions	
A	23/01/25 Draft Issue
B	29/01/25 Revised layout at clients request
C	07/02/25 Revised layout at clients request
D	29/03/25 Change to window 14
E	24/06/25 Balustrade height to window W-14 added to drawing
F	20/08/25 Ammendment to balcony
G	04/09/25 Added Wall type labels / missing existing doors
H	17/11/25 Brought up stone wall in North-west elevation. Amended transparency settings
I	16/12/25 Ammended balcony length

Drawing Issued: 16/12/2025

Coastguard's Retreat		Drawing Title
Coastguard's Retreat, St Mary's, Isles of Scilly, TR21 0JQ		Elevations
John and Nicola Heneghan		1:50 @ A1 / 50% @ A3
Drawing Status	Drawing Scale	Drawing Number
Planning	1:50 @A1 (50%@A3)	1221- 300
Drawn By	Checked By	Revision
AM	CW	I