




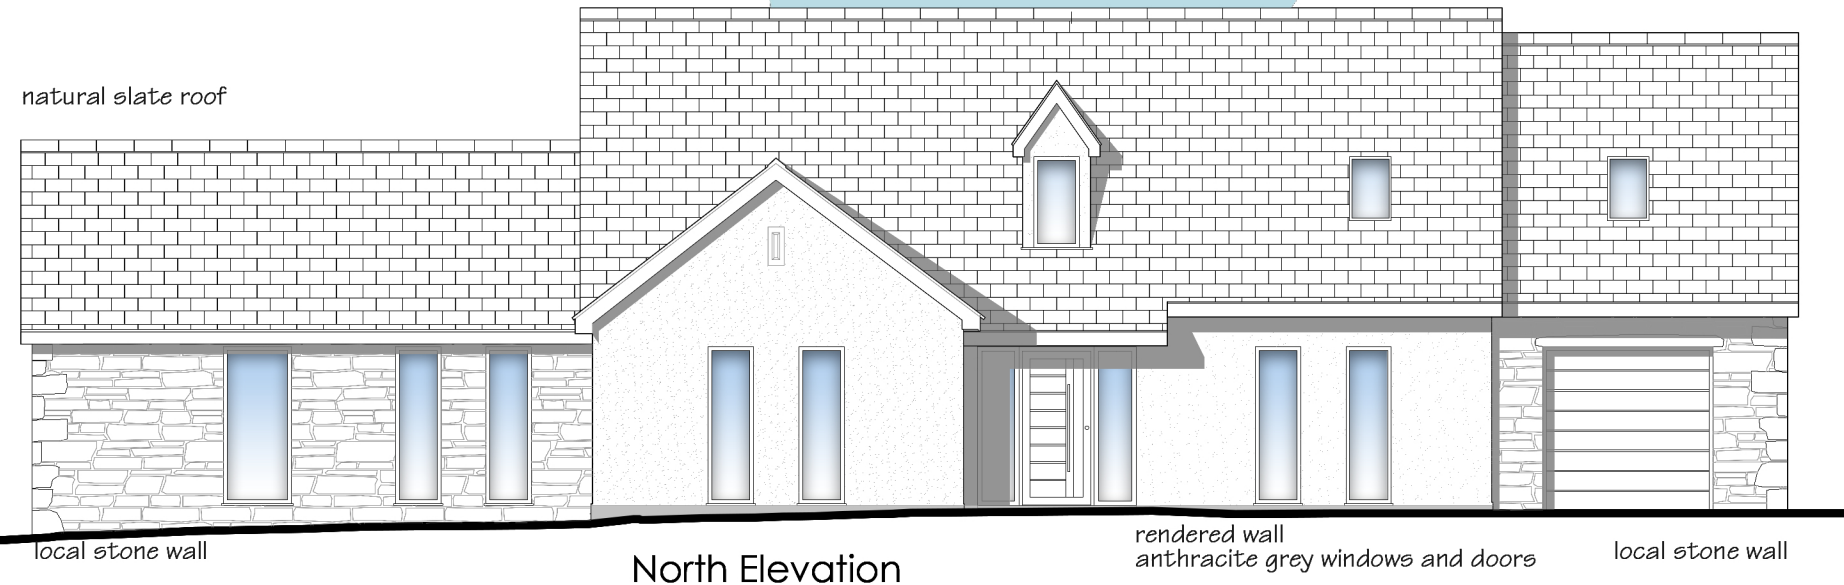


North Elevation

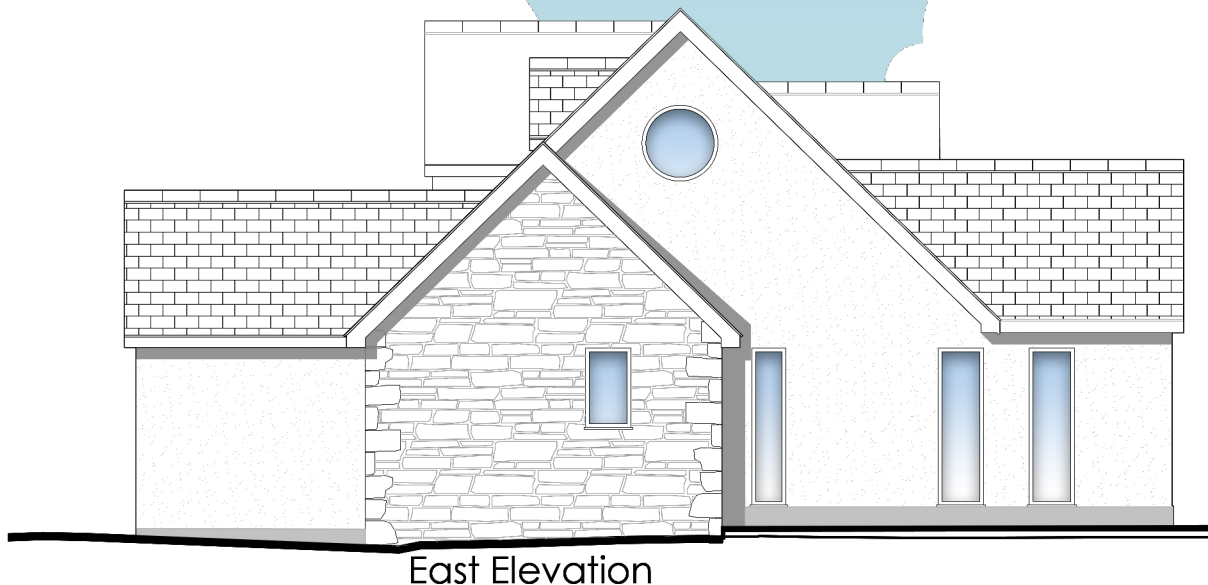

East Elevation

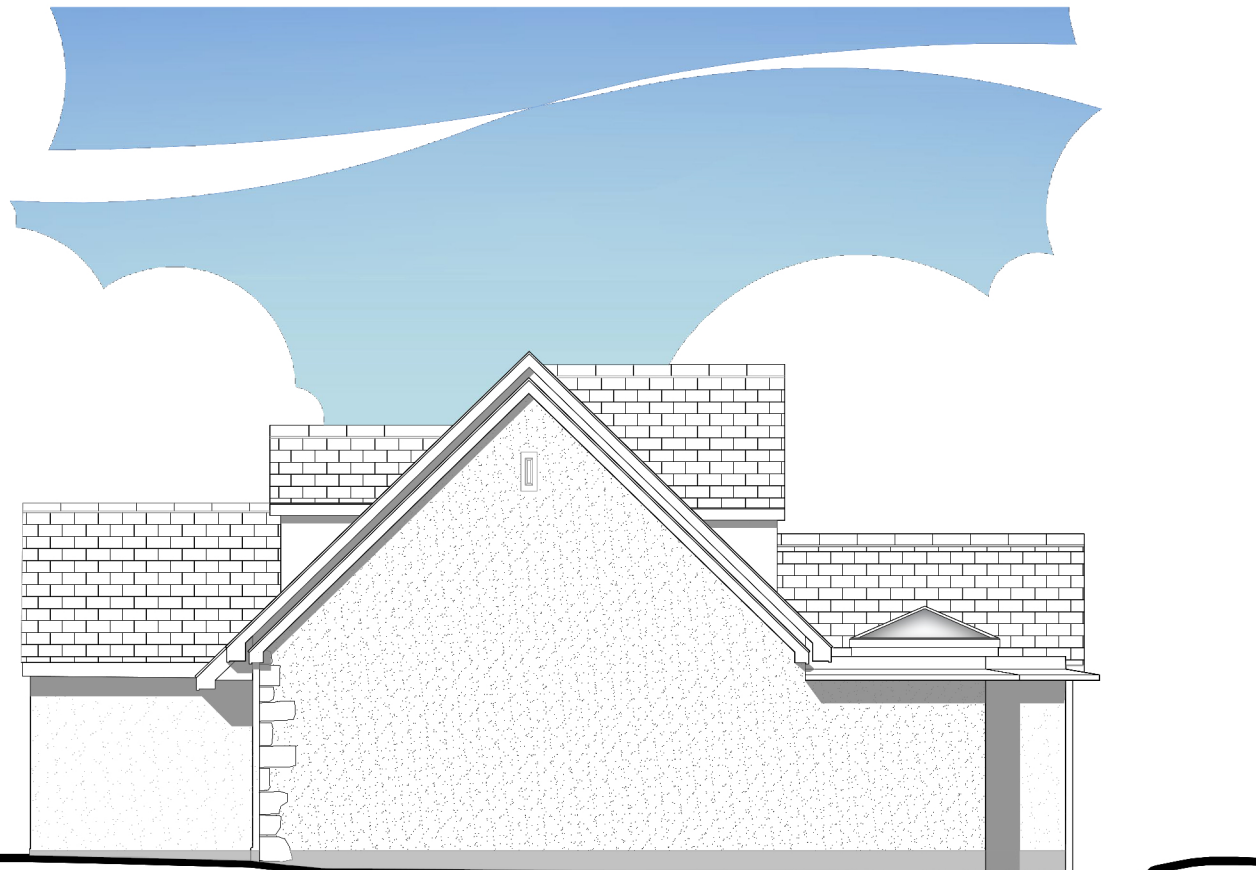

West Elevation

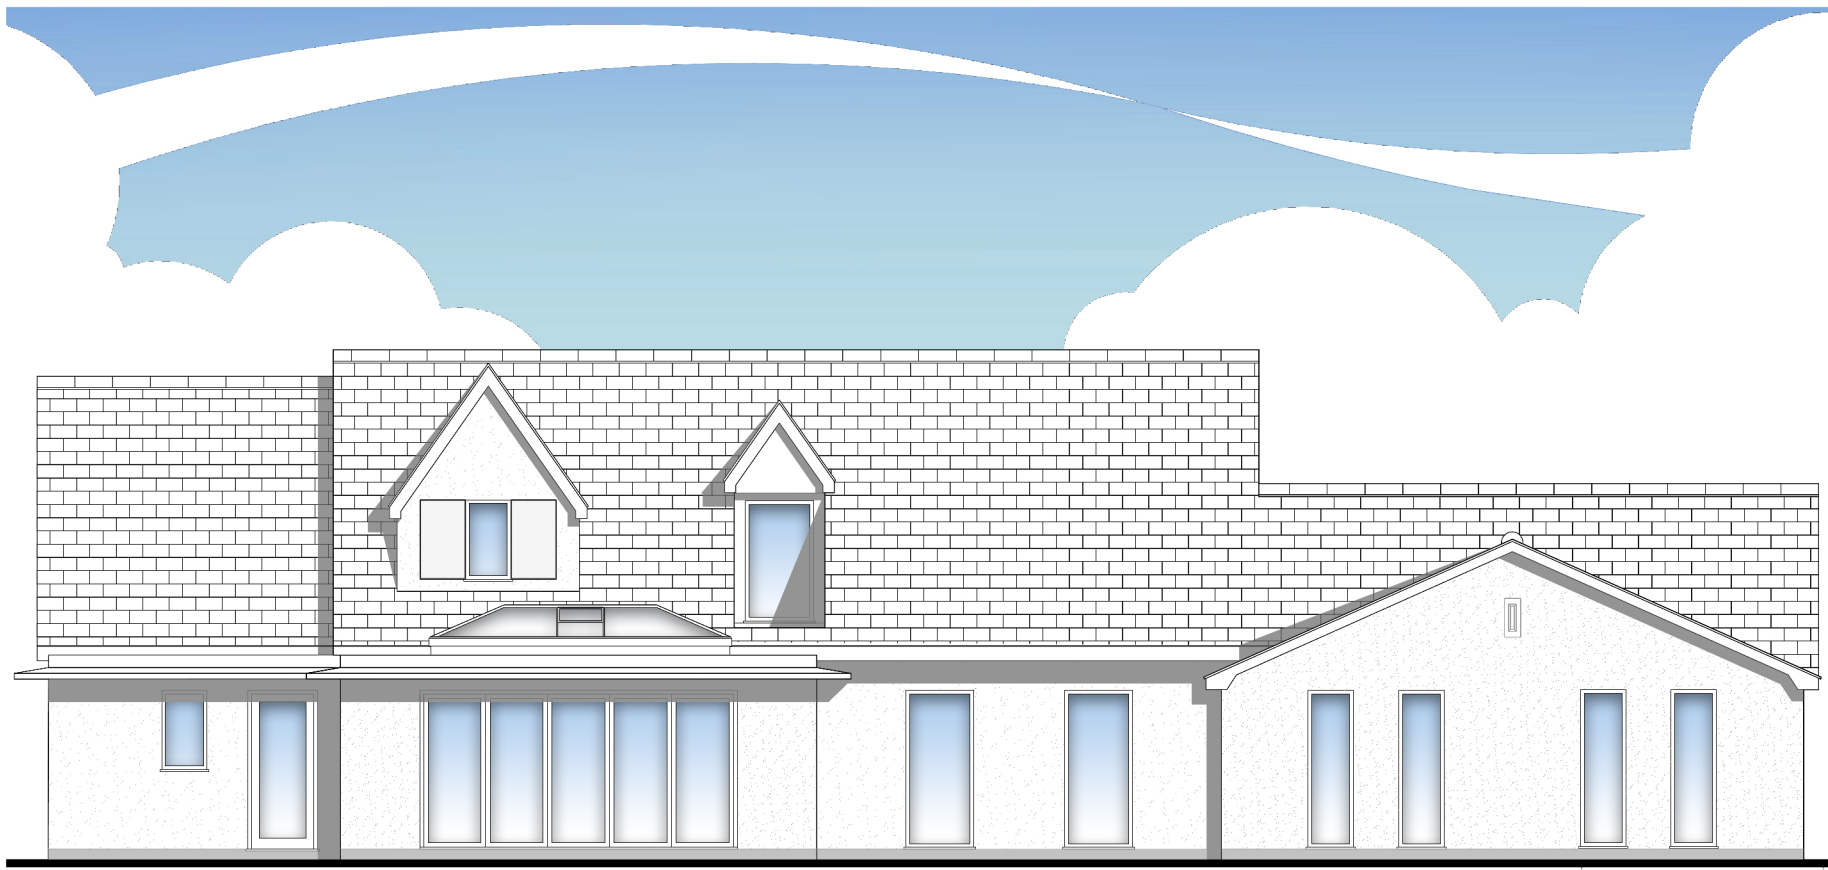

South Elevation

RECEIVED
By Liv Rickman at 12:03 pm, Oct 22, 2025

drawing title	proposed elevations
project	proposed alterations Atlantic View St Mary's, I.O.S.
client	Charlotte and Truan Hicks
date	7 October 2025
scale	1:100
sheet size	A3
AVcth-P-03	

1:100 @ A3
0 1 2 3 4 5m