

EXTERNAL WINDOW AND DOOR KEY			
<div>W-00</div>	WINDOW	<div>(0)</div>	ASSOCIATED GROUP TYPE
<div>ED-00</div>	EXTERNAL DOOR		

* DOUBLE GLAZED UNIT

DRAWINGS TO BE READ IN CONJUNCTION WITH JOINERY REPORT, SCHEDULE AND ALL DETAILED WINDOW DRAWINGS.

GROUP TYPE

(1)

 - ROUNDED HORN PROFILE
Please refer to drawing 3528-1-500 for typical group 1 details and defects.

GROUP TYPE

(2)

 - ANGULAR HORN PROFILE
Please refer to drawing 3528-1-501 for typical group 2 details and defects.

GROUP TYPE


(3)

 - CONCAVE HORN PROFILE
Please refer to drawing 3528-1-502 for typical group 3 details and defects.



01 SOUTH ELEVATION

REF 3528-1-200
SCALE 1:100

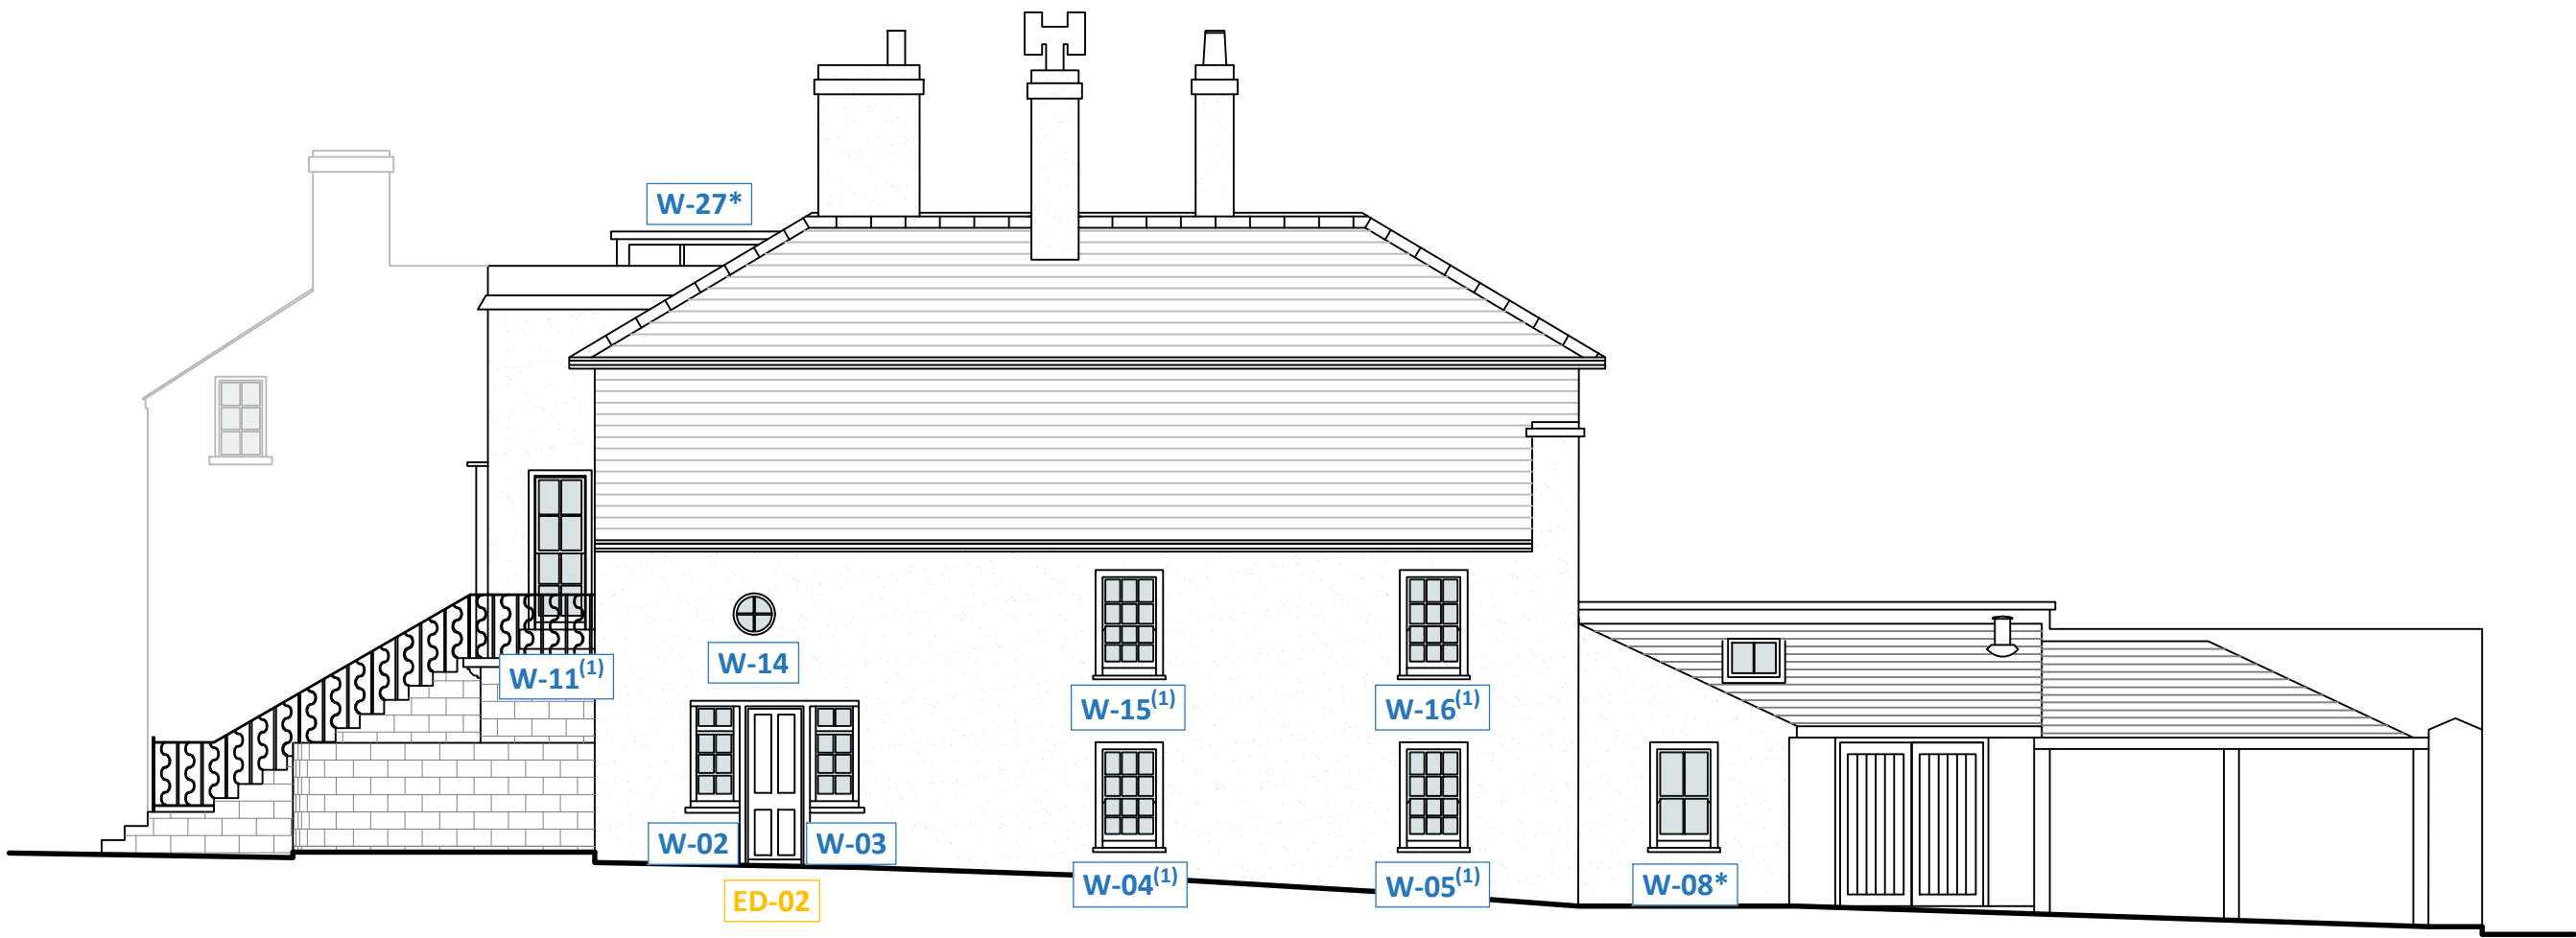

02 EAST ELEVATION


REF 3528-1-200
SCALE 1:100

GROUPS 1 & 2 SHARE MATCHING GLAZING BAR PROFILES, WITH DIFFERENTIATIONS BEING MADE BASED ON HORN PROFILES.



03 NORTH ELEVATION

REF 3528-1-200
SCALE 1:100

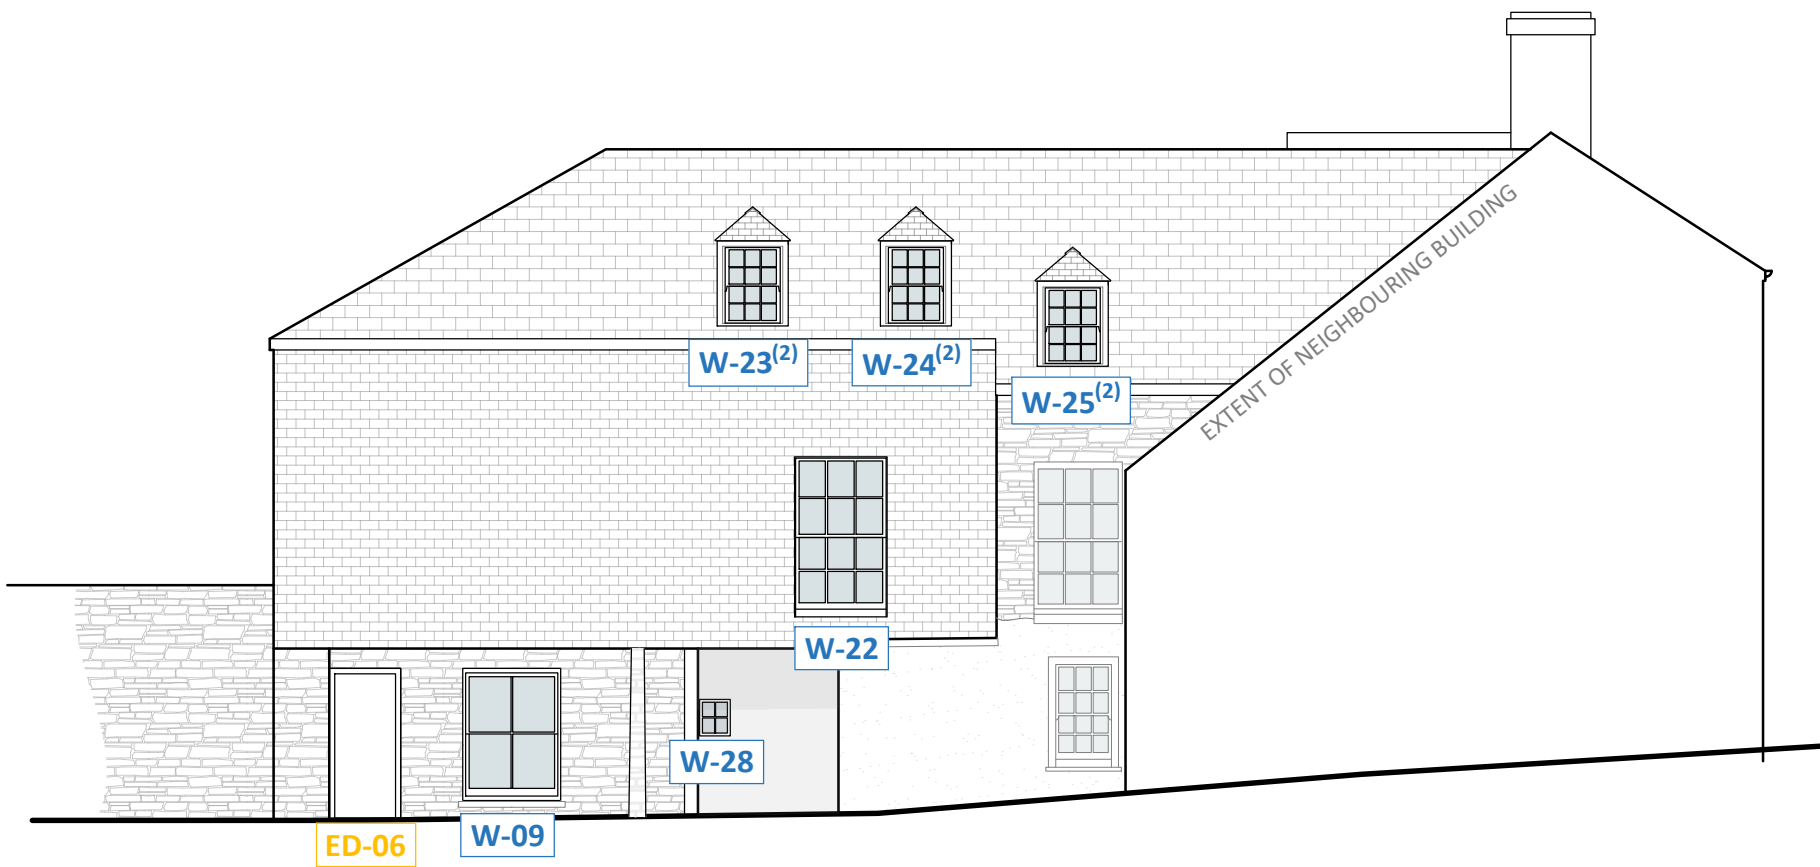

04 WEST ELEVATION

REF 3528-1-200
SCALE 1:100

RECEIVED
By Tom.Anderton at 9:24 am, Dec 17, 2025

SCALE METRES (1:100)
0 1m 2m 3m 4m 5m 6m 7m 8m 9m 10m

A	Window tag amendments & Annotations	DEC 25	JM
REV	DESCRIPTION	DATE	INS

CAD HERITAGE

THE CONSERVATION DIVISION OF CAD ARCHITECTS LTD
COURTLEIGH HOUSE, 74-75 LEMON STREET
TRURO, CORNWALL, TR1 2PN
CALL: 01872 630 041
MAIL: info@cadheritage.co.uk
WEB: www.cadheritage.co.uk

RIBA
Chartered Practice

DATE ALTERATIONS TO FORMER CUSTOMS HOUSE LOWER STRAND, ST MARYS, ISLES OF SCILLY TR21 0PS	OWNER PAUL GROVES	DETAIL AS EXISTING ELEVATIONS	DESIGNER JM DATE NOV 25 SCALE AS SHOWN @ A1 CHECKED SM
---	----------------------	-------------------------------------	---

STATUS EXISTING	DRAWING NO. 3528-1-200	REVISION
--------------------	---------------------------	----------