



Scale 1:100

NORTH GABLE

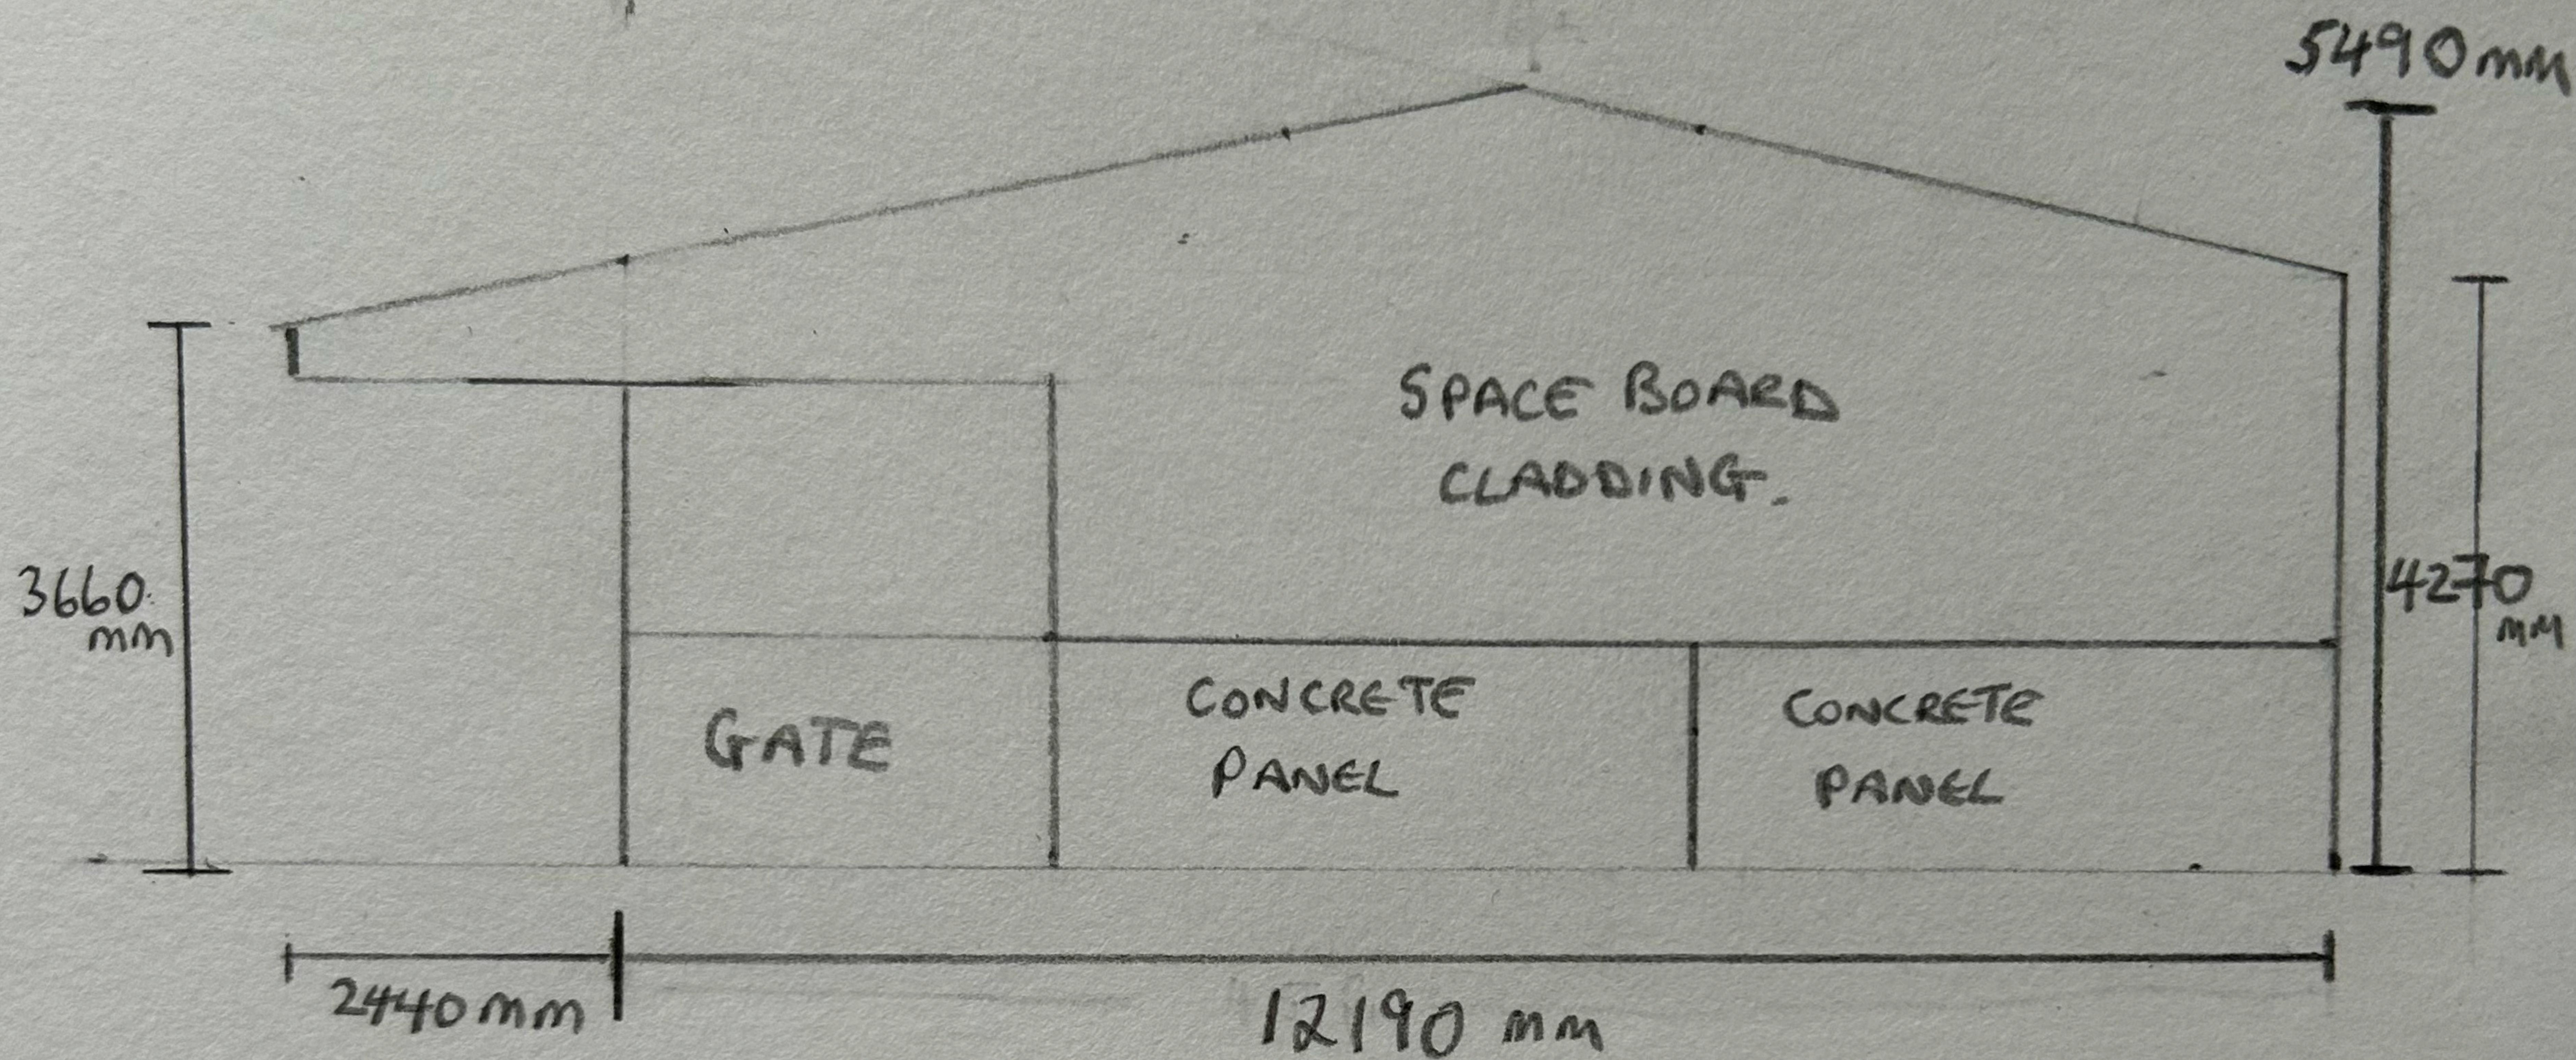

SOUTH GABLE

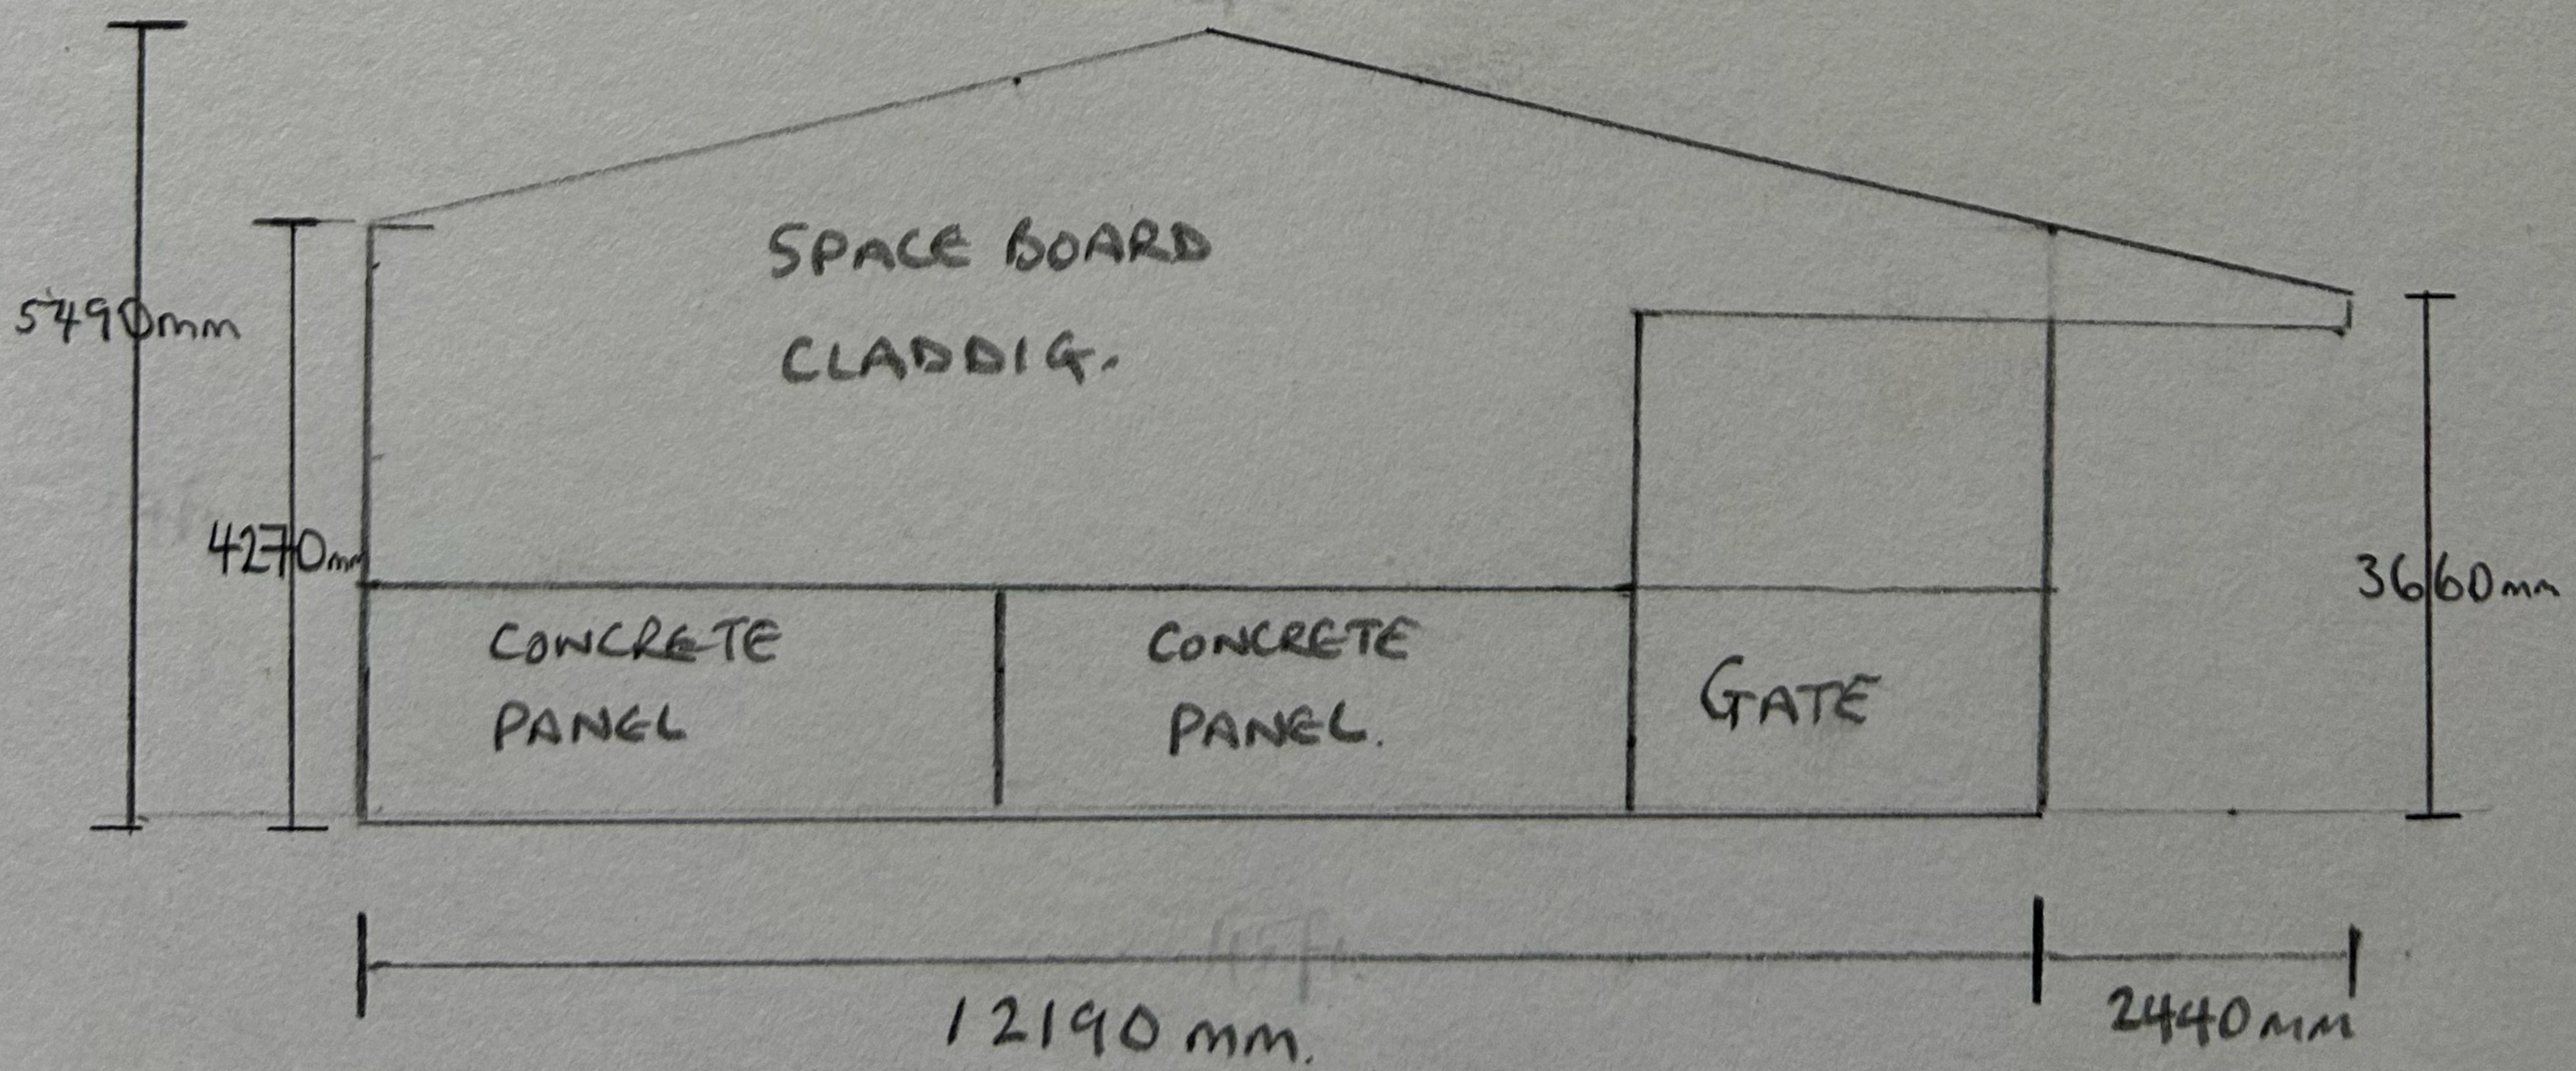

Scale 1:100

WEST ELEVATION

BIG 6 CORRUGATED ROOF SHEETS

SPACE BOARD CLADDING-

CONCRETE
PANEL

CONCRETE
PANEL

CONCRETE
PANEL

CONCRETE
PANEL

CONCRETE
PANEL.

4572 mm

22860 mm

EAST ELEVATION

BIG 6 CORRUGATED ROOF SHEETS

OPEN FRONTED
NO CLADDING

4572 mm

22860 mm

5490mm
4770mm

5490mm
3660mm