






EXISTING FRONT ELEVATION  
SCALE 1:100

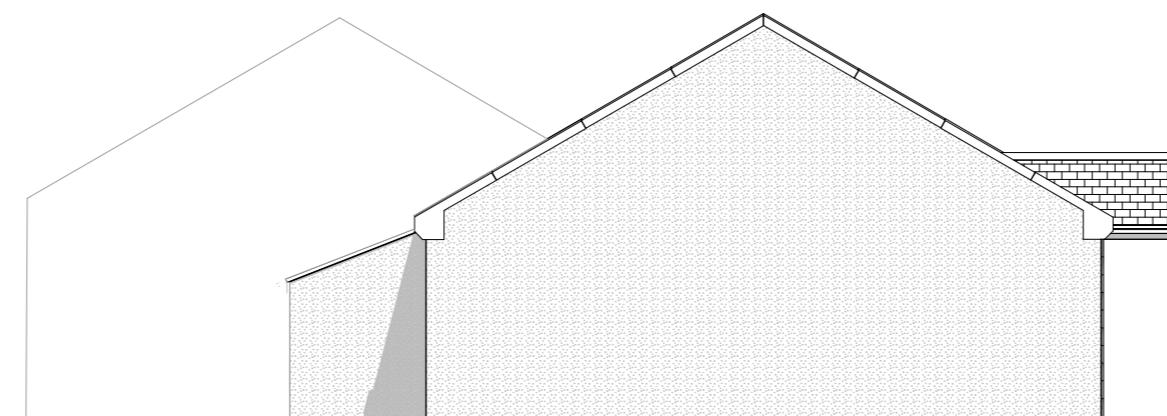


EXISTING SIDE ELEVATION  
SCALE 1:100

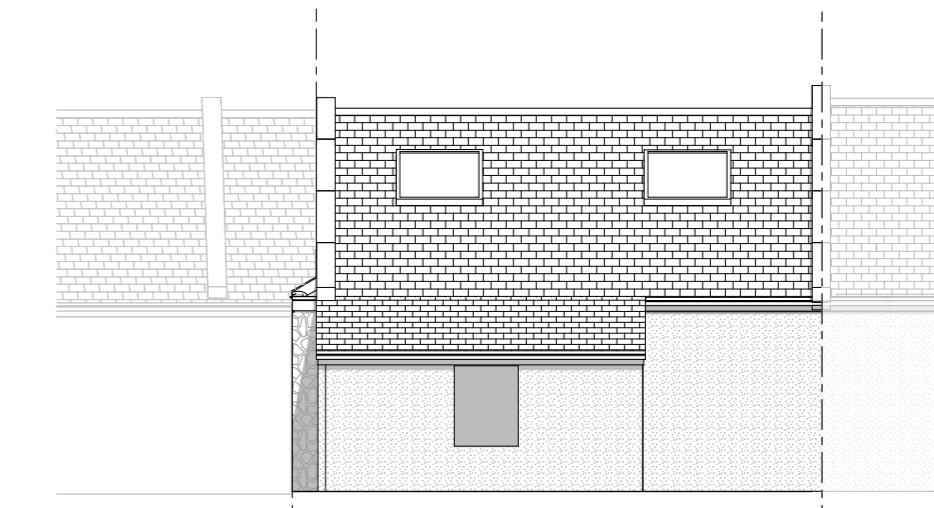


EXISTING REAR ELEVATION  
SCALE 1:100

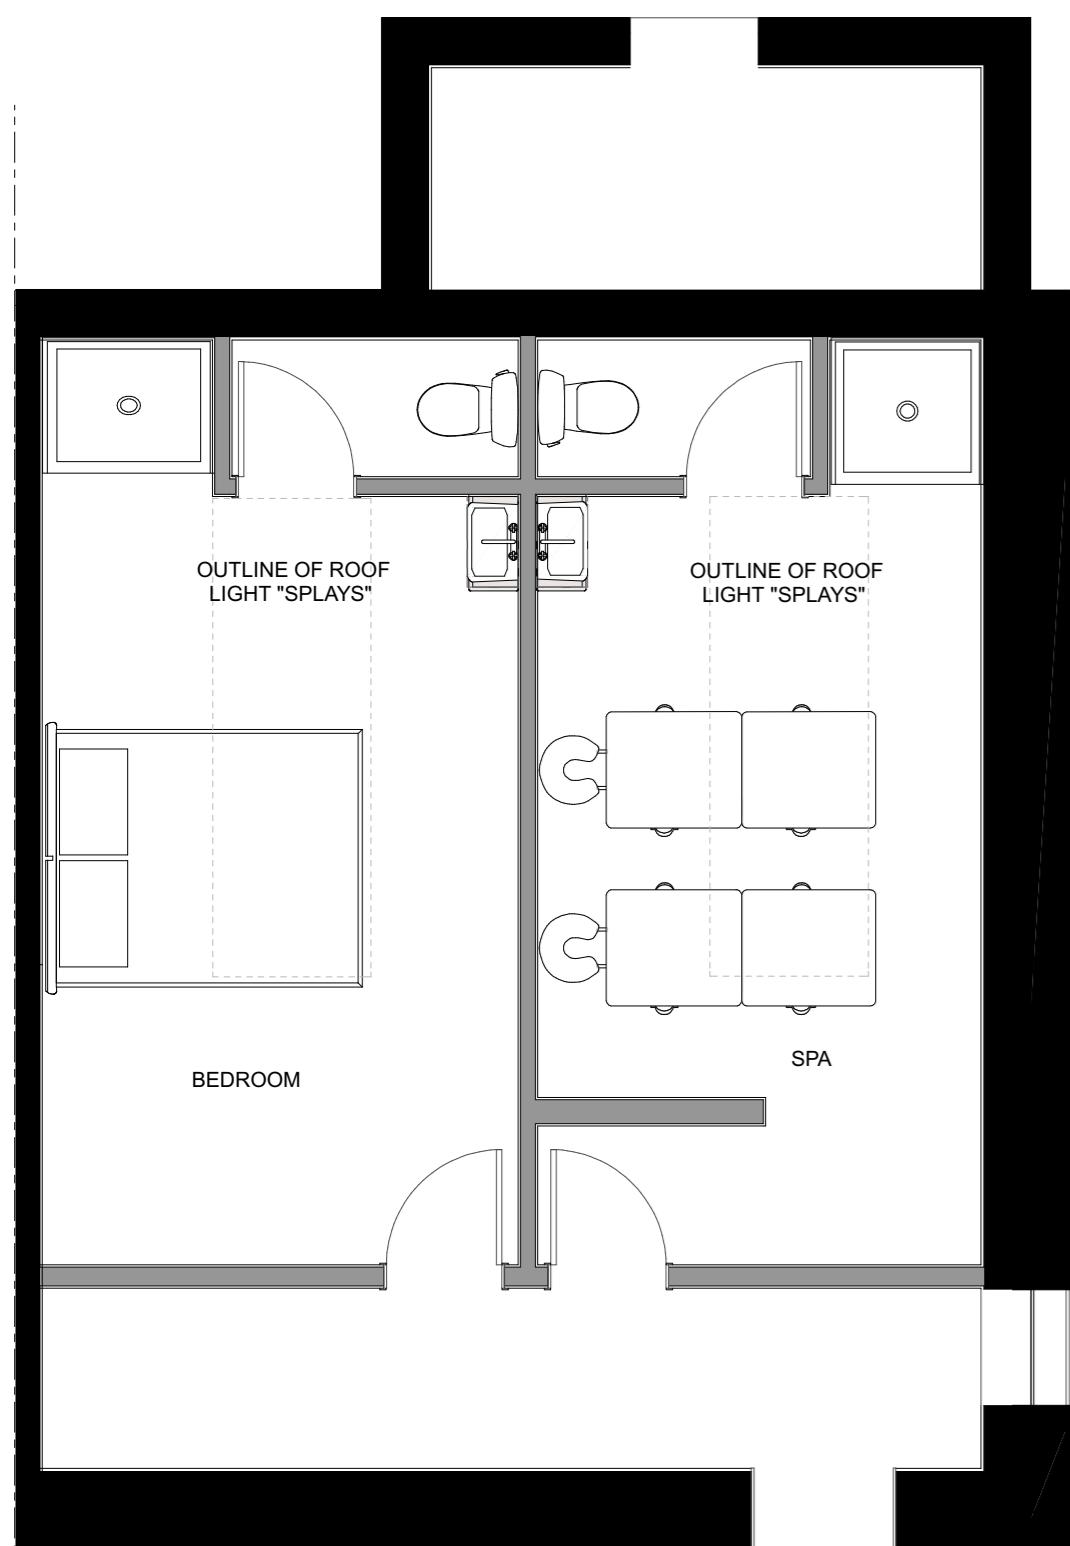

EXISTING PLAN  
SCALE 1:50

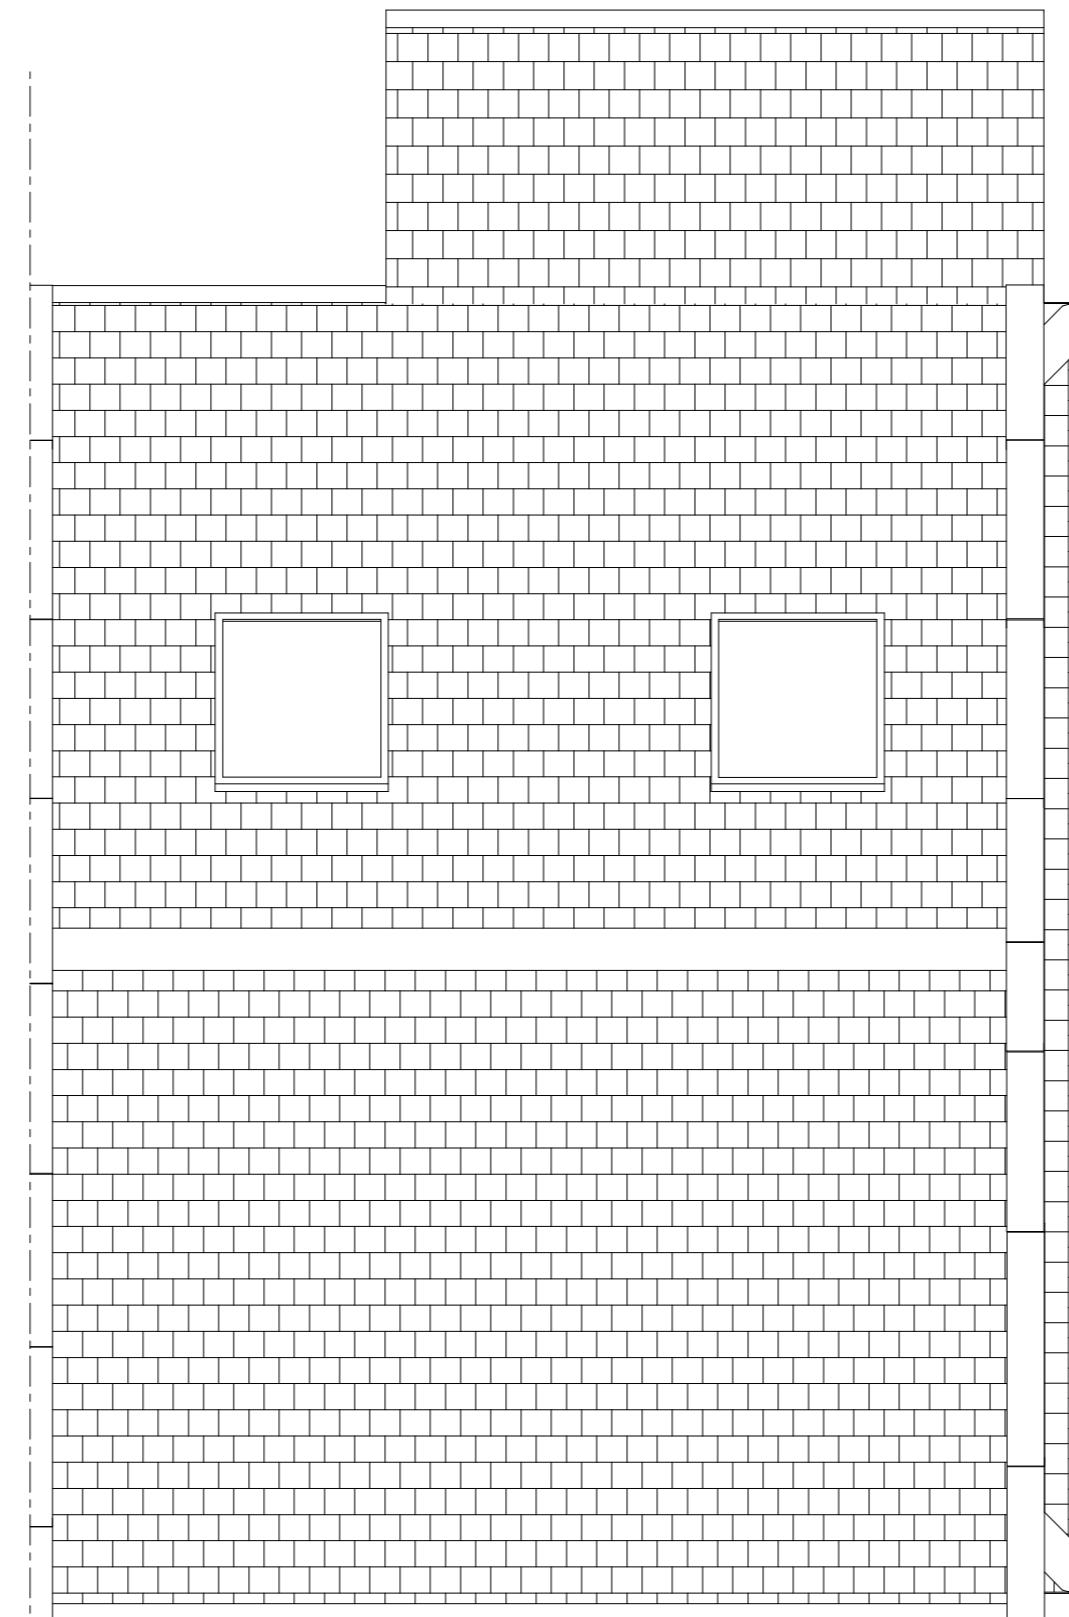

EXISTING ROOF PLAN  
SCALE 1:50

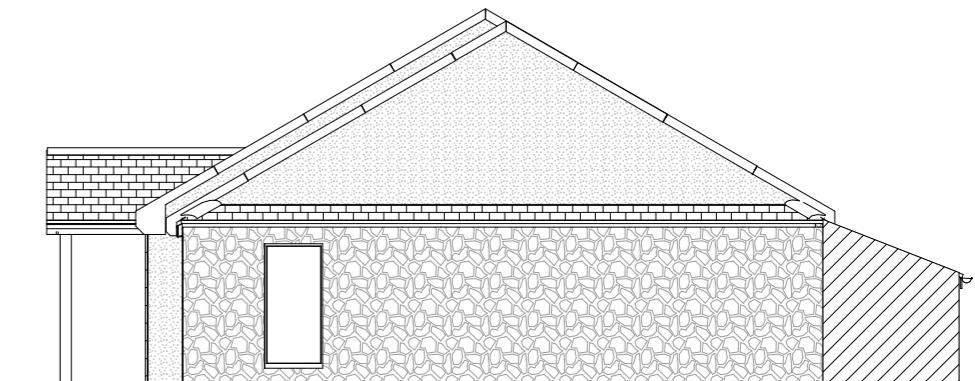

EXISTING SIDE ELEVATION/SECTION  
SCALE 1:100

 <p><b>Karma Group</b></p>	
Project	Project Title and Description
KARMA ST MARTINS ISLES OF SCILLY TR25 0WQ	CONVERSION OF POOL HOUSE TO ACCOMMODATION CONVERSION OF 1ST FLOOR COMMON AREA TO ACCOMMODATION
Drawing Ref/No.	Drawing Title
DRAWING No. -DWG-01 DRAWING REF-SC/22012026/ FPP	SPA EXISTING PLANS AND ELEVATIONS
Sheet	Scale
A:2	05 FEBRUARY 2026

RECEIVED  
By Tom.Anderton at 9:53 am, Feb 06, 2026

