




PROPOSED PLAN  
SCALE 1:50

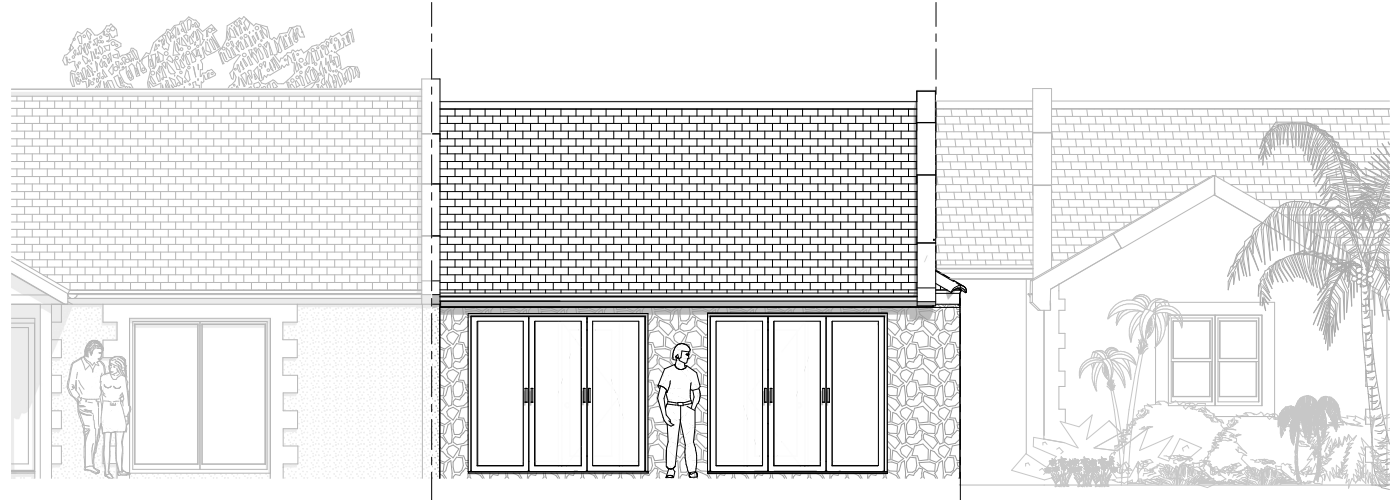


PROPOSED FRONT ELEVATION  
SCALE 1:100

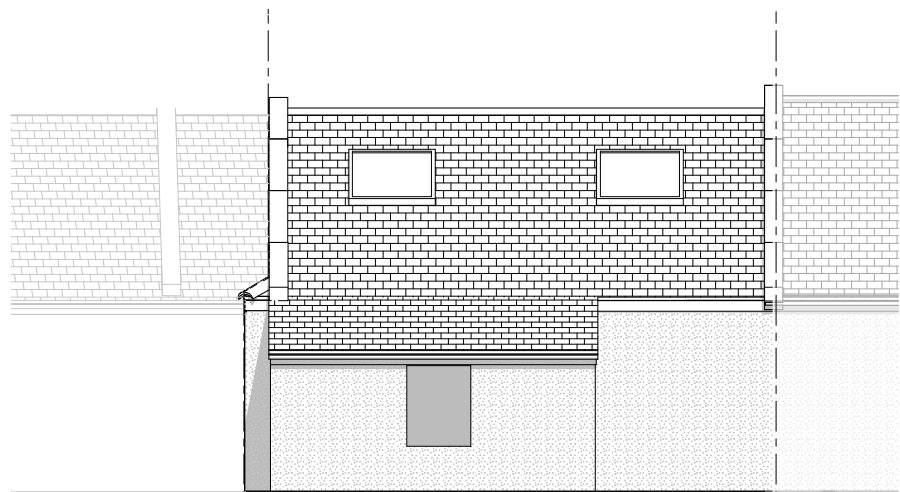

PROPOSED REAR ELEVATION  
SCALE 1:100

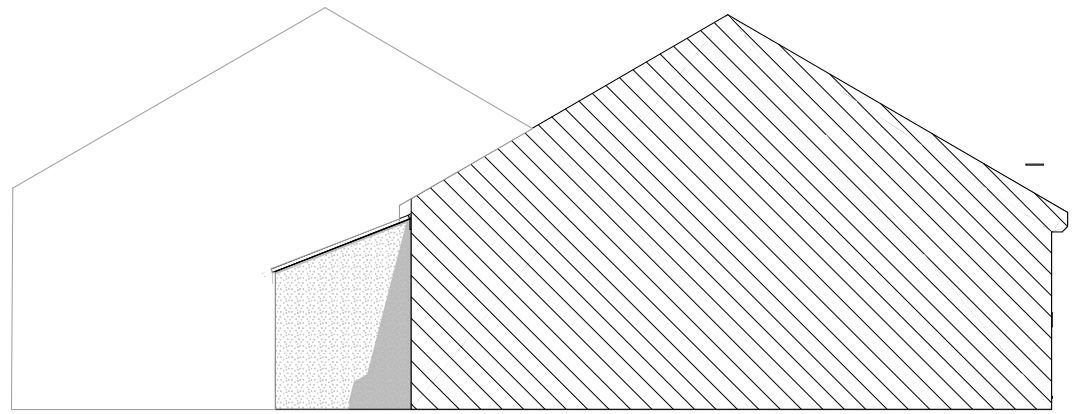


PROPOSED SIDE ELEVATION/SECTION  
SCALE 1:100

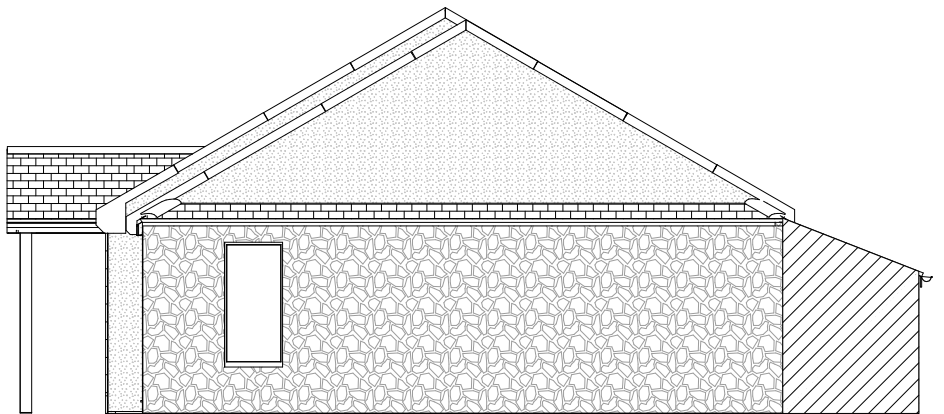

PROPOSED SIDE ELEVATION/SECTION  
SCALE 1:100

**RECEIVED**  
By Tom.Anderton at 9:53 am, Feb 06, 2026

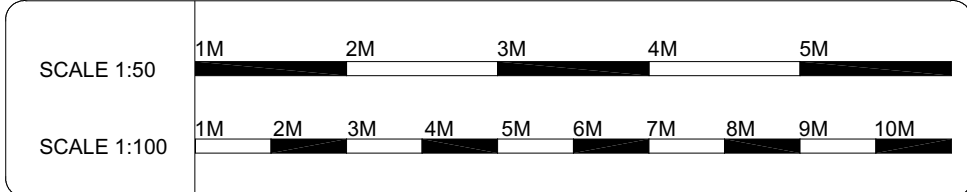

Project	Project Title and Description
KARMA ST MARTINS ISLES OF SCILLY TR25 0WQ	CONVERSION OF POOL HOUSE TO ACCOMMODATION CONVERSION OF 1ST FLOOR COMMON AREA TO ACCOMMODATION
Drawing Ref/No.	Drawing Title
DRAWING No. -DWG-02 DRAWING REF-SC/22012026/ FPP	SPA PROPOSED PLANS AND ELEVATIONS