


External Door Schedule									
Mark	Type Mark	Width	Height	Level Threshold	Drained Threshold	Door Swing	Fire Door	Comments	Description
ED01	Type C	1150	2110	Yes	Yes	Outward	No	Doorbell to be provided by client	RAL colour 7016 - Anthracite grey
ED02	Type C	1150	2110	Yes	Yes	Outward	No	Doorbell to be provided by client	RAL colour 7016 - Anthracite grey
ED03	Type B	1010	2110	Yes	Yes	Outward	No	Fire exit only	RAL colour 7016 - Anthracite grey

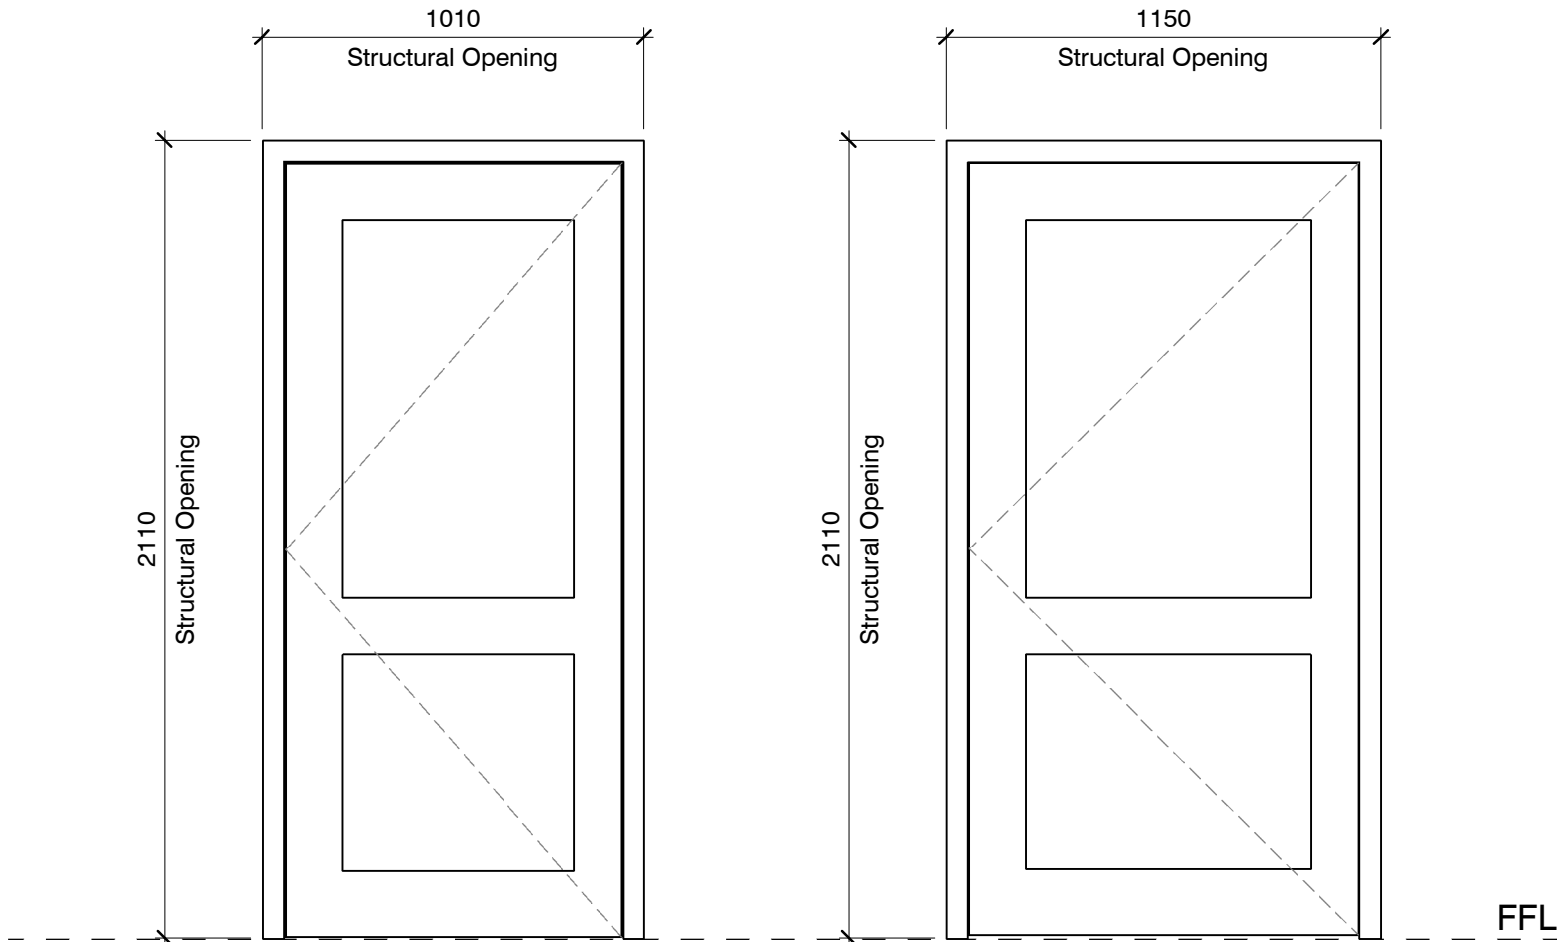

Type B - Aluminium, outward opening, toughened glazed door, with mid rail as spec

Type C - Aluminium, outward opening, toughened glazed door, with mid rail as spec

External Door Type Elevations  
1 : 20

Responsibility is not accepted for errors made by others in scaling from this drawing.  
All construction information should be taken from figured dimensions only.



Notes:

Doors to be aluminium as Spec: L20/400A

All doors and ironmongery to suit marine environment.

Structural openings to be confirmed on site prior to door manufacture.

D2	P26	15.11.2017	REISSUE FOR TENDER
D2	P24	13.11.2017	BUILDING CONTROL ISSUE
D2	P20	09.11.2017	TENDER ISSUE
S3	P18	24.10.2017	Building Control Issue
S3	P16	10.10.2017	First issue - For client comment and review
S0	P13	09.10.2017	WIP Issue for Co-ordination

STATUS	REV	DATE	DESCRIPTION	REVISED BY
CLIENT				KS
Council of the Isles of Scilly				CHECKED BY
				GF
				ORIGINATOR NO
				150457

CONSULTANT

STRIDE TREGLOWN

www.stridetreglown.com

© Stride Treglown Limited 2016

PROJECT

Carn Gwavel  
Church Road  
St Mary's  
Isles of Scilly  
TR21 0NA

DRAWING TITLE

External Door Schedule

SUITABILITY STATUS								SCALE	
D2 : SUITABLE FOR TENDER								1 : 20 @ A3	
PROJECT   ORIGINATOR   ZONE   LEVEL   TYPE   ROLE   CLASSIFICATION   NUMBER								REVISION	
150457-STL-XX-XX-DR-A-XXXX-71001								P26	